


DATE	
BY	
FINAL SURVEY NO.	
SURVEY PLOTTED	
TEMPLATE AREAS CHECKED	
NOTE BOOK AREAS CHECKED	

DATE	
BY	
ORIGINAL SURVEY NO.	
SURVEY PLOTTED	
TEMPLATE AREAS CHECKED	
NOTE BOOK AREAS CHECKED	

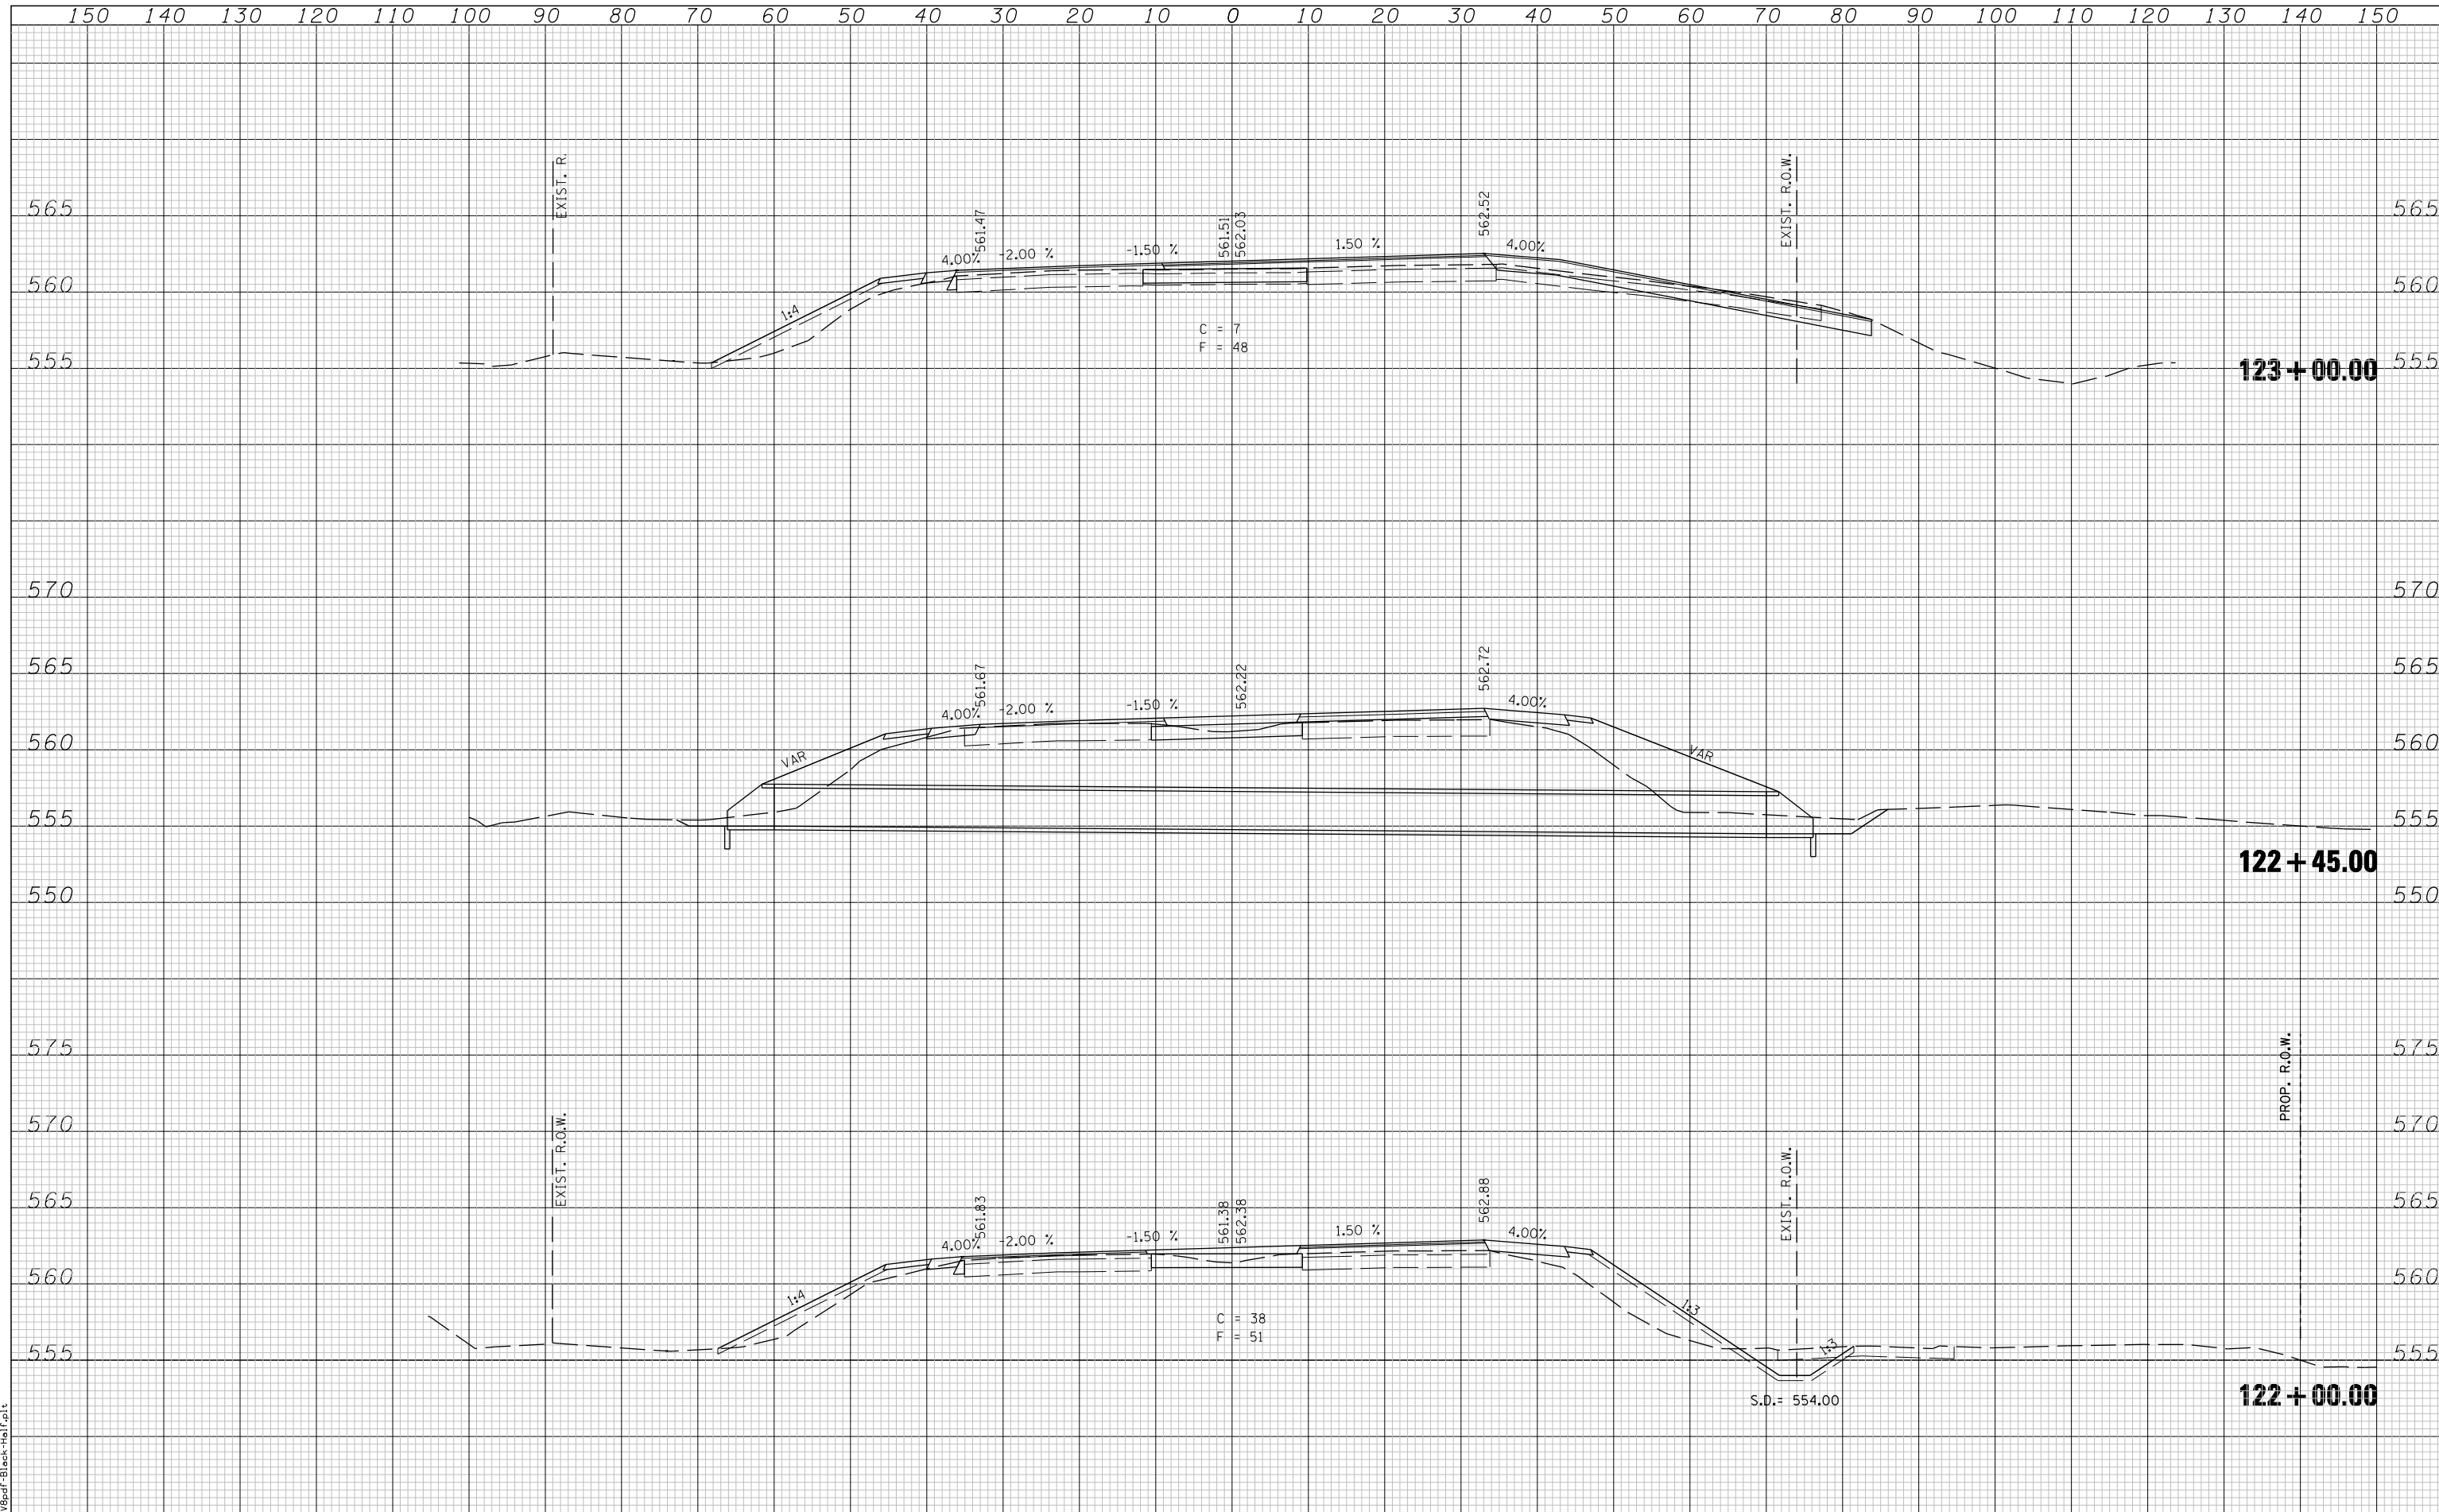

LAST SAVED = 5/23/2013
 PEN TABLE = 10-Half-103
 PLOT DRIVER = P11-32pd-F-Black-Half.plt

FILE NAME =	USER NAME = jepettibone	DESIGNED -	REVISED -	STATE OF ILLINOIS DEPARTMENT OF TRANSPORTATION	CROSS SECTIONS - BUSINESS LOOP 55			F.A.U. RTE.	SECTION	COUNTY	TOTAL SHEETS	SHEET NO.
		DRAWN -	REVISED -					7706	23(B-1)	LOGAN	179	176
		CHECKED -	REVISED -					BUS. LOOP 55 OVER SALT CREEK				CONTRACT NO. 72789
		DATE -	REVISED -					FED. ROAD DIST. NO. ILLINOIS				FED. AID PROJECT
PLOT SCALE = 20.0000' / IN.					SCALE: 1"=10'H 5'V	SHEET NO. 32 OF 33 SHEETS	STA. 122+00.00	TO STA. 123+00.00				