


DATE	
BY	
SURVEYED	
PLOTTED	
TEMPLATE	
AREAS	
CHECKED	
NO.	

DATE	
BY	
ORIGINAL	
SURVEY	
PLOTTED	
TEMPLATE	
AREAS	
CHECKED	
NO.	

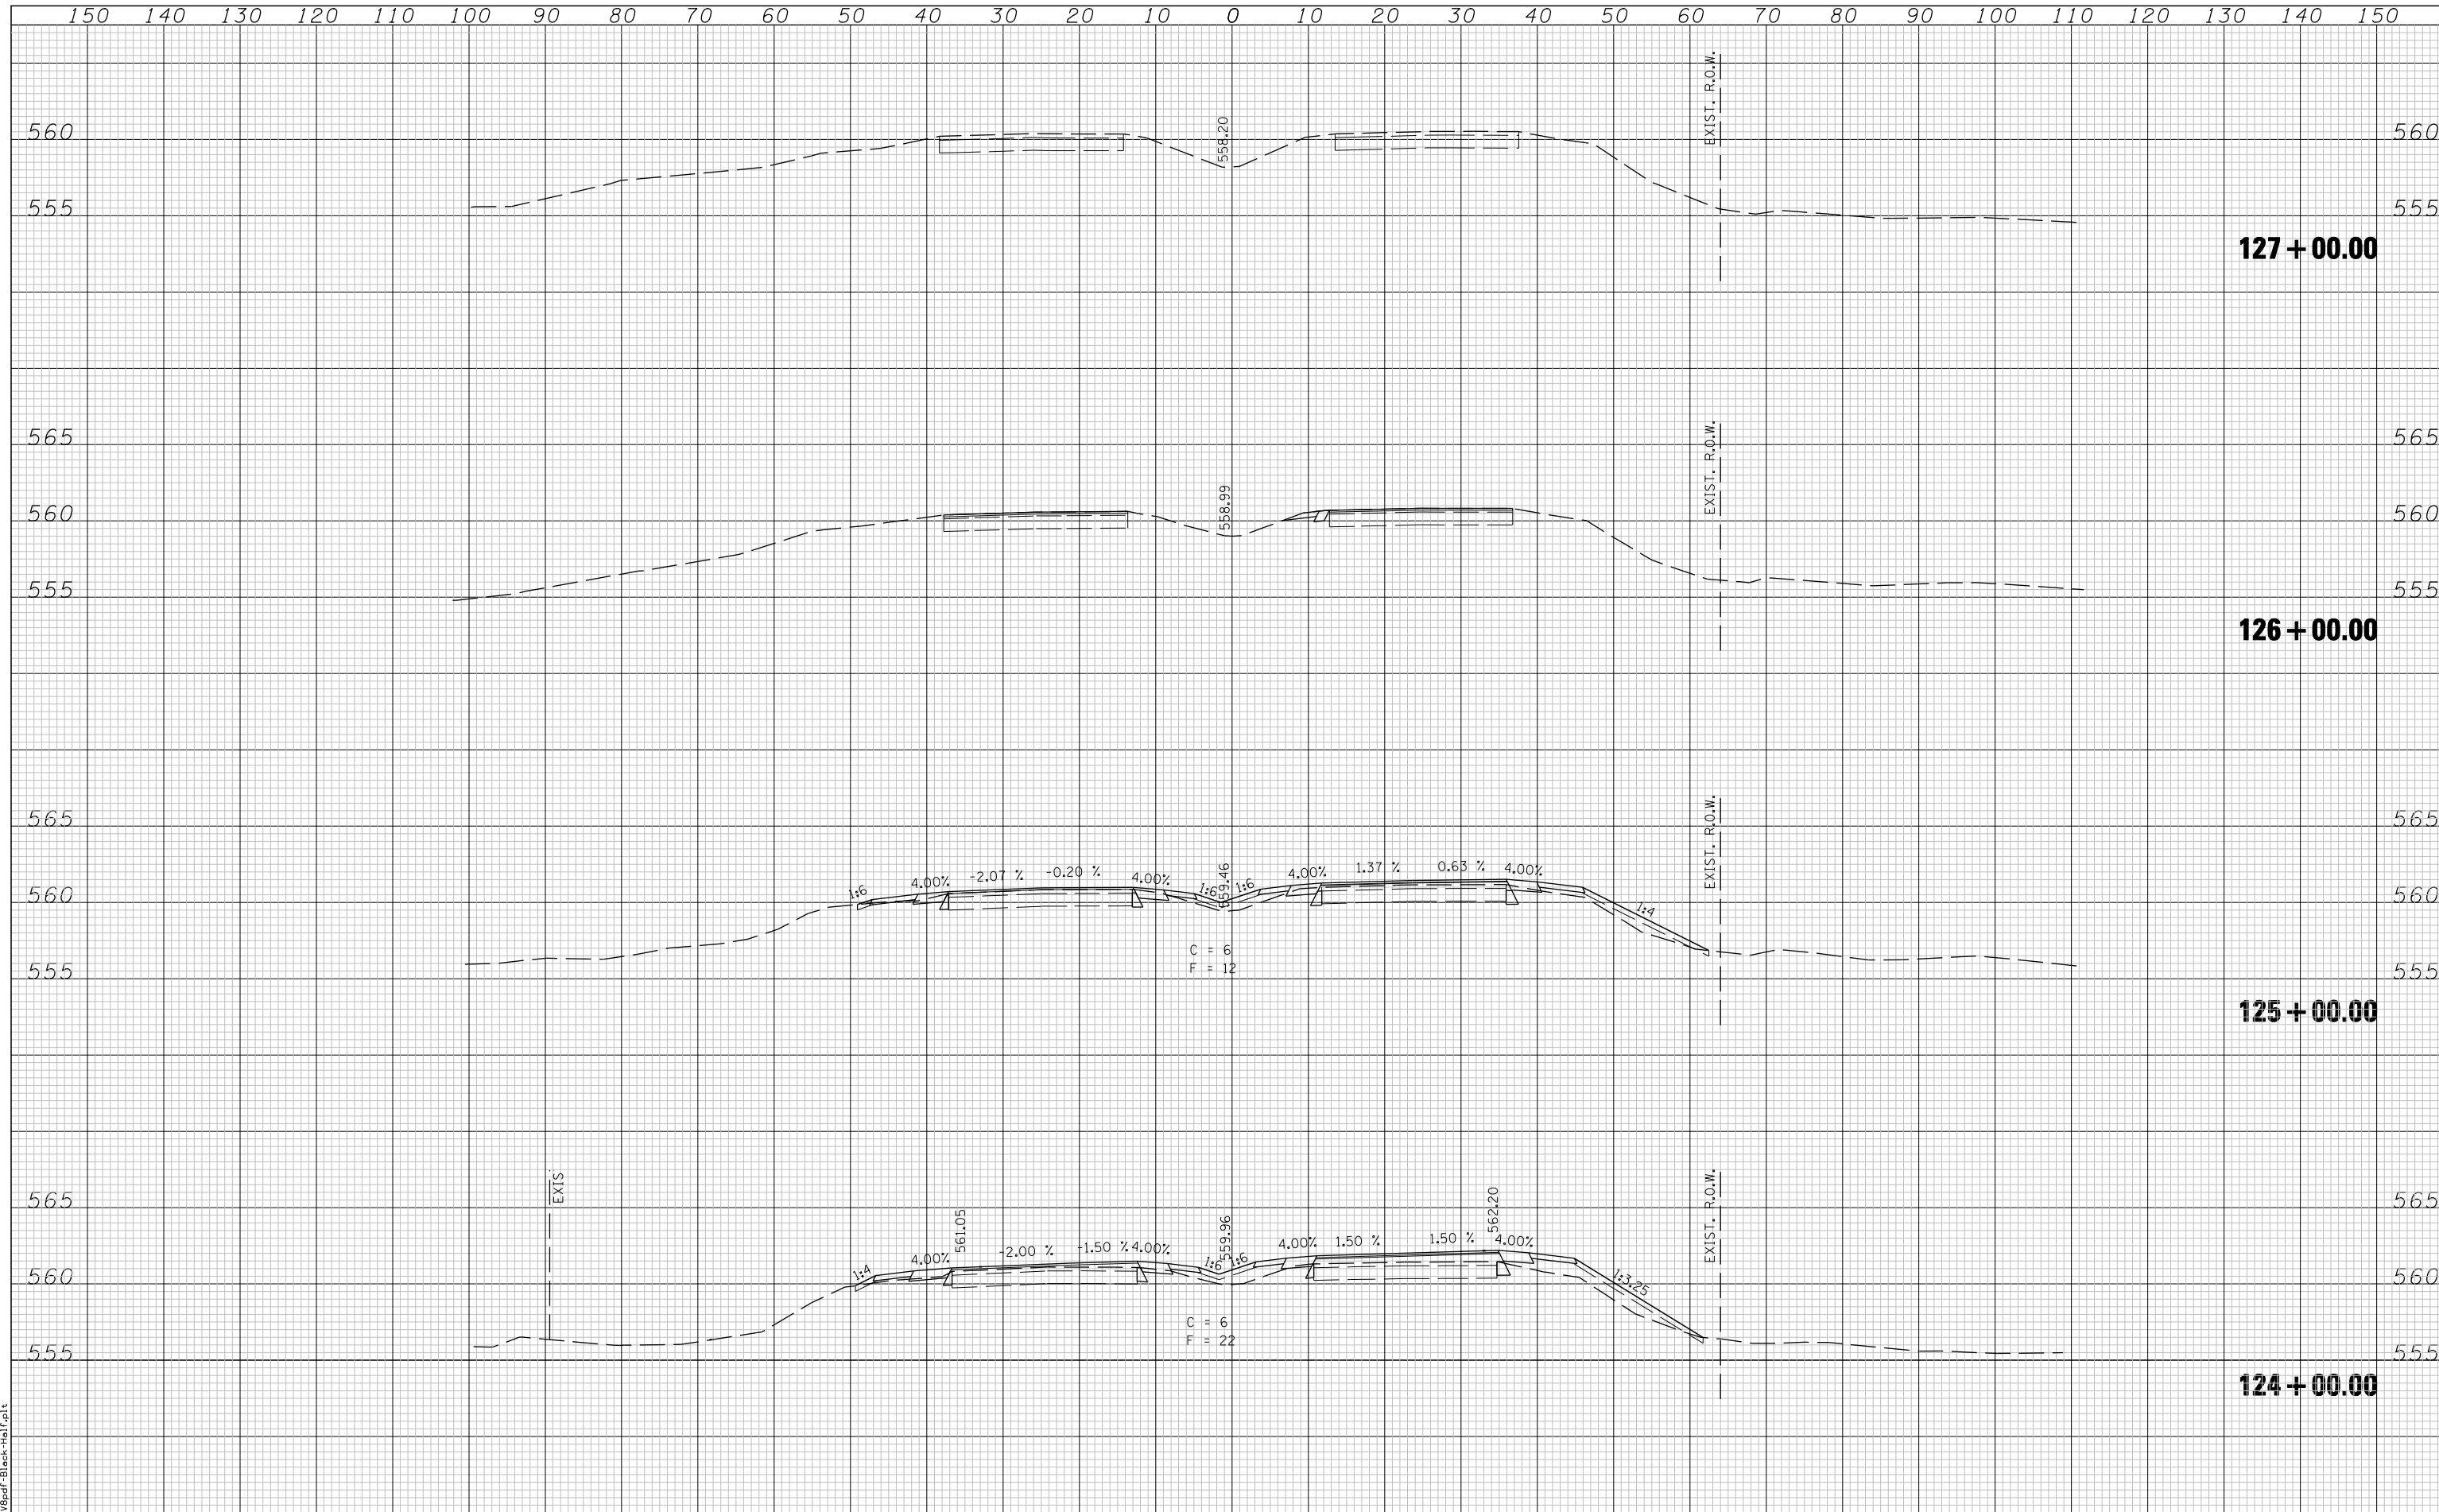

LAST SAVED = 5/23/2013
 PLOT FILE = 106103\cad\1\plans\097_0672789-Sht-XSht-Bus55.dgn
 PLOT DRIVER = prt3dprt_black_half.plt

FILE NAME =	USER NAME = jepettibone	DESIGNED -	REVISIED -	STATE OF ILLINOIS DEPARTMENT OF TRANSPORTATION	CROSS SECTIONS - BUSINESS LOOP 55			F.A.U. RTE.	SECTION	COUNTY	TOTAL SHEETS	SHEET NO.
		DRAWN -	REVISIED -					7706	23(B-1)	LOGAN	179	177
		CHECKED -	REVISIED -					BUS. LOOP 55 OVER SALT CREEK				CONTRACT NO. 72789
		DATE -	REVISIED -					FED. ROAD DIST. NO. ILLINOIS FED. AID PROJECT				