


COUNTY:	WILLIAMSON
LOCATION:	URBAN
ROUTE:	F. A. P. 331 (IL 13)
FUNDING:	80% FEDERAL 20% STATE
WORK TYPE:	ROADWAY SAFETY
CONSTRUCTION TYPE CODE	0003 0021

CODE NO.	ITEM DESCRIPTION	UNIT	TOTAL QUANTITY		
28000305	TEMPORARY DITCH CHECKS	FOOT	893	893	
28000400	PERIMETER EROSION BARRIER	FOOT	2956	2956	
28000500	INLET AND PIPE PROTECTION	EACH	172	172	
28100707	STONE DUMPED RIPRAP, CLASS A4	SO YD	1401	1401	
30201500	LIME	TON	453.8	453.8	
30200650	PROCESSING MODIFIED SOIL 12"	SQ YD	18,334	18,334	
<del>31000600</del>	<del>PROCESSING LIME STABILIZED SOIL MIXTURE 12"</del>	<del>SO YD</del>	<del>18334</del>	<del>18334</del>	
31100300	SUBBASE GRANULAR MATERIAL, TYPE A 4"	SO YD	245	245	
31100700	SUBBASE GRANULAR MATERIAL, TYPE A 8"	SO YD	36303	36303	
31100910	SUBBASE GRANULAR MATERIAL, TYPE A 12"	SO YD	5322	5322	
<del>31200100</del>	<del>STABILIZED SUBBASE 4"</del>	<del>SO YD</del>	<del>7644</del>	<del>7644</del>	
35100700	AGGREGATE BASE COURSE, TYPE A 8"	SO YD	28891	28891	
40200500	AGGREGATE SURFACE COURSE, TYPE A 6"	SO YD	1017	1017	
40201000	AGGREGATE FOR TEMPORARY ACCESS	TON	3000	3000	
40600100	BITUMINOUS MATERIALS (PRIME COAT)	GALLON	27477	27477	
40600300	AGGREGATE (PRIME COAT)	TON	261	261	

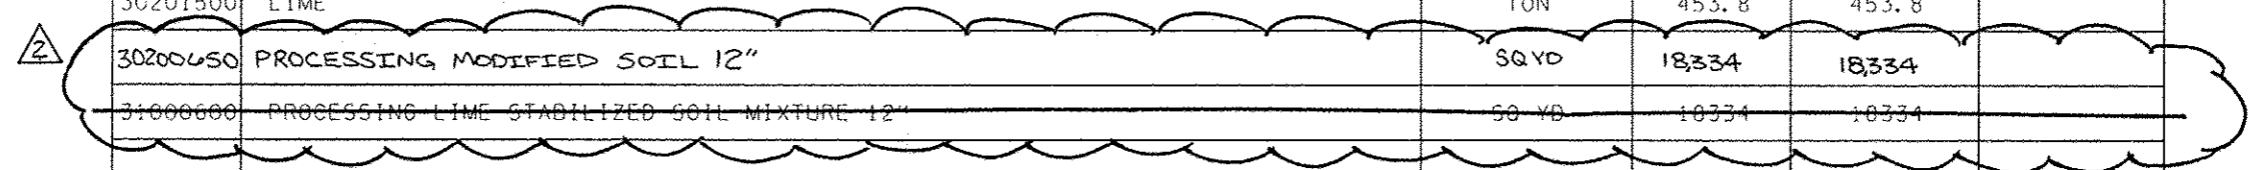

REVISÉD 6-7-13