


- 3 STA 3+78.49 TO STA 4+72.74
- 4 STA 4+72.74 TO STA 18+34.56

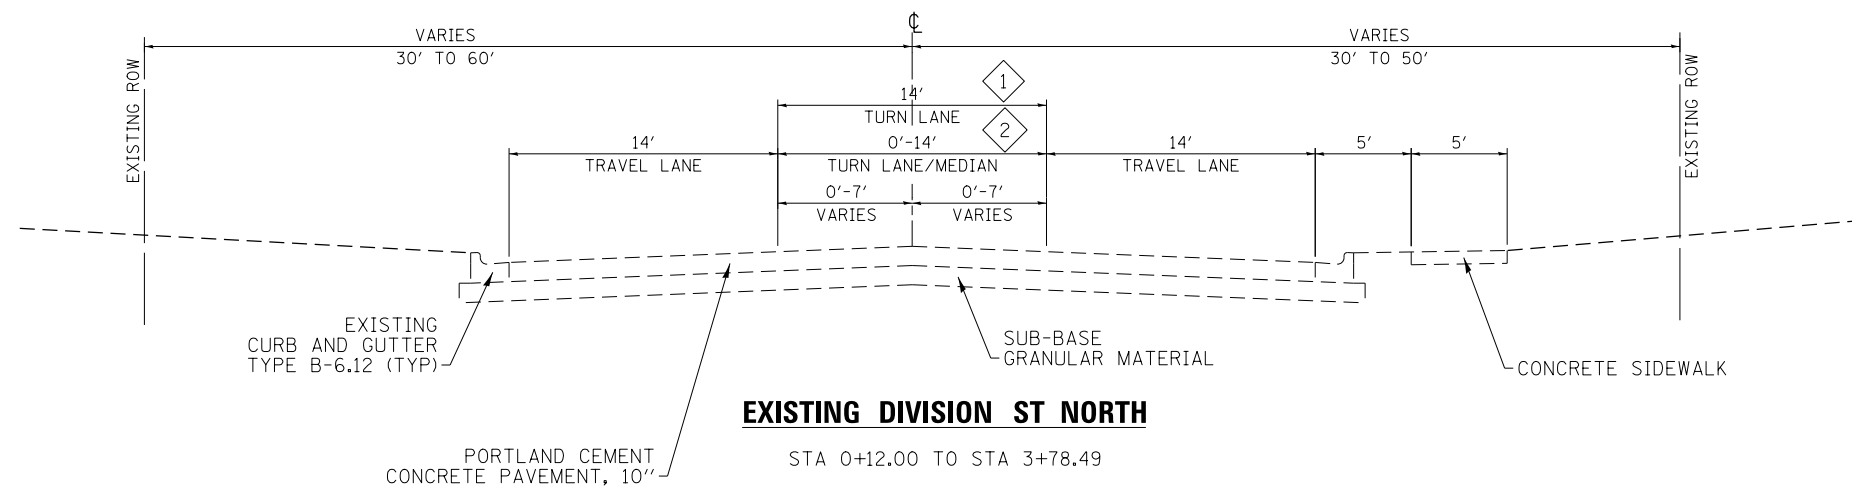

- 1 STA 0+12.00 TO STA 2+42.78
- 2 STA 2+42.78 TO STA 3+78.49

FILE NAME = D978258-sht-typical-04.dgn	USER NAME = mfox	DESIGNED - KN	REVISED -
CH2MHILL		DRAWN - AS	REVISED -
	PLOT SCALE = 10.0000' / in.	CHECKED -	REVISED -
	PLOT DATE = 1/31/2013	DATE -	REVISED -

**STATE OF ILLINOIS
DEPARTMENT OF TRANSPORTATION**

**EXISTING TYPICAL SECTIONS
DIVISION ST NORTH**

SCALE: NA SHEET NO. 4 OF 21 SHEETS STA. TO STA.

F.A.P. RTE.	SECTION	COUNTY	TOTAL SHEETS	SHEET NO.
331	(1-4)R-2, N-4, TS-4	WILLIAMSON	381	25
DRAWING NO. TS-04			CONTRACT NO. 78258	
ILLINOIS FED. AID PROJECT				