


NOTES:


- FOR PROPOSED SIGN PANEL LAYOUT AND DIMENSIONS, SEE SIGN PANEL DETAILS SHEET.
- PROPOSED SIGN OFFSET IS MEASURED FROM CENTERLINE OF SPECIFIED ROAD TO THE SIGN CENTER UNLESS OTHERWISE NOTED.
- COMMERCE DR SIGNING IS COVERED ON PM-15 (BOTTOM).
- FOR A SUMMARY OF SIGN REMOVALS, SEE REMOVAL SCHEDULES.
- DOUBLE YELLOW CENTERLINE PAVEMENT MARKING DETAILED WITH PC, PT AND RADIUS SHALL BE PLACED AT A SPLIT OF PAVEMENT EDGES.

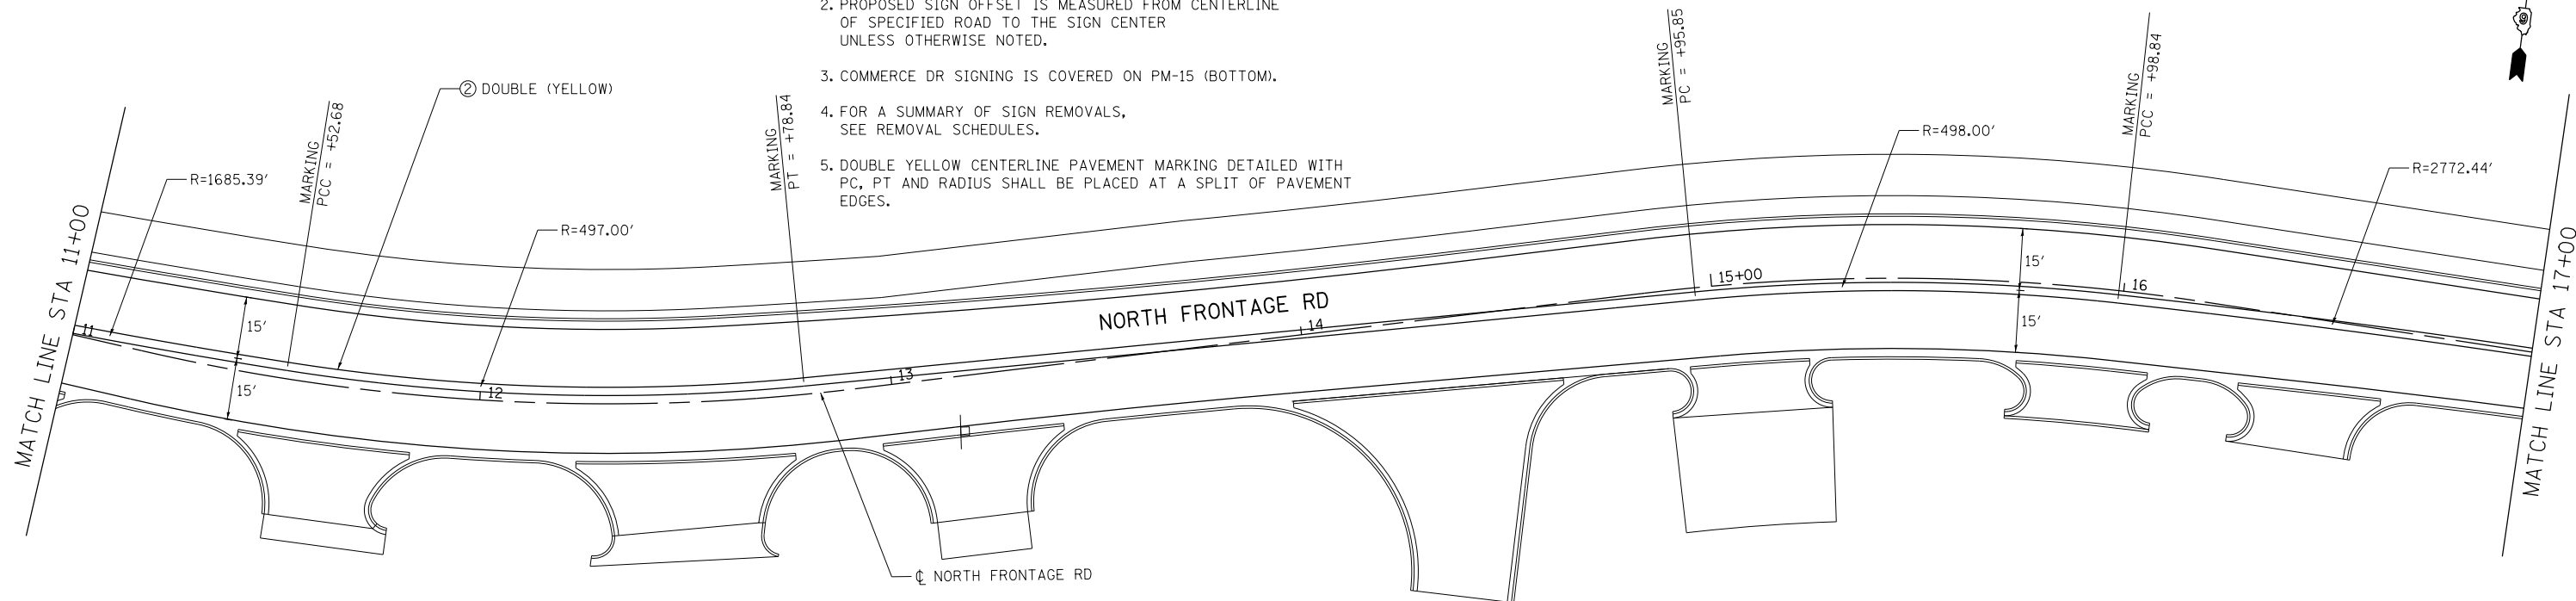

LEGEND

- | | |
|--|---|
| ① - THERMOPLASTIC PAVEMENT MARKING - LETTERS AND SYMBOLS | ⑤ - PREFORMED PLASTIC PAVEMENT MARKING, TYPE B - INLAID - LETTERS AND SYMBOLS |
| ② - THERMOPLASTIC PAVEMENT MARKING - LINE 4" | ⑥ - PREFORMED PLASTIC PAVEMENT MARKING, TYPE B - INLAID - LINE 4" |
| ③ - THERMOPLASTIC PAVEMENT MARKING - LINE 12" | ⑦ - PREFORMED PLASTIC PAVEMENT MARKING, TYPE B - INLAID - LINE 8" |
| ④ - THERMOPLASTIC PAVEMENT MARKING - LINE 24" | ⑧ - PREFORMED PLASTIC PAVEMENT MARKING, TYPE B - INLAID - LINE 12" |
| Ⓐ - DENOTES STANDARD SIGN PANELS (SEE NOTE 1) | ⑨ - PREFORMED PLASTIC PAVEMENT MARKING, TYPE B - INLAID - LINE 24" |
| Ⓣ - DENOTES NON-STANDARD SIGN PANELS (SEE NOTE 1) | ⑩ - RAISED REFLECTIVE PAVEMENT MARKERS |
| □ - EXISTING SIGN TO BE REMOVED | ● - PROPOSED SIGNS |

- Ⓔ-N STA 19+50
- Ⓔ-N 18' LT
- Ⓔ-N 4 SIGN PANELS - TYPE 1
- Ⓔ-N 1 TELESCOPING STEEL
- Ⓔ-N 2 SIGN SUPPORT & BASE

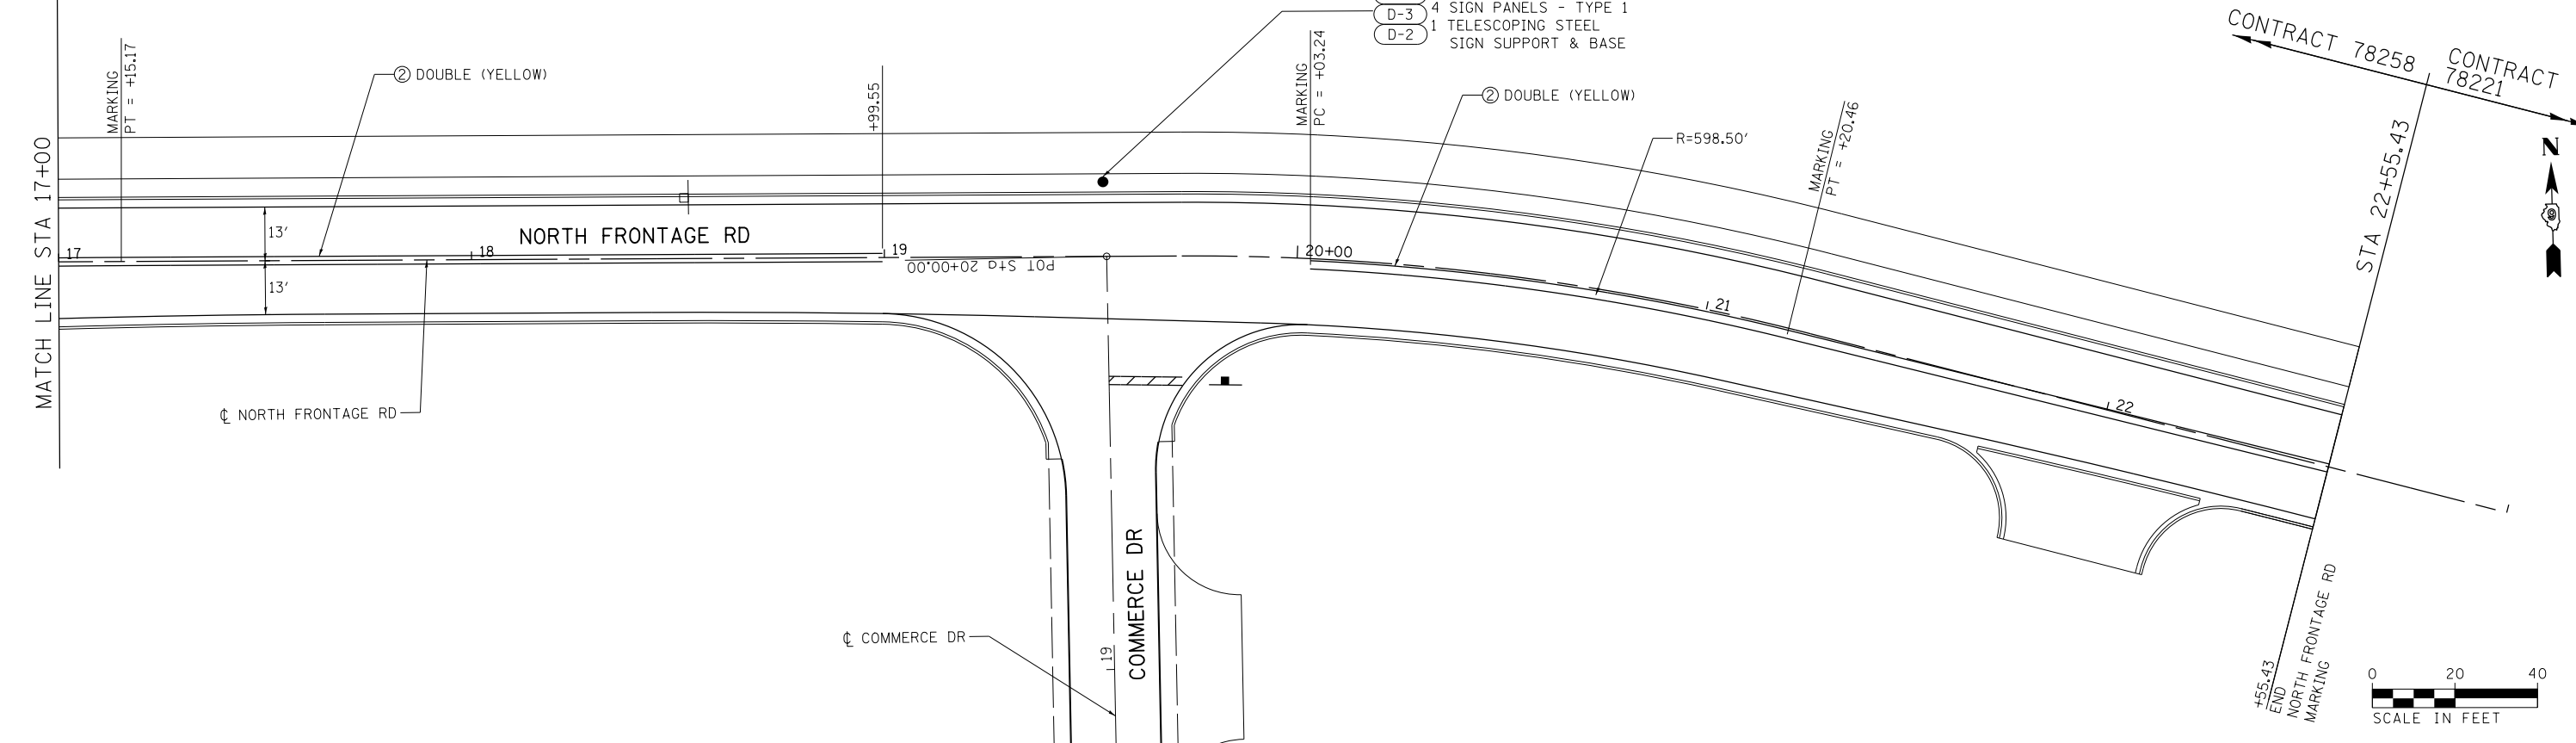

FILE NAME = D978258-sht-pmk-11.dgn
CH2MHILL

USER NAME = mfox	DESIGNED - KN	REVISED -
PLOT SCALE = 40.0000' / in.	DRAWN - AS	REVISED -
PLOT DATE = 3/11/2013	CHECKED -	REVISED -
	DATE -	REVISED -

**STATE OF ILLINOIS
 DEPARTMENT OF TRANSPORTATION**

**PAVEMENT MARKING AND SIGNING PLAN
 NORTH FRONTAGE ROAD**

SCALE: SHEET NO. 11 OF 16 SHEETS STA. 11+00.00 TO STA. 22+55.43

F.A.P. RTE.	SECTION	COUNTY	TOTAL SHEETS	SHEET NO.
331	(1-4)R-2, N-4, TS-4	WILLIAMSON	381	232
DRAWING NO. PM-11			CONTRACT NO. 78258	
ILLINOIS FED. AID PROJECT				