


KIRK LANE  
STA 7+05.00 to STA 22+45.23

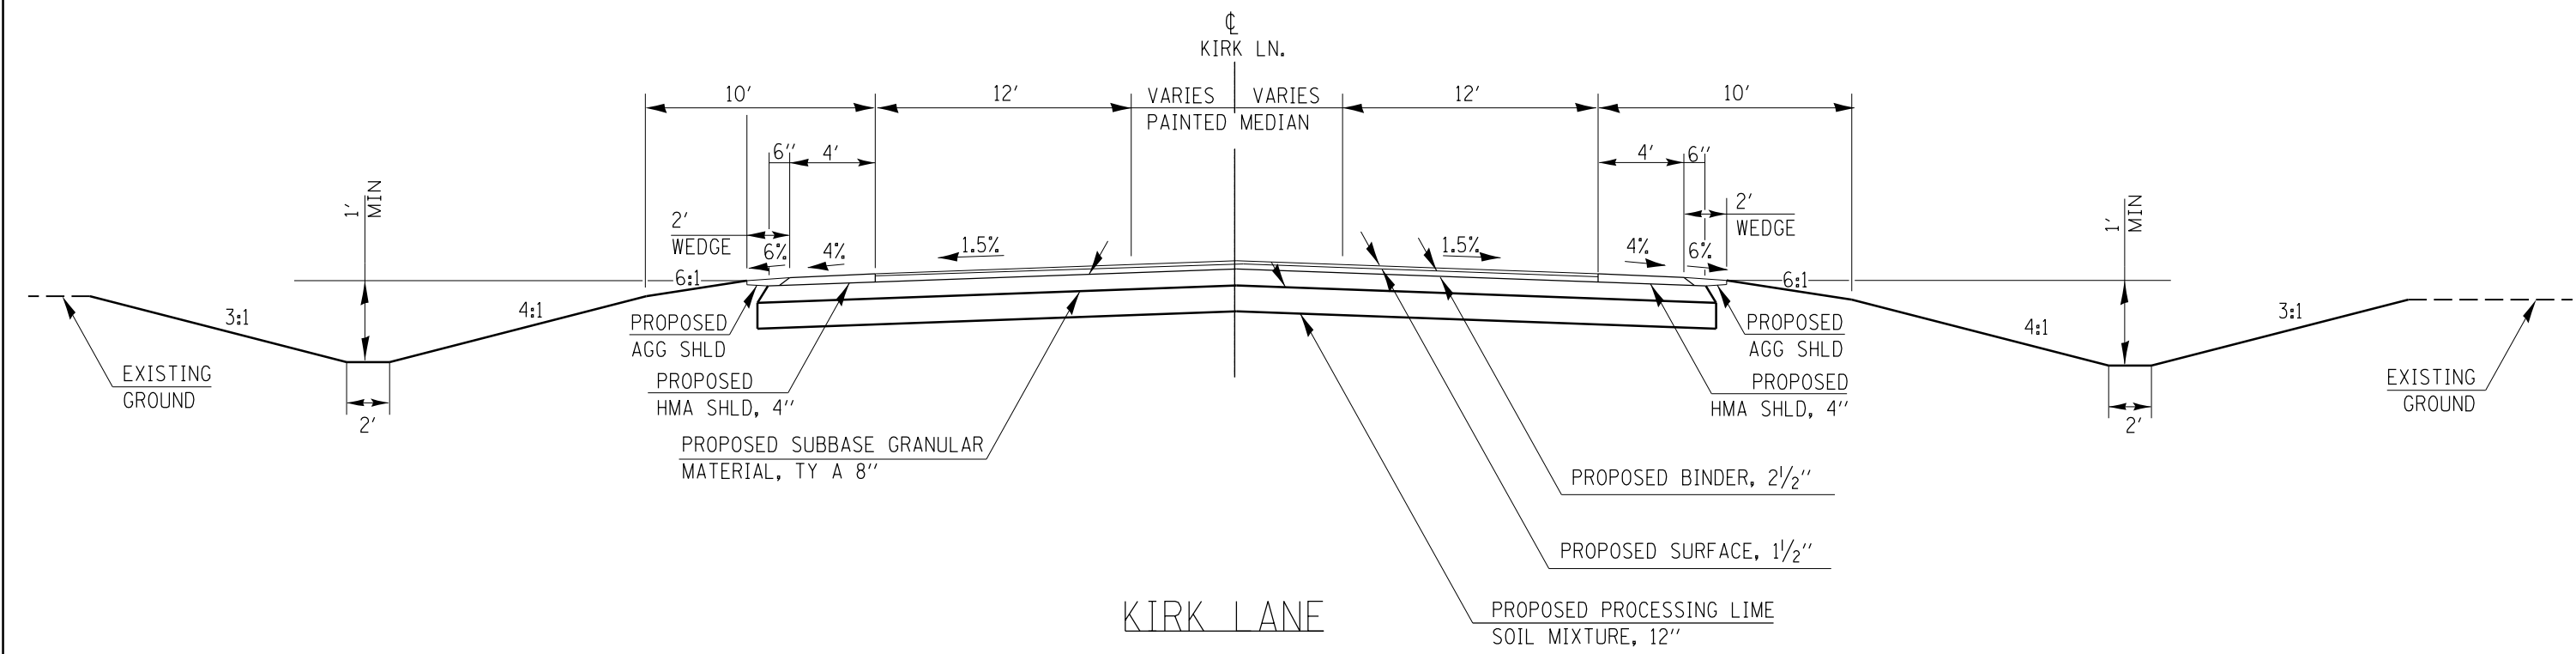

KIRK LANE  
STA 22+45.23 to STA 24+01.25

FILE NAME = c:\pwork\pwork\lavenderbo\d0292803\78298-shb-tp-sch-tes.dgn	USER NAME = \$USER\$	DESIGNED -	REVISED -	<b>STATE OF ILLINOIS DEPARTMENT OF TRANSPORTATION</b>	<b>TYPICAL SECTIONS KIRK LN</b>			F.A.P. RTE.	SECTION	COUNTY	TOTAL SHEETS	SHEET NO.
	PLOT SCALE = 100.0000' / 1".	CHECKED -	REVISED -					331	(1-3)R-4	WILLIAMSON	62	10
PLOT DATE = 5/10/2013	DATE -	REVISED -	REVISED -		SCALE:	SHEET 1	OF 4 SHEETS	STA.	TO STA.	CONTRACT NO. 78298		
ILLINOIS FED. AID PROJECT												