


DATE	
BY	
FINAL SURVEY	SURVEYED
NOTE BOOK	PLOTTED
NO.	TEMPLATE
	AREAS
	CHECKED

DATE	
BY	
ORIGINAL SURVEY	SURVEYED
NOTE BOOK	PLOTTED
NO.	TEMPLATE
	AREAS
	CHECKED

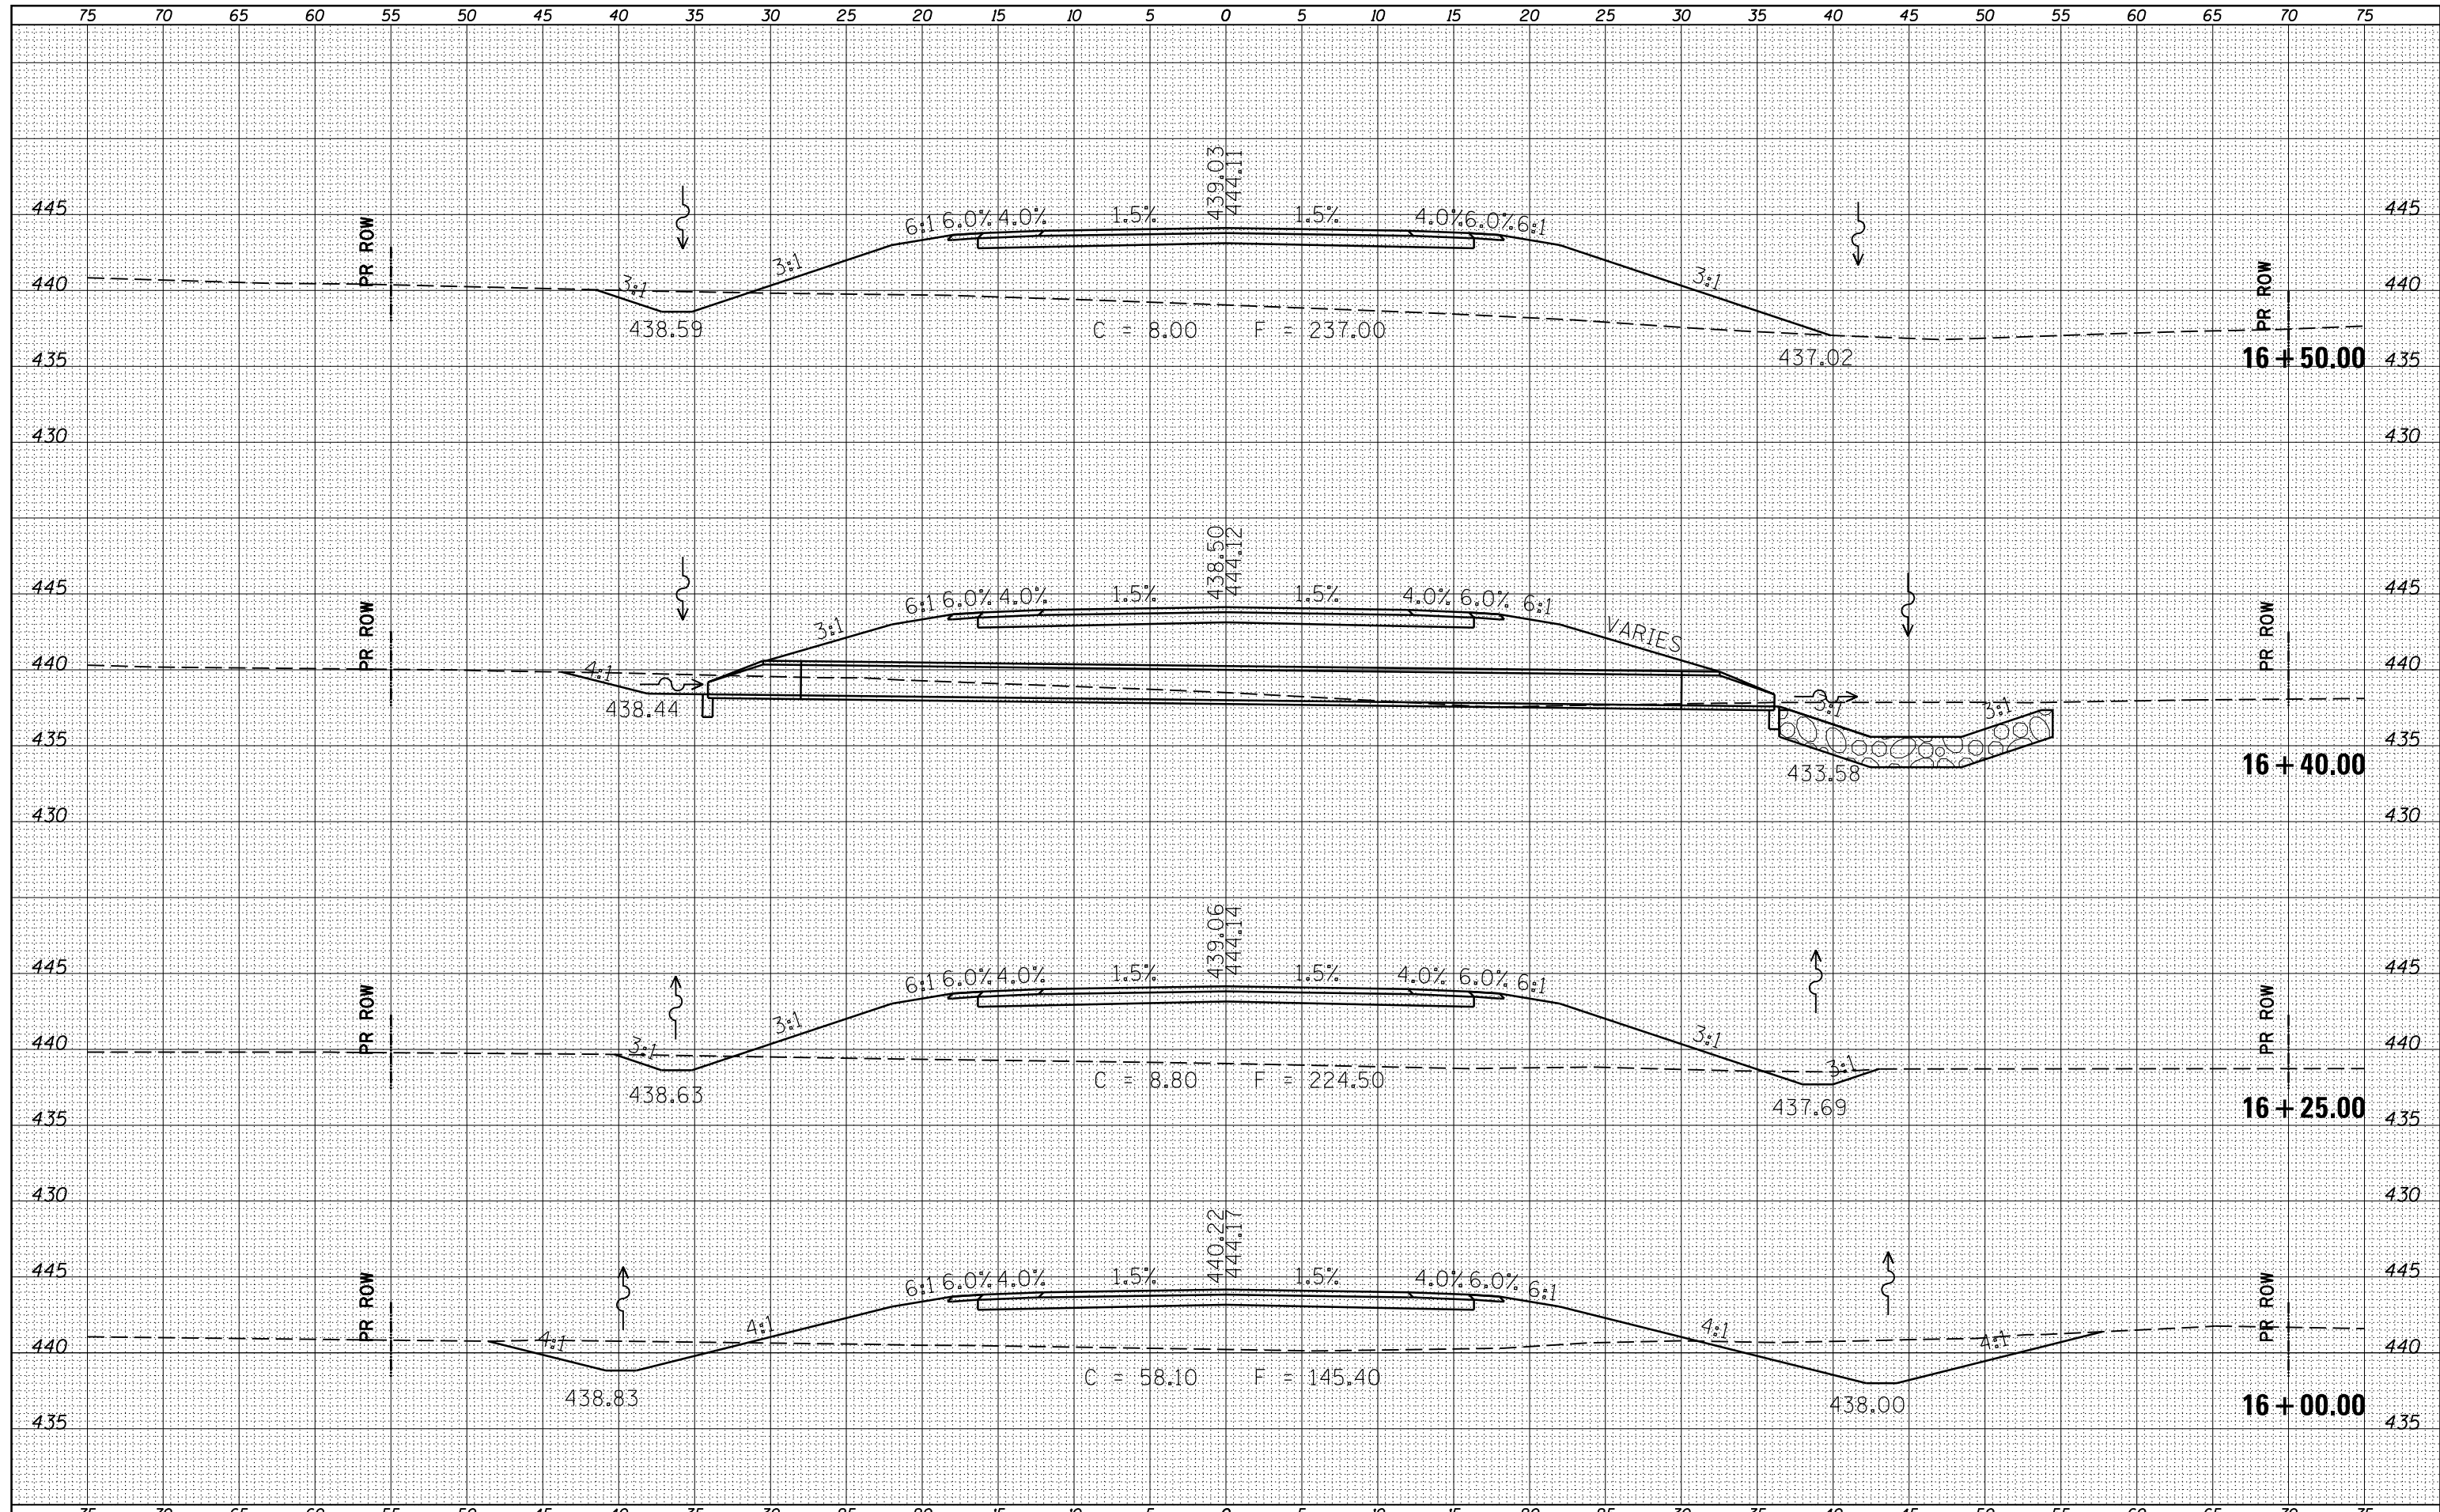

FILE NAME =	USER NAME = susers	DESIGNED -	REVISED -	STATE OF ILLINOIS DEPARTMENT OF TRANSPORTATION	CROSS SECTIONS - KIRK LN		F.A.P. RTE.	SECTION	COUNTY	TOTAL SHEETS	SHEET NO.
es:\pw_work\pwidot\lavenderba\0292803\78298-sh\1-xsections.dgn		DRAWN -	REVISED -				331	(1-3)R-4	WILLIAMSON	62	47
		CHECKED -	REVISED -		SCALE: SHEET 10 OF 21 SHEETS STA. 16+00.00 TO STA. 16+50.00		ILLINOIS FED. AID PROJECT		CONTRACT NO. 78298		
MODELNAME		DATE -	REVISED -								