


DATE	
BY	
FINAL SURVEY	SURVEYED
NOTE BOOK	PLOTTED
NO.	TEMPLATE
	AREAS
	CHECKED

DATE	
BY	
ORIGINAL SURVEY	SURVEYED
NOTE BOOK	PLOTTED
NO.	TEMPLATE
	AREAS
	CHECKED

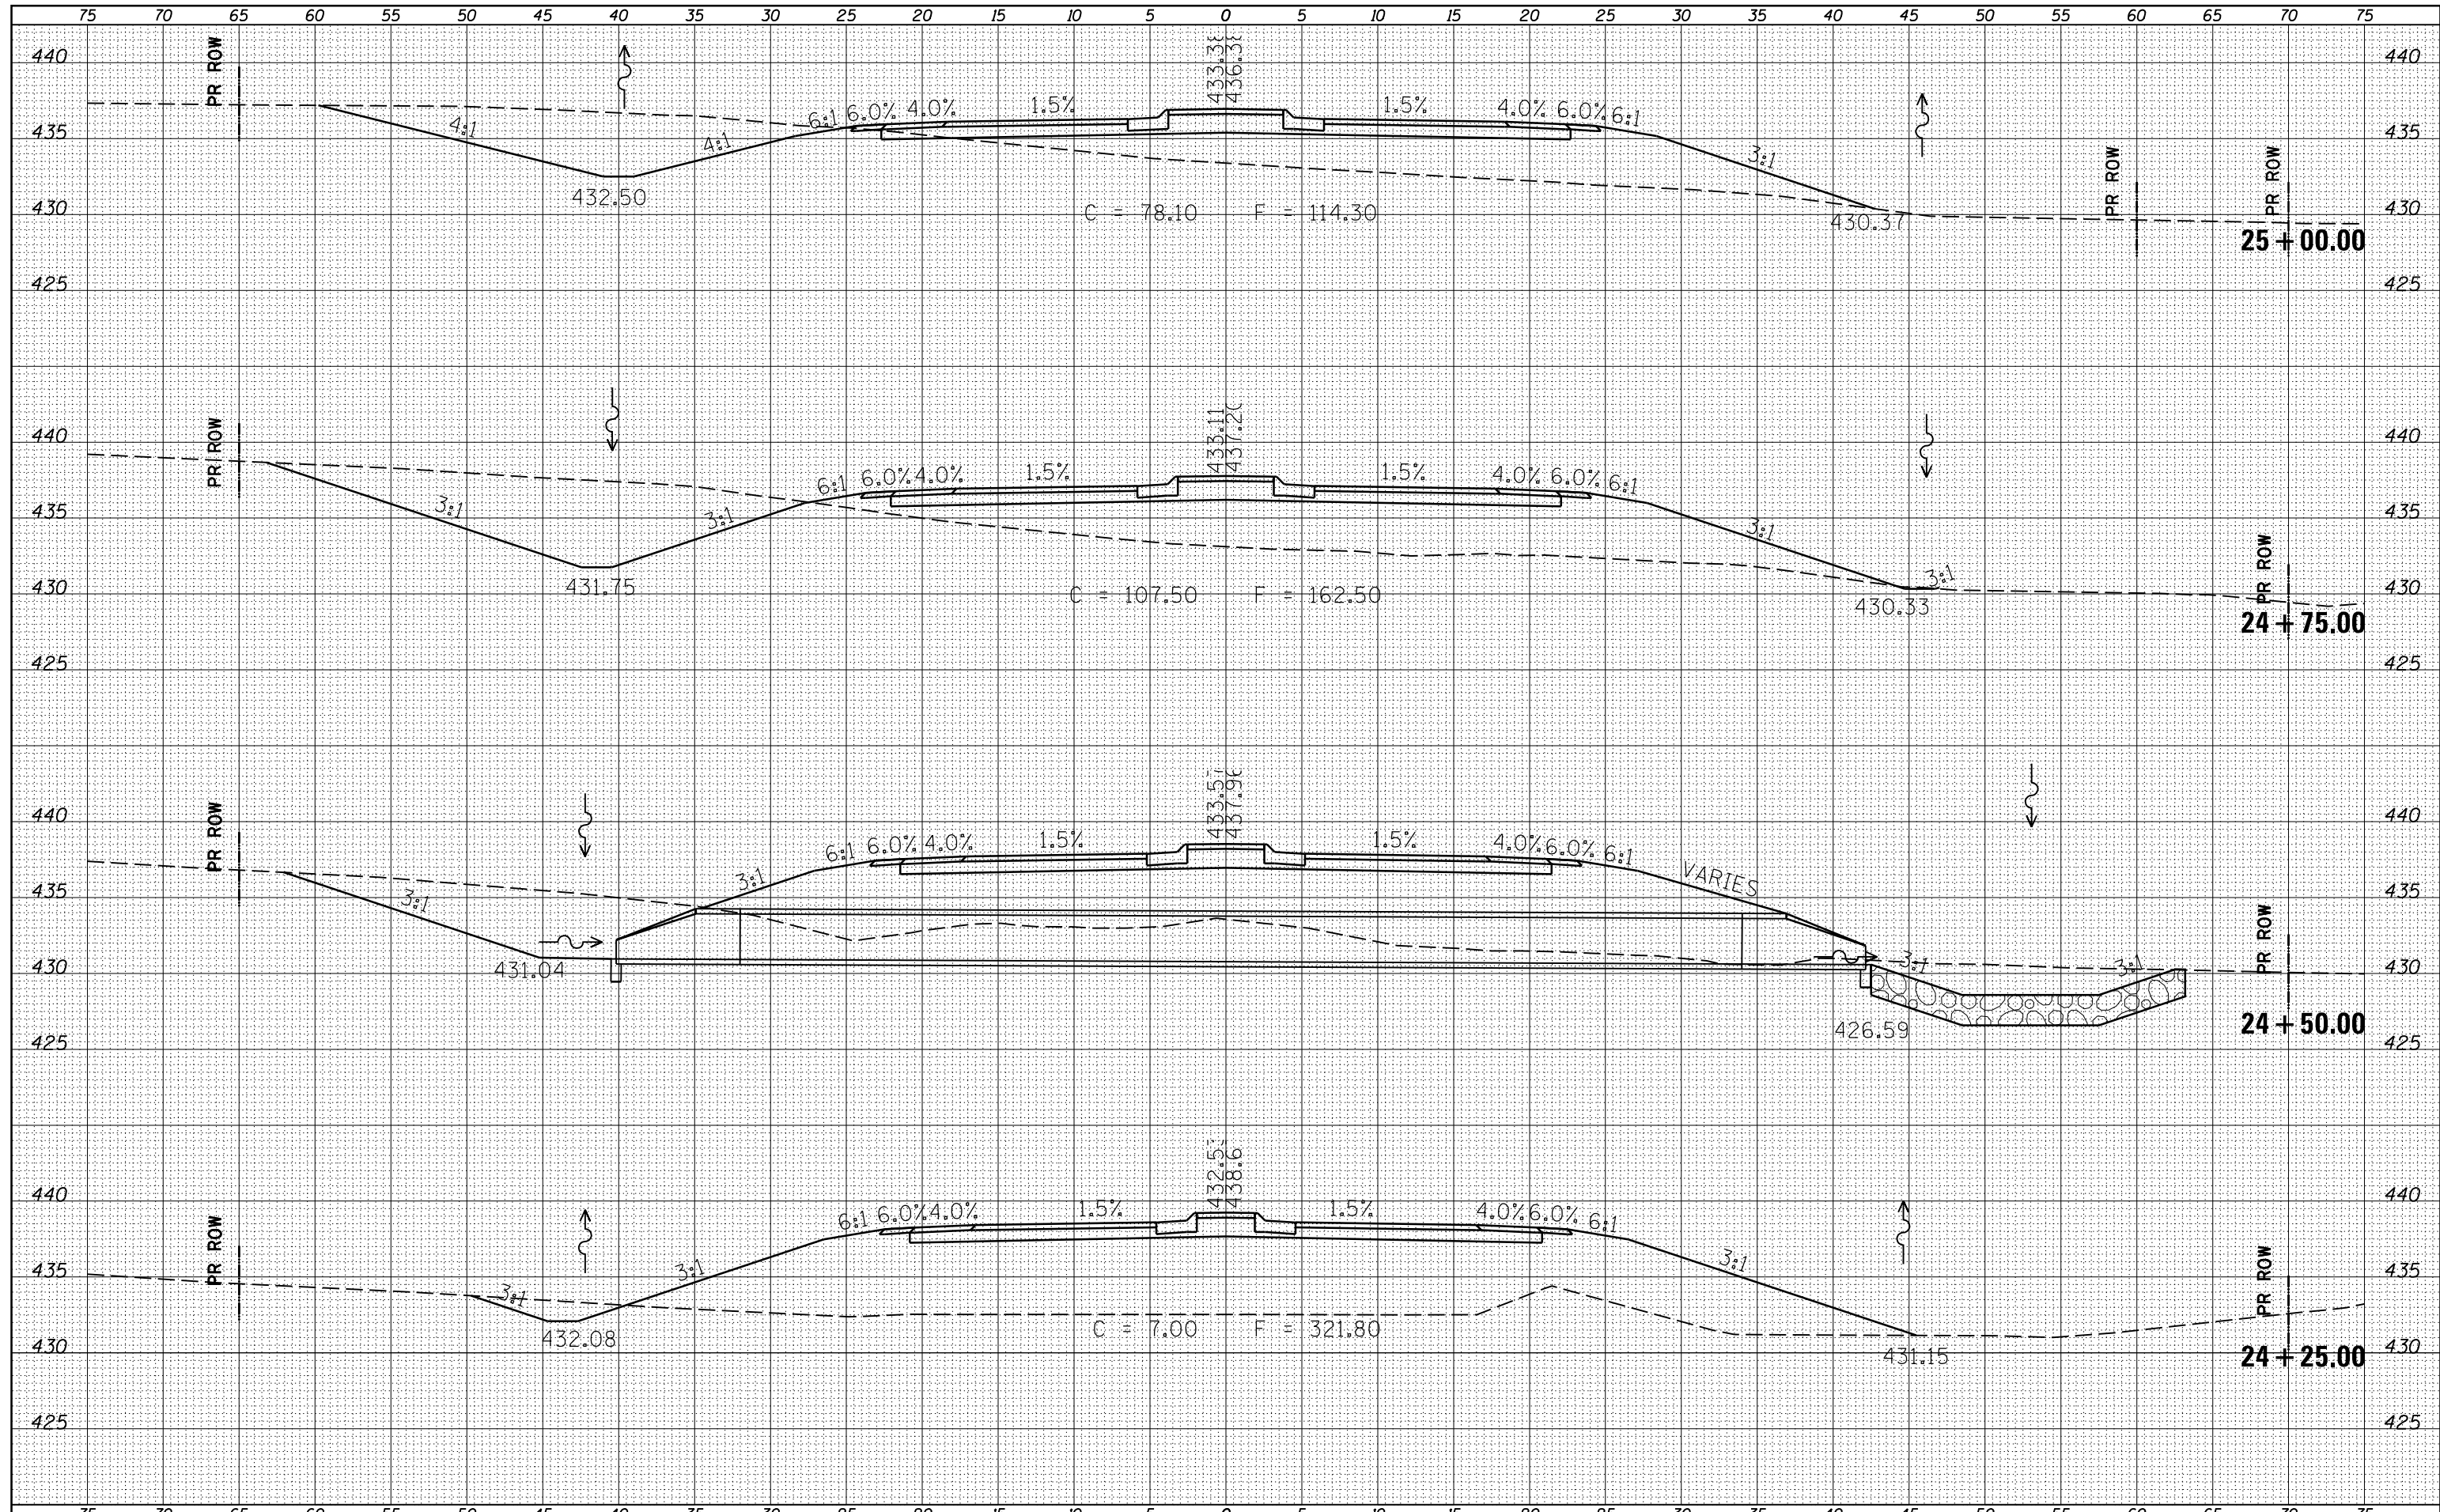

FILE NAME =	USER NAME = \$USERS	DESIGNED -	REVISED -	<b>STATE OF ILLINOIS</b> <b>DEPARTMENT OF TRANSPORTATION</b>	<b>CROSS SECTIONS - KIRK LN</b>			F.A.P. RTE.	SECTION	COUNTY	TOTAL SHEETS	SHEET NO.
es:\pw_work\pwidot\lavenderba\0292803\78298-sh\1-xsections.dgn	PLLOT SCALE = 10.0000' / in.	CHECKED -	REVISED -					331	(1-3)R-4	WILLIAMSON	62	56
\$MODELNAME\$	PLLOT DATE = 5/10/2013	DATE -	REVISED -		SCALE:	SHEET 19	OF 21	SHEETS	STA. 24+25.00	TO STA. 25+00.00	ILLINOIS FED. AID PROJECT	
CONTRACT NO. 78298												