
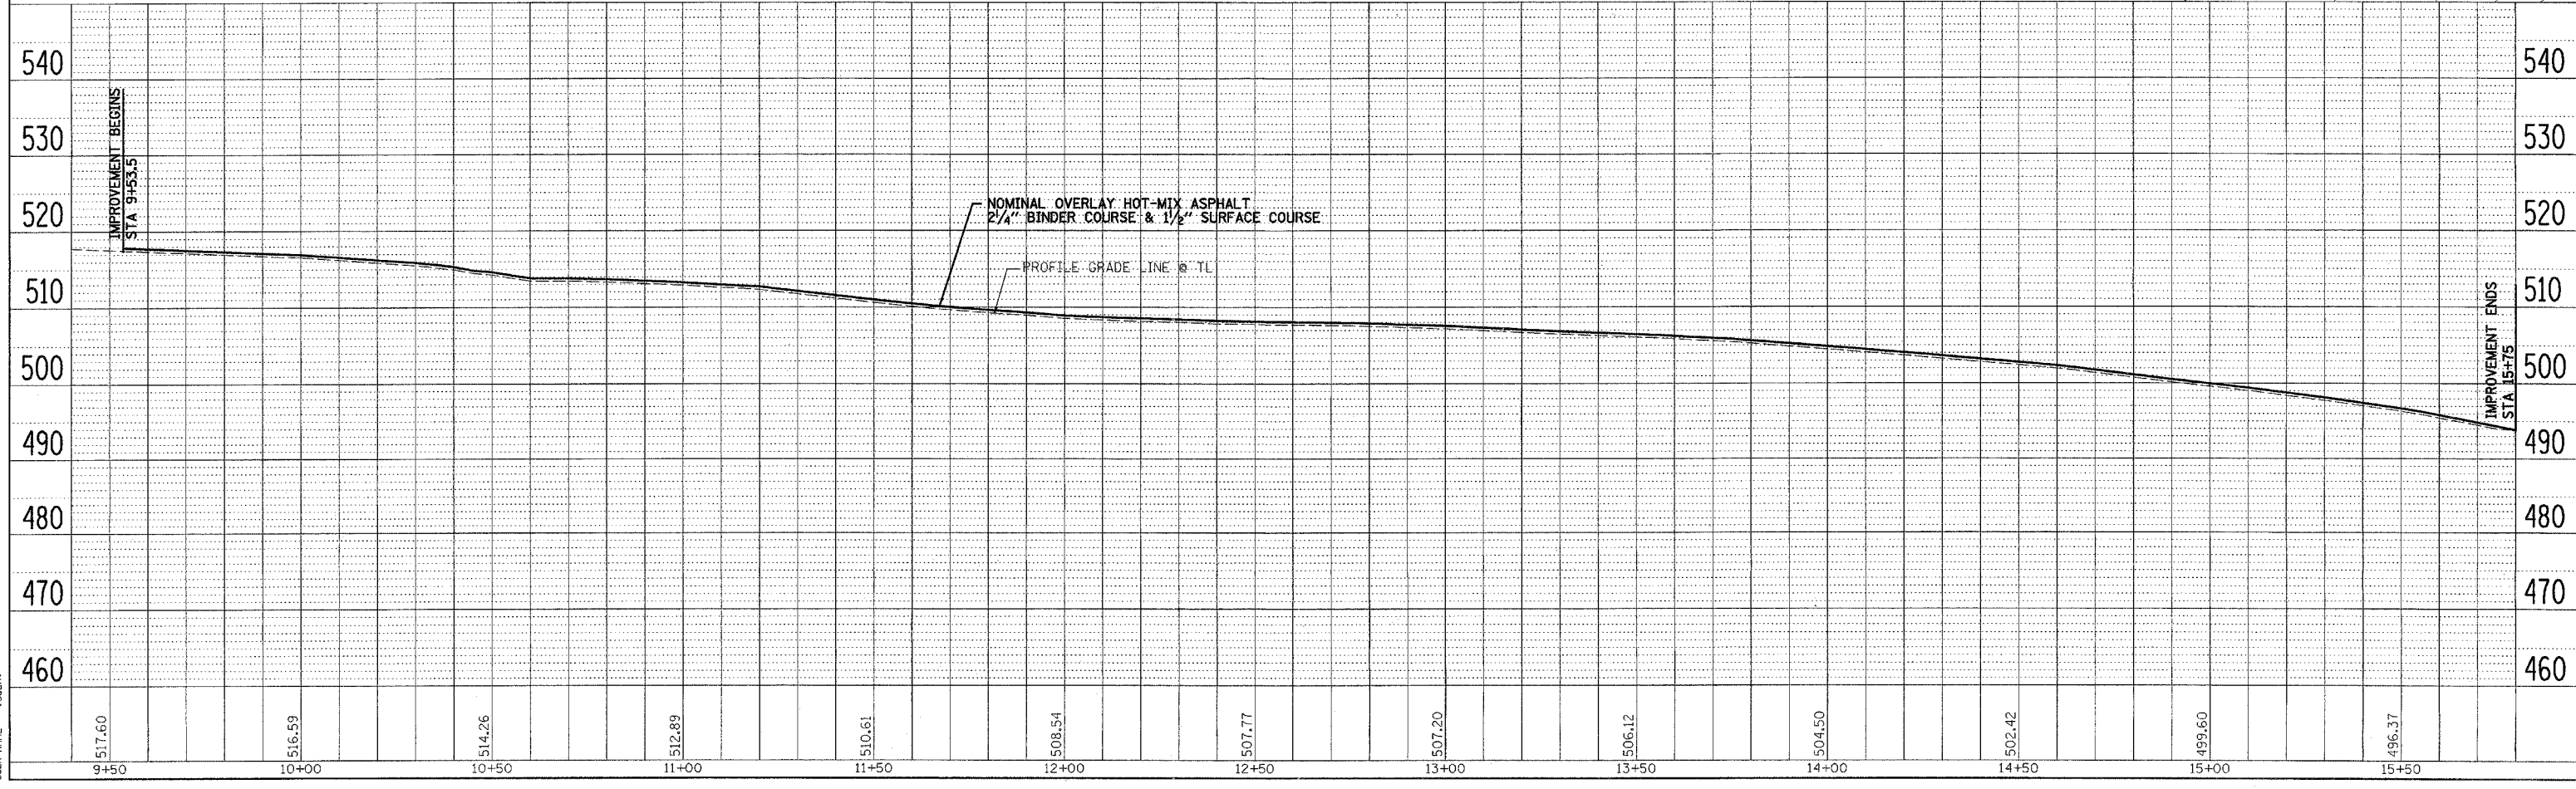
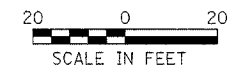


F.A. RTE.	SECTION	COUNTY	TOTAL SHEETS	SHEET NO.
		POPE	60	12
STA. TO STA.		ILLINOIS FED. AID PROJECT		
FED. ROAD DIST. NO.				

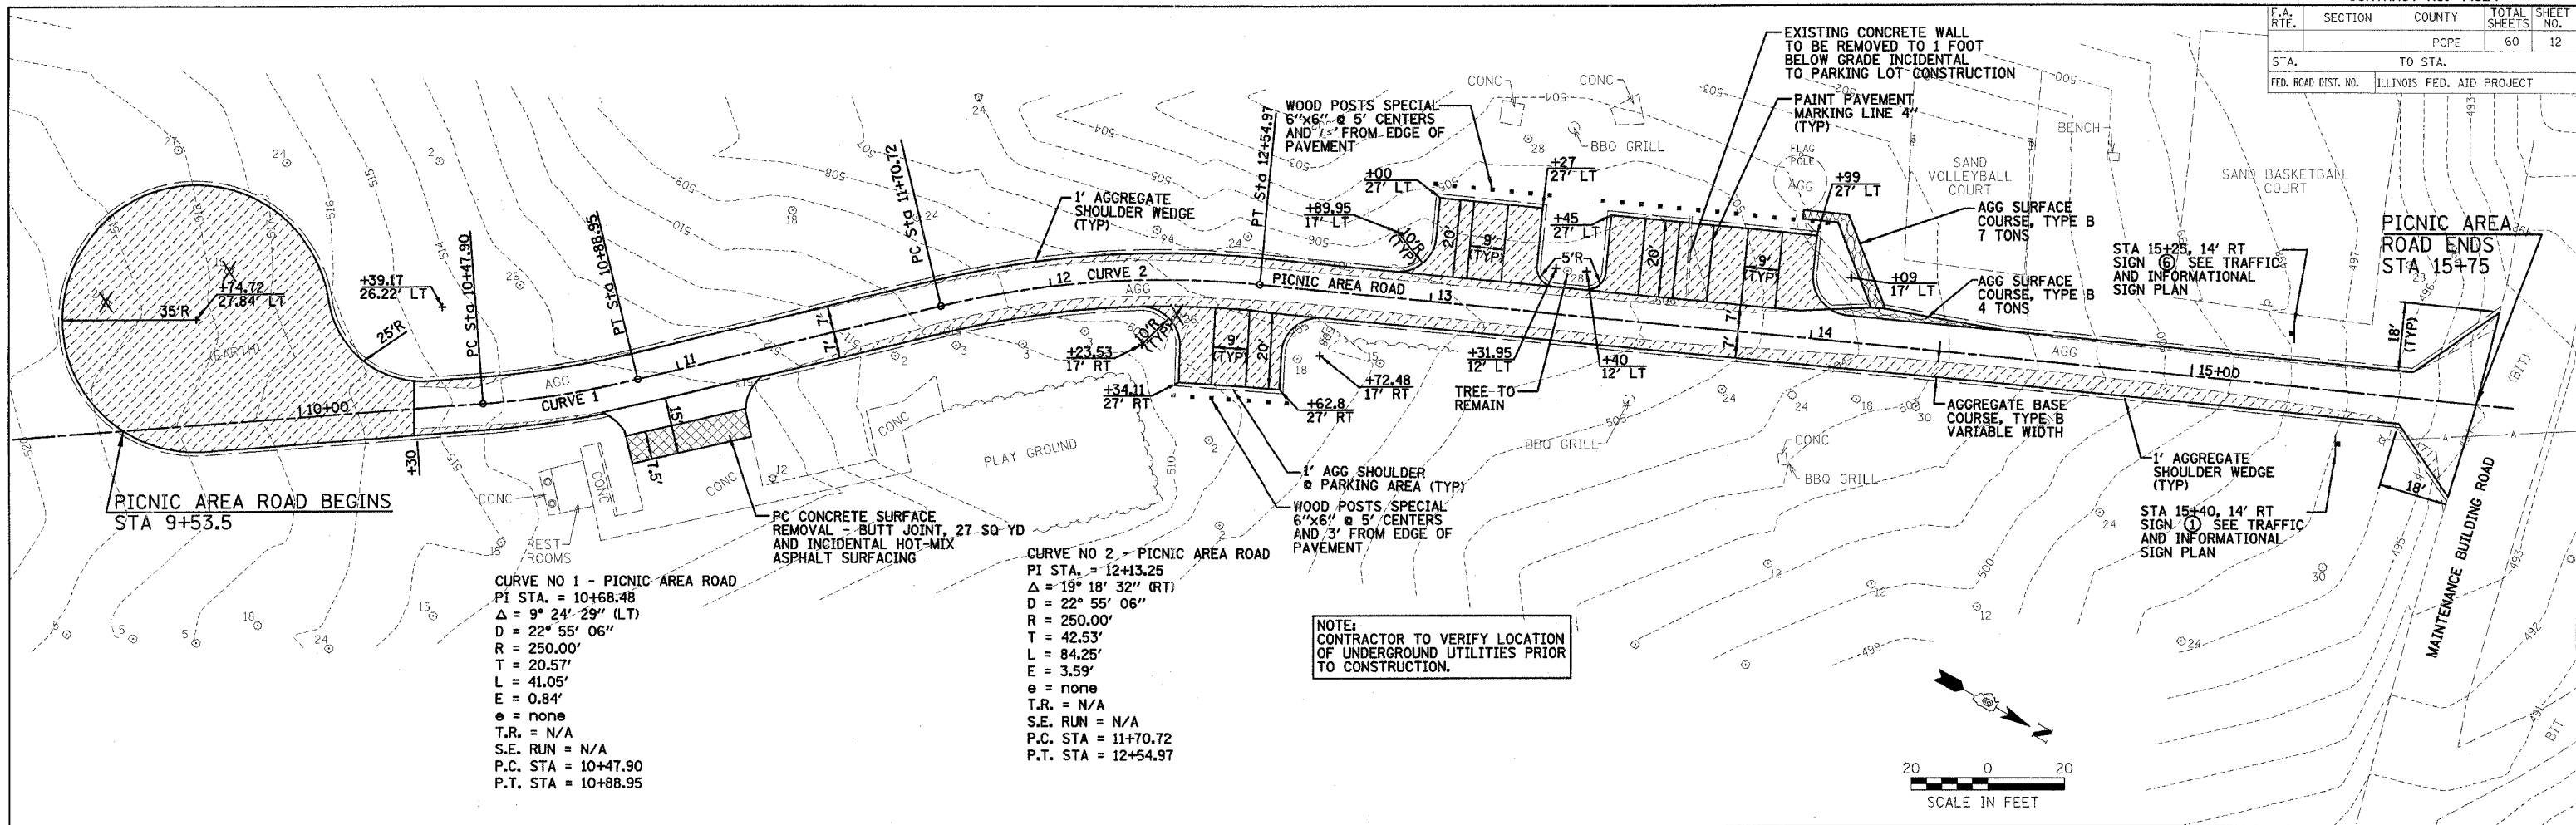

DATE	
BY	
DESIGNED	
CHECKED	
PLANNED	
STRUCTURE NOTATIONS	
NO.	
DATE	
BY	
DESIGNED	
CHECKED	
PLANNED	
STRUCTURE NOTATIONS	
NO.	

DATE	
BY	
DESIGNED	
CHECKED	
PLANNED	
STRUCTURE NOTATIONS	
NO.	
DATE	
BY	
DESIGNED	
CHECKED	
PLANNED	
STRUCTURE NOTATIONS	
NO.	

PLOT DATE = #DATE#
 FILE NAME = #TITLE#
 PLOT SCALE = #SCALE#
 USER NAME = #USER#