
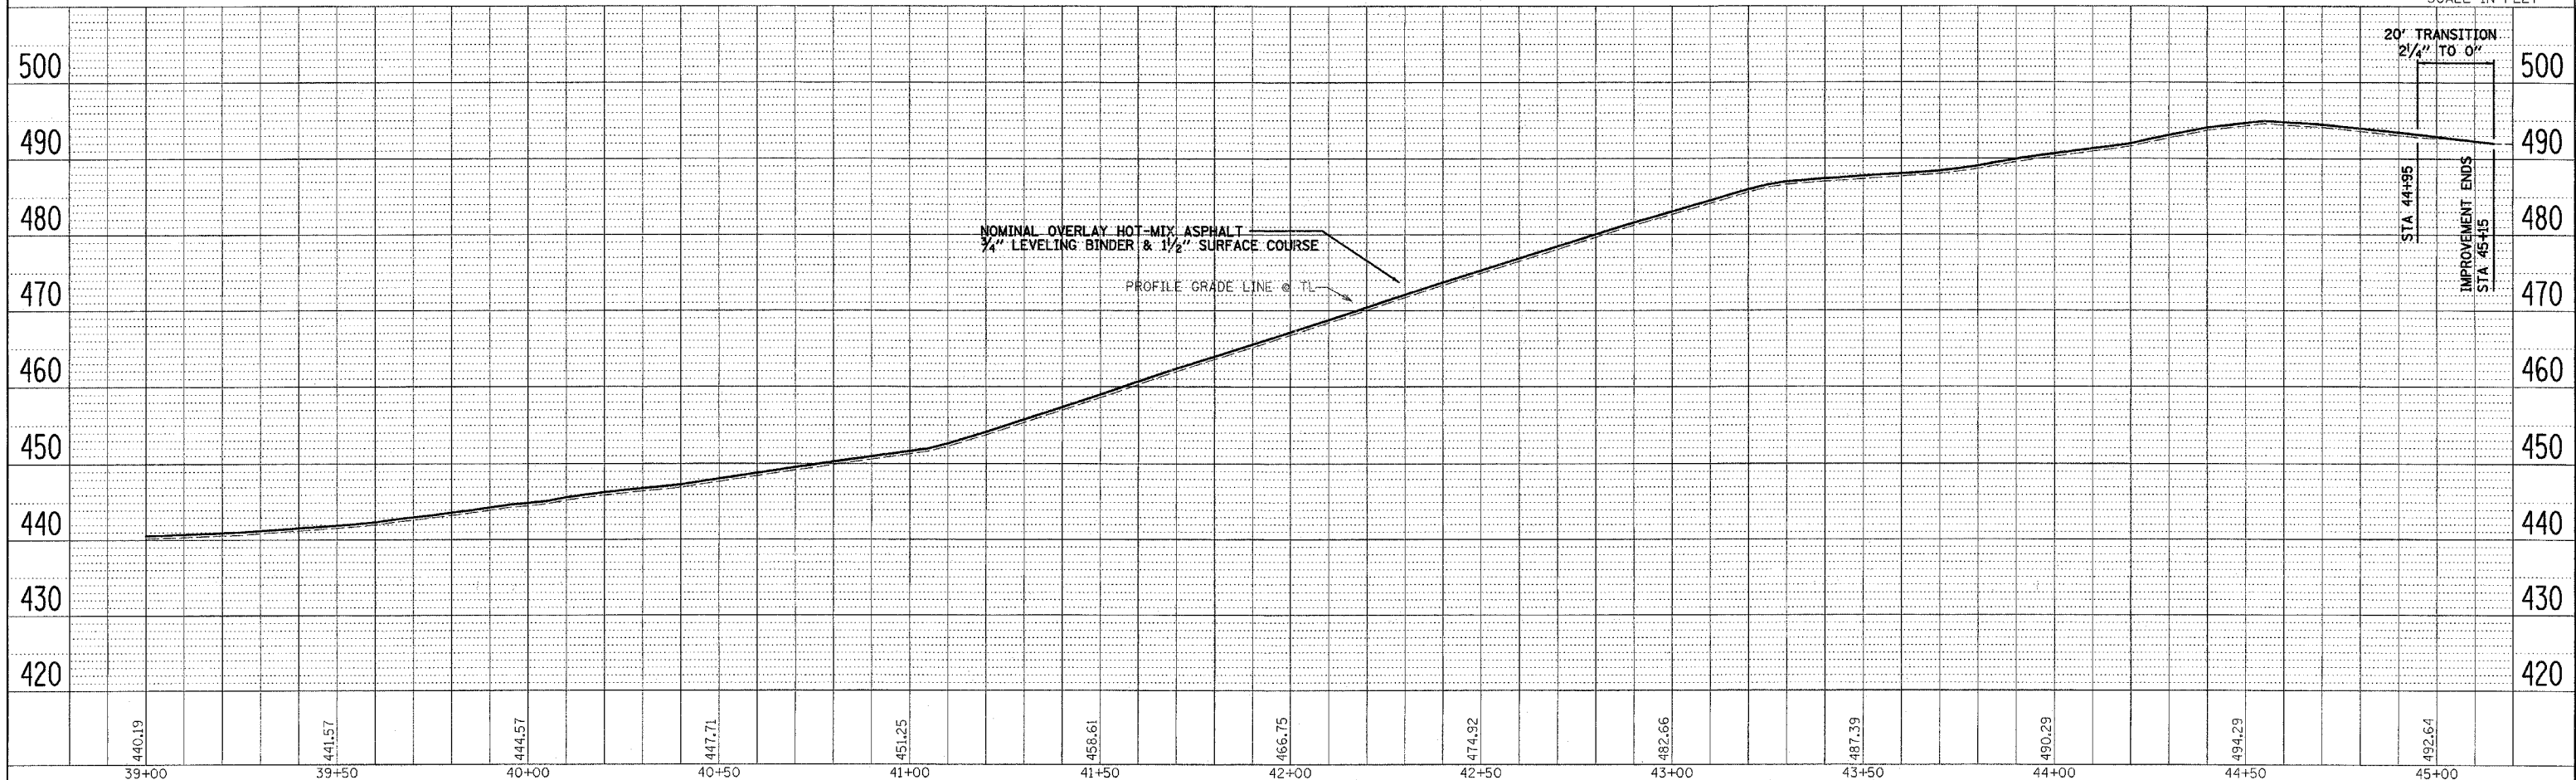


F.A. RTE.	SECTION	COUNTY	TOTAL SHEETS	SHEET NO.
			60	19
STA. TO STA.		ILLINOIS FED. AID PROJECT		

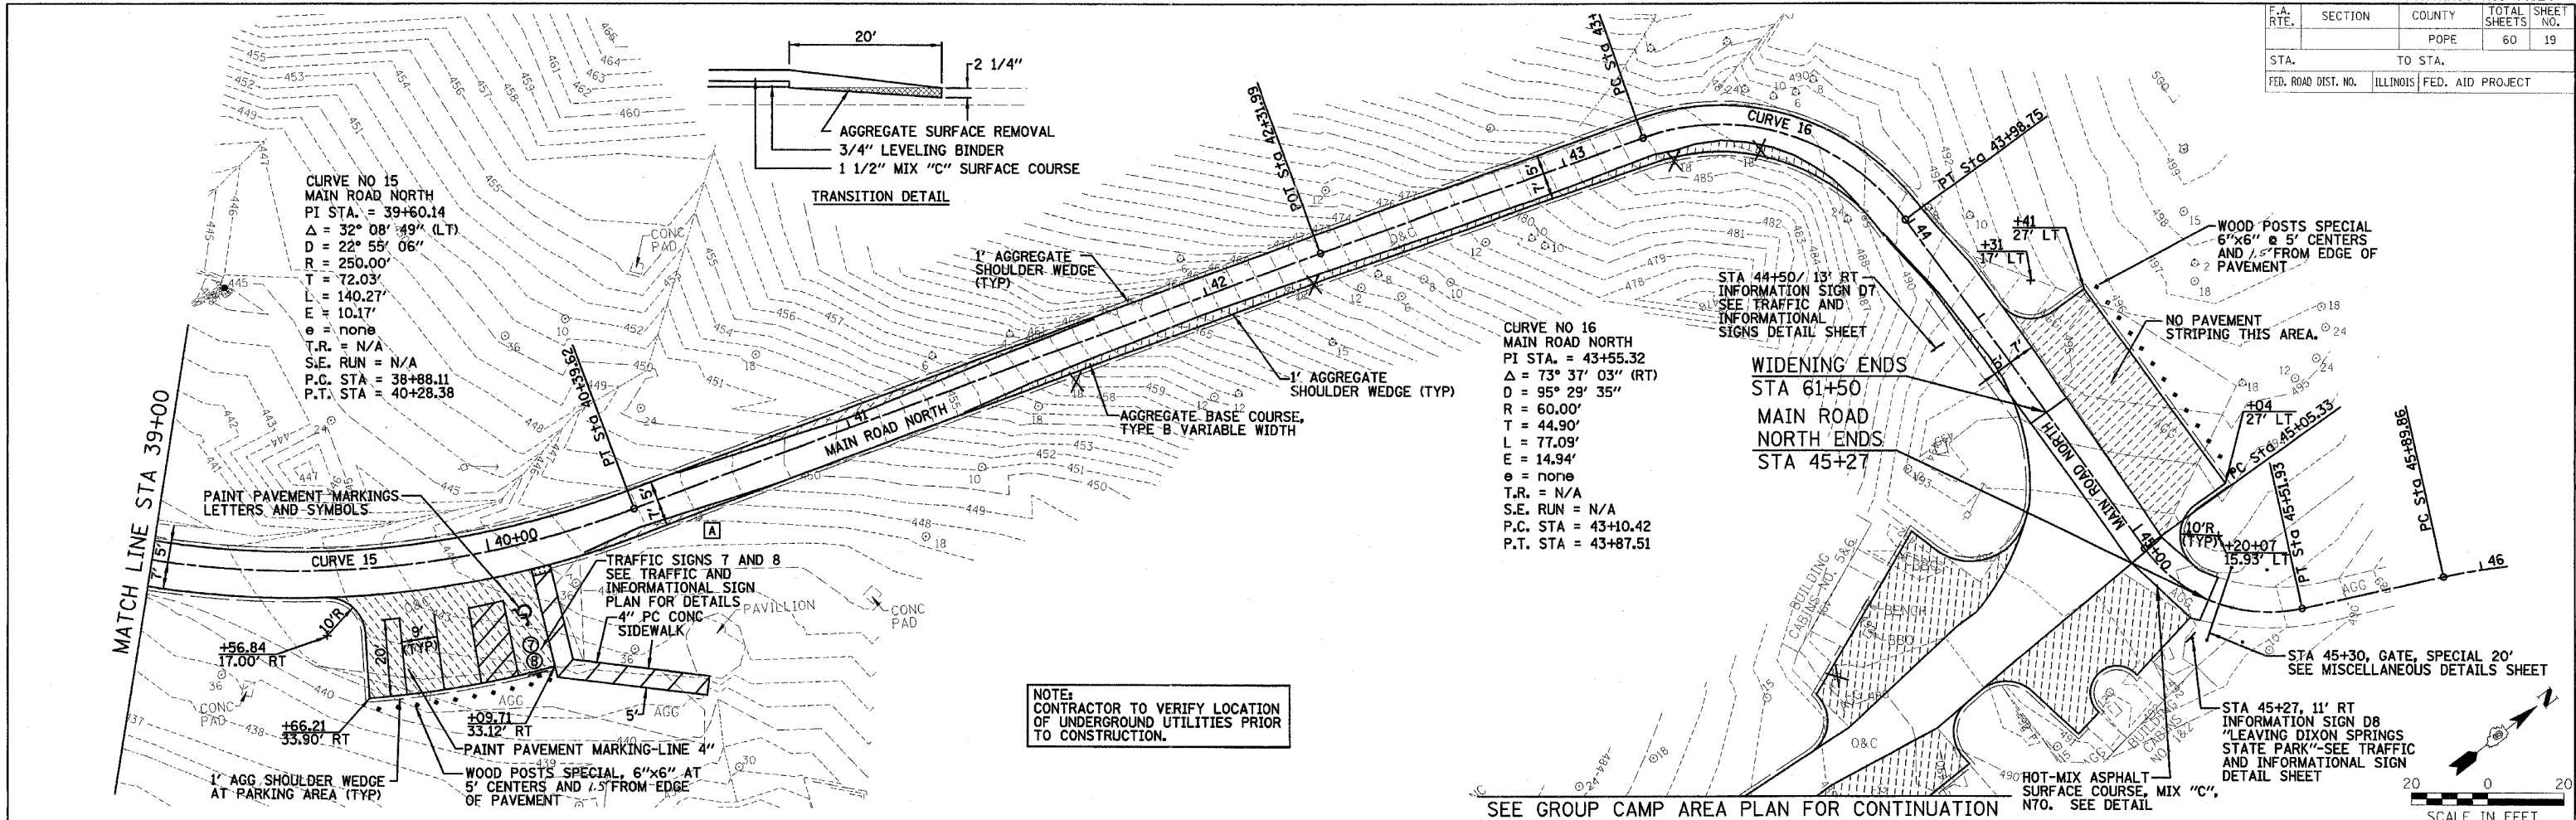

DATE: _____ BY: _____
 SUPERVISOR: _____
 PLOTTED: _____
 CHECKED: _____
 NO. OF WAY CHECKED: _____
 DATE FILE NAME: _____

DATE: _____ BY: _____
 SUPERVISOR: _____
 PLOTTED: _____
 CHECKED: _____
 NO. OF WAY CHECKED: _____
 DATE FILE NAME: _____

PLOT DATE = #0000#
 FILE NAME = #FILE#
 PLOT SCALE = #SCALE#
 USER NAME = #USER#