



F.A. RTE.	SECTION	COUNTY	TOTAL SHEETS	SHEET NO.
		POPE	60	24
STA.		TO STA.		
FED. ROAD DIST. NO.	ILLINOIS FED. AID PROJECT			
IDNR PROJECT NO. 05-06-008				

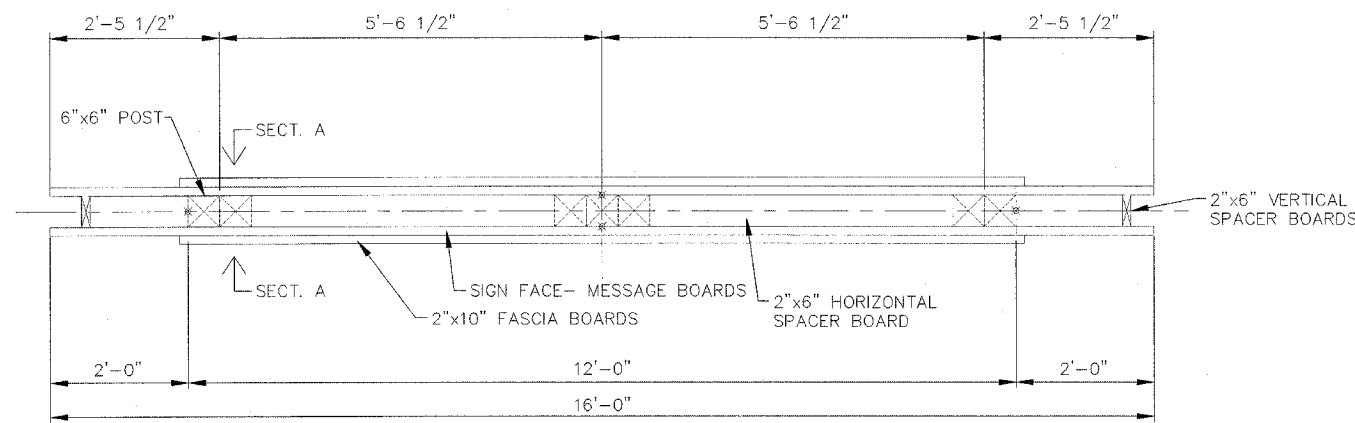

TOP VIEW

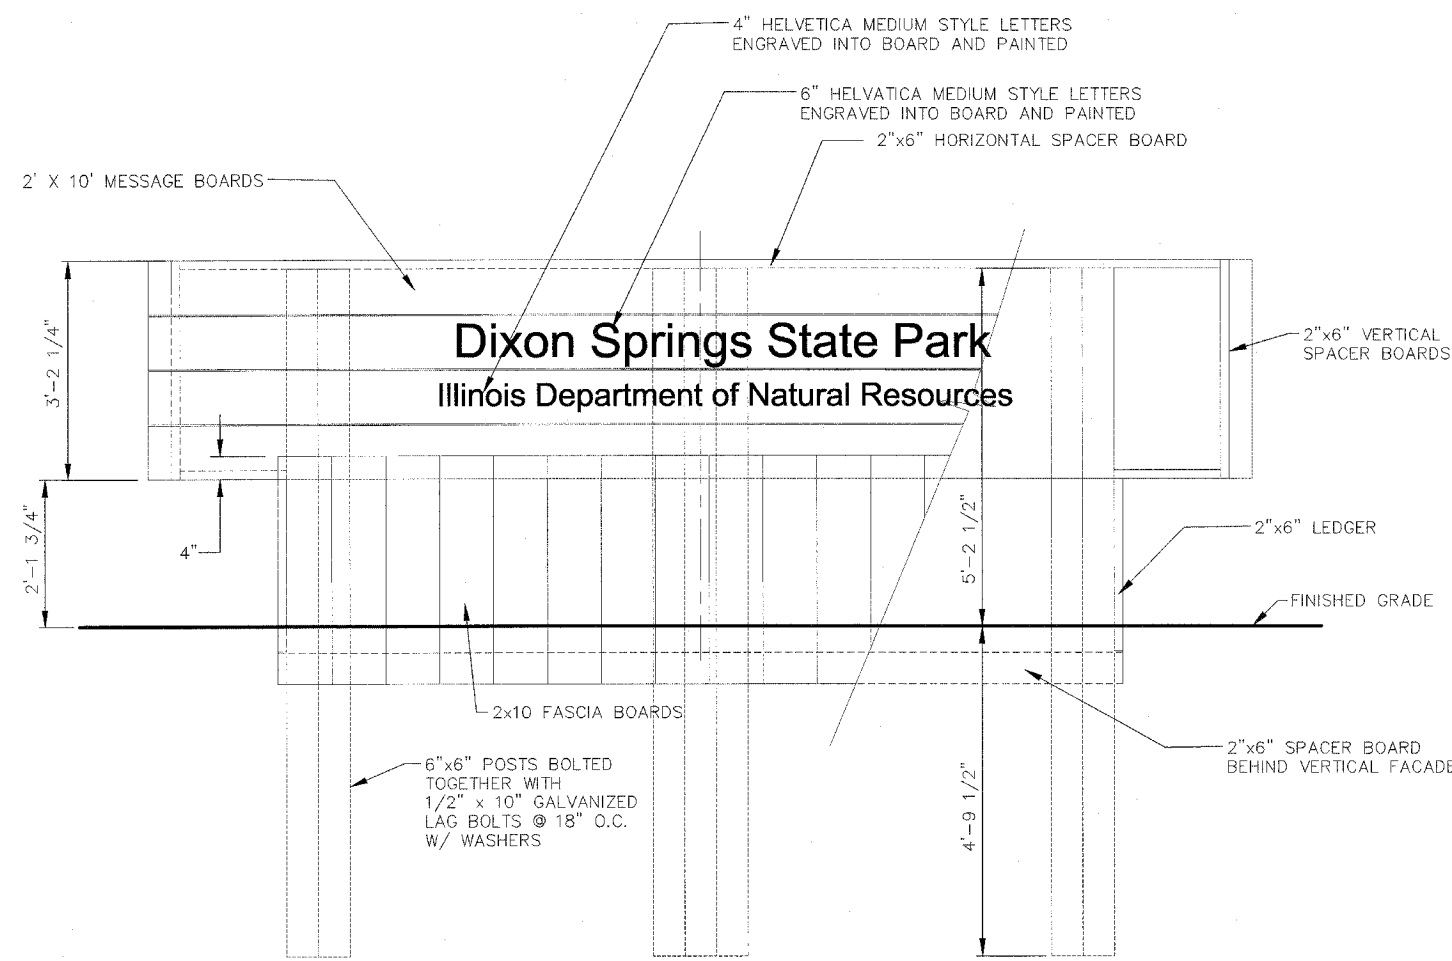


FRONT VIEW (LETTERING IS REPEATED ON OPPOSITE SIDE)

FIBERFORCE LUMBER MATERIALS LIST--ALL ITEMS TO BE "BROWN" COLOR

ITEM	LENGTH	QUAN.	REMARKS
6x6 POST	10'-0"	7 EA.	
2x6 SPACER AND LEDGER BOARD	16'-0"	4 EA.	CUT VARIOUS LENGTHS TO FIT
2x10 MESSAGE BOARD	16'-0"	8 EA.	
2x10 BOTTOM FASCIA BOARDS	3'-4"	30EA.	SEE DETAIL VIEW--CHAMFER

GENERAL NOTES:

- ALL LUMBER IS STRUCTURAL RECYCLED PLASTIC, BROWN IN COLOR FROM BEDFORD TECHNOLOGY OR APPROVED EQUAL. SUBMIT SAMPLES TO IDNR LANDSCAPE ARCHITECT FOR COLOR SELECTION PRIOR TO FABRICATION.
- MOUNTING HARDWARE IS TO BE FASTENMASTER LEDGERLOK NO. 261 SCREW x 5" LONG - 2 PER 2"x10" SIGN FACE BOARD. ALL EXPOSED HARDWARE ON SIGN FACES IS TO BE COUNTERSUNK AND PAINTED TO MATCH LUMBER COLOR.
- FOOTINGS ARE NOT SHOWN. THE UPRIGHT POSTS ARE TO BE INSTALLED PER ARTICLE 730.04 OF THE STANDARD SPECIFICATIONS FOR ROAD & BRIDGE CONSTRUCTION IN ILLINOIS, JANUARY 1,2007. HOLE DIAMETER, FOR THE OUTSIDE POSTS, IS TO BE 16". HOLE DIAMETER FOR THE MIDDLE POST IS TO BE 20".
- ALL LETTERING IS CENTERED ON SIGN AND IS UPPER AND LOWER CASE HELVETICA MEDIUM STYLE. PAINT LETTERS WITH A WHITE, EPOXY PAINT MIXED WITH GLASS BEADS.
- IF POST IS INTO ROCK, EXCAVATION WILL BE PAID FOR AS ROCK EXCAVATION. CORE DRILLING ROCK FOR POST INSTALLATION WILL BE PAID FOR AS ROCK EXCAVATION.

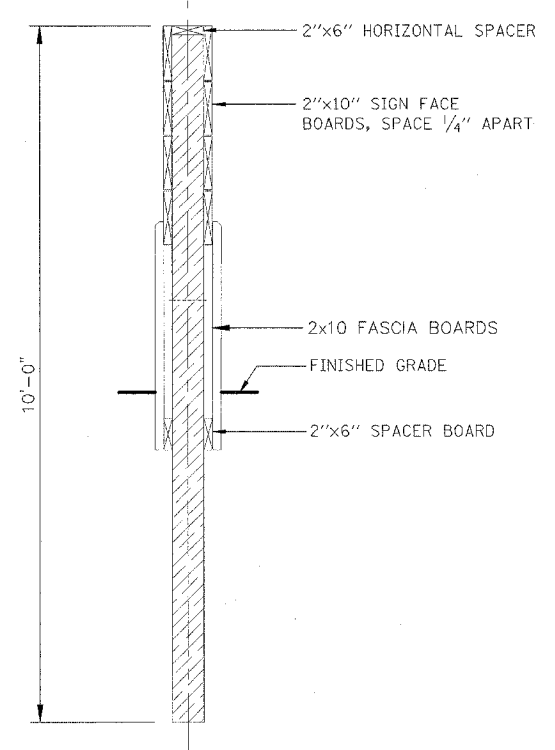

SECT. A-A

REVISIONS	
NAME	DATE
GENERAL NOTES	5/30/07
LAG BOLT NOTE	5/30/07

ILLINOIS DEPARTMENT OF TRANSPORTATION
 ENTRANCE SIGN DETAILS
 IDOT / IDNR
 DIXON SPRINGS STATE PARK
 SCALE: VERT. DATE: 12/08/06
 DRAWN BY: DRR
 CHECKED BY: RGD