



STATE OF ILLINOIS
DEPARTMENT OF TRANSPORTATION

F.A. RTE.	SECTION	COUNTY	TOTAL SHEETS	SHEET NO.
	POPE		60	36
STA.	TO STA.			
FED. ROAD DIST. NO.	ILLINOIS FED. AID PROJECT			


SHEET NO. B10
OF 11 SHEETS

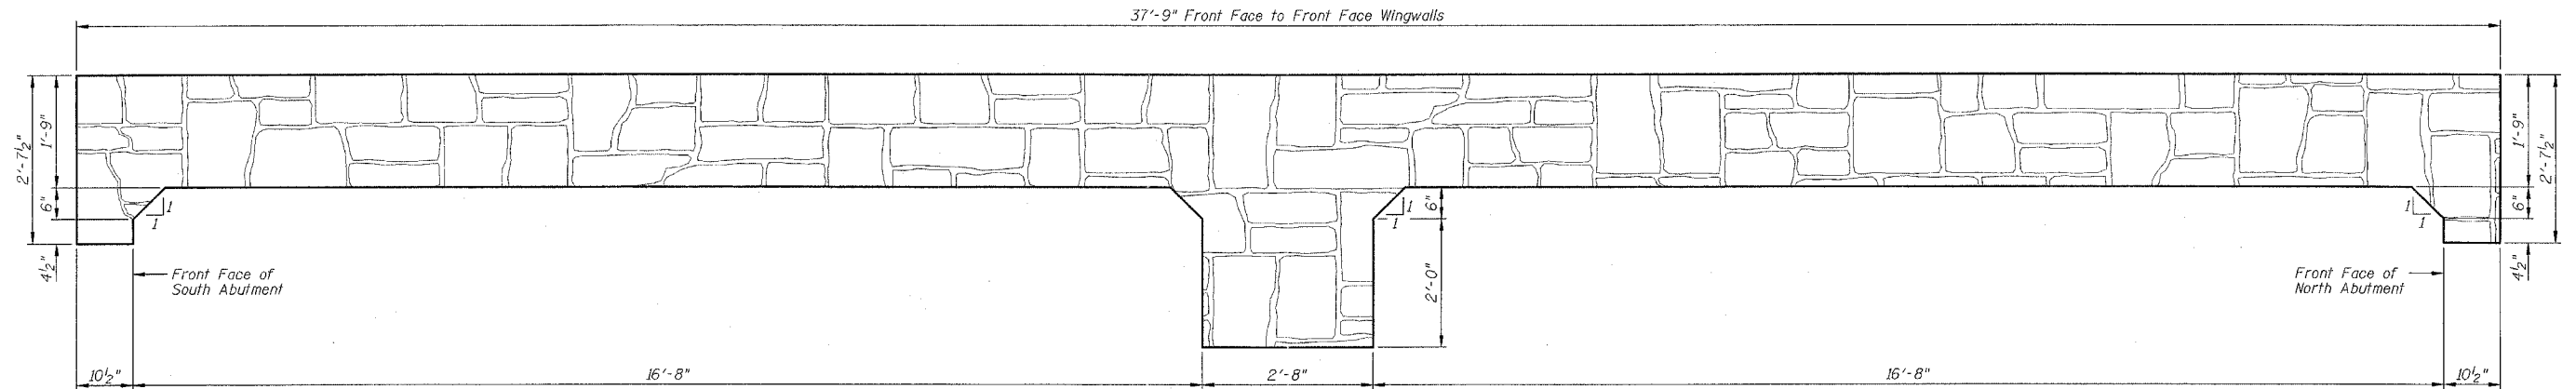


OUTSIDE ELEVATION OF DECK
(East Side Looking West)

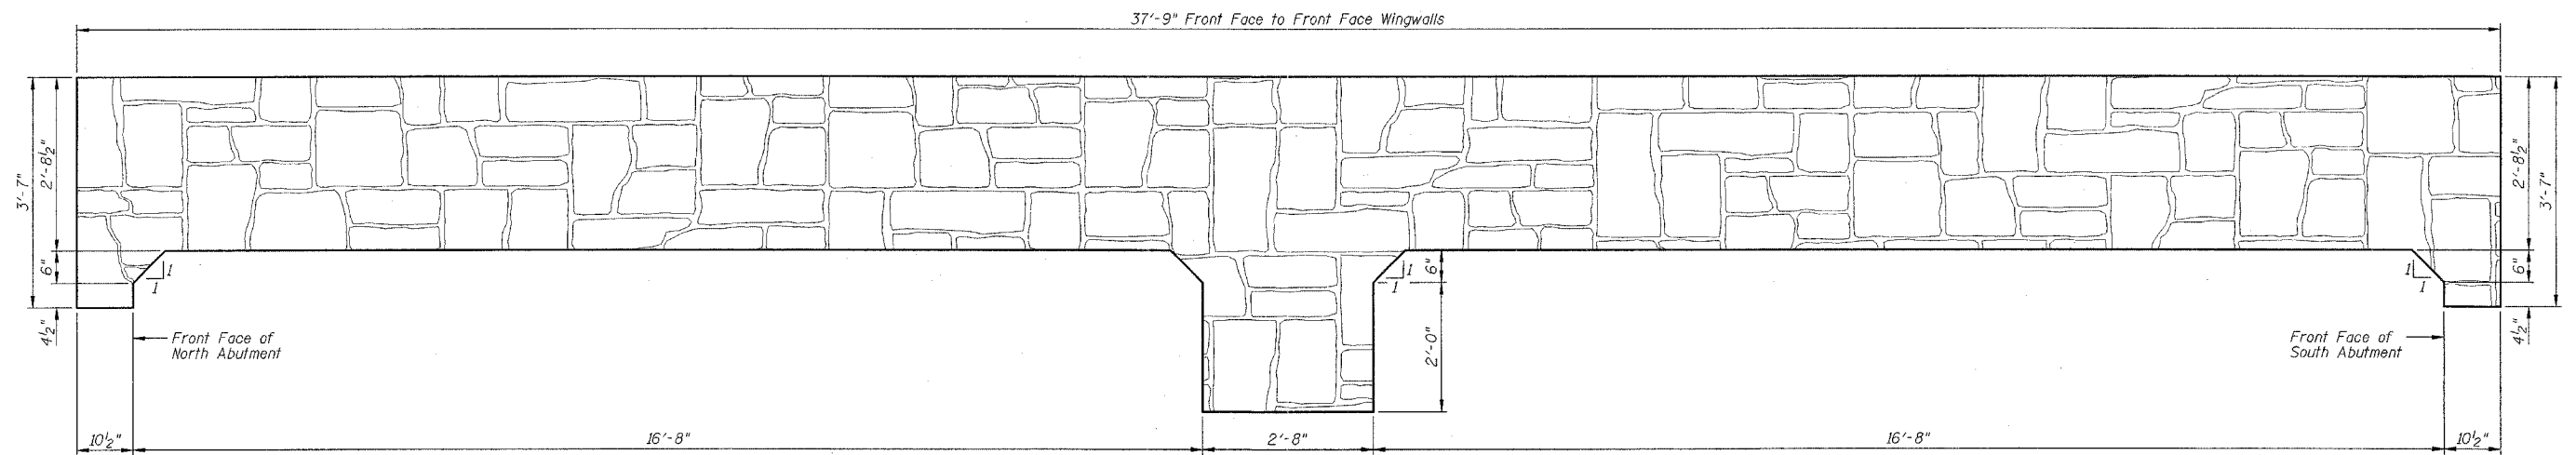

OUTSIDE ELEVATION OF DECK
(West Side Looking East)

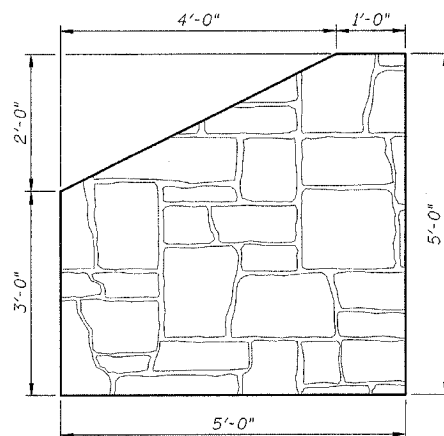

TYPICAL WINGWALL ELEVATION
(Looking at Front Face)

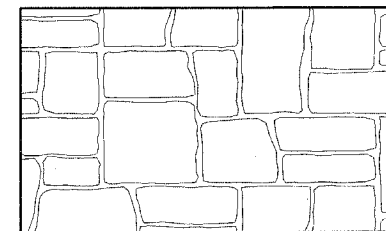

EXAMPLE OF RUSTICATION PATTERN

Notes: Maximum Relief = 1 1/2"
Stone Size = 8"-25"

BILL OF MATERIAL

Item	Unit	Super	Sub	Total
Rustication Finish	Sq. Ft.	186	84	270

NOTE:
Work this sheet with Sheets B2, B3-B5, B7 & B8.

REVISIONS	
NAME	DATE

ILLINOIS DEPARTMENT OF TRANSPORTATION
RUSTICATION FINISH LOCATIONS
DIXON SPRINGS STATE PARK
ROAD OVER HILLS BRANCH
POPE COUNTY
STRUCTURE NO. 076-9924

DESIGNED BY: MJG
DATE: 11/30/06
DRAWN BY: DJM
CHECKED BY: MSW