


REF-PROF03

CONTRACT NO. 60491				
F.A.P. RTE.	SECTION	COUNTY	TOTAL SHEETS	SHEET NO.
334	111 RS-5 & 116 B-1	McHENRY	38	22
STA.		TO STA.		
FED. ROAD DIST. NO. 1		ILLINOIS	FED. AID PROJECT	

PLAN	SURVEYED	BY	DATE
NO.	NO.		
NOTE BOOK			
NO. _____			
CADD FILE NAME			

PROFILE	SURVEYED	BY	DATE
NO.	NO.		
NOTE BOOK			
NO. _____			
STRUCTURE NOTATION CHFD			

PLOT DATE = 5/10/2007
 PLOT SCALE = 50:1
 USER NAME = bward

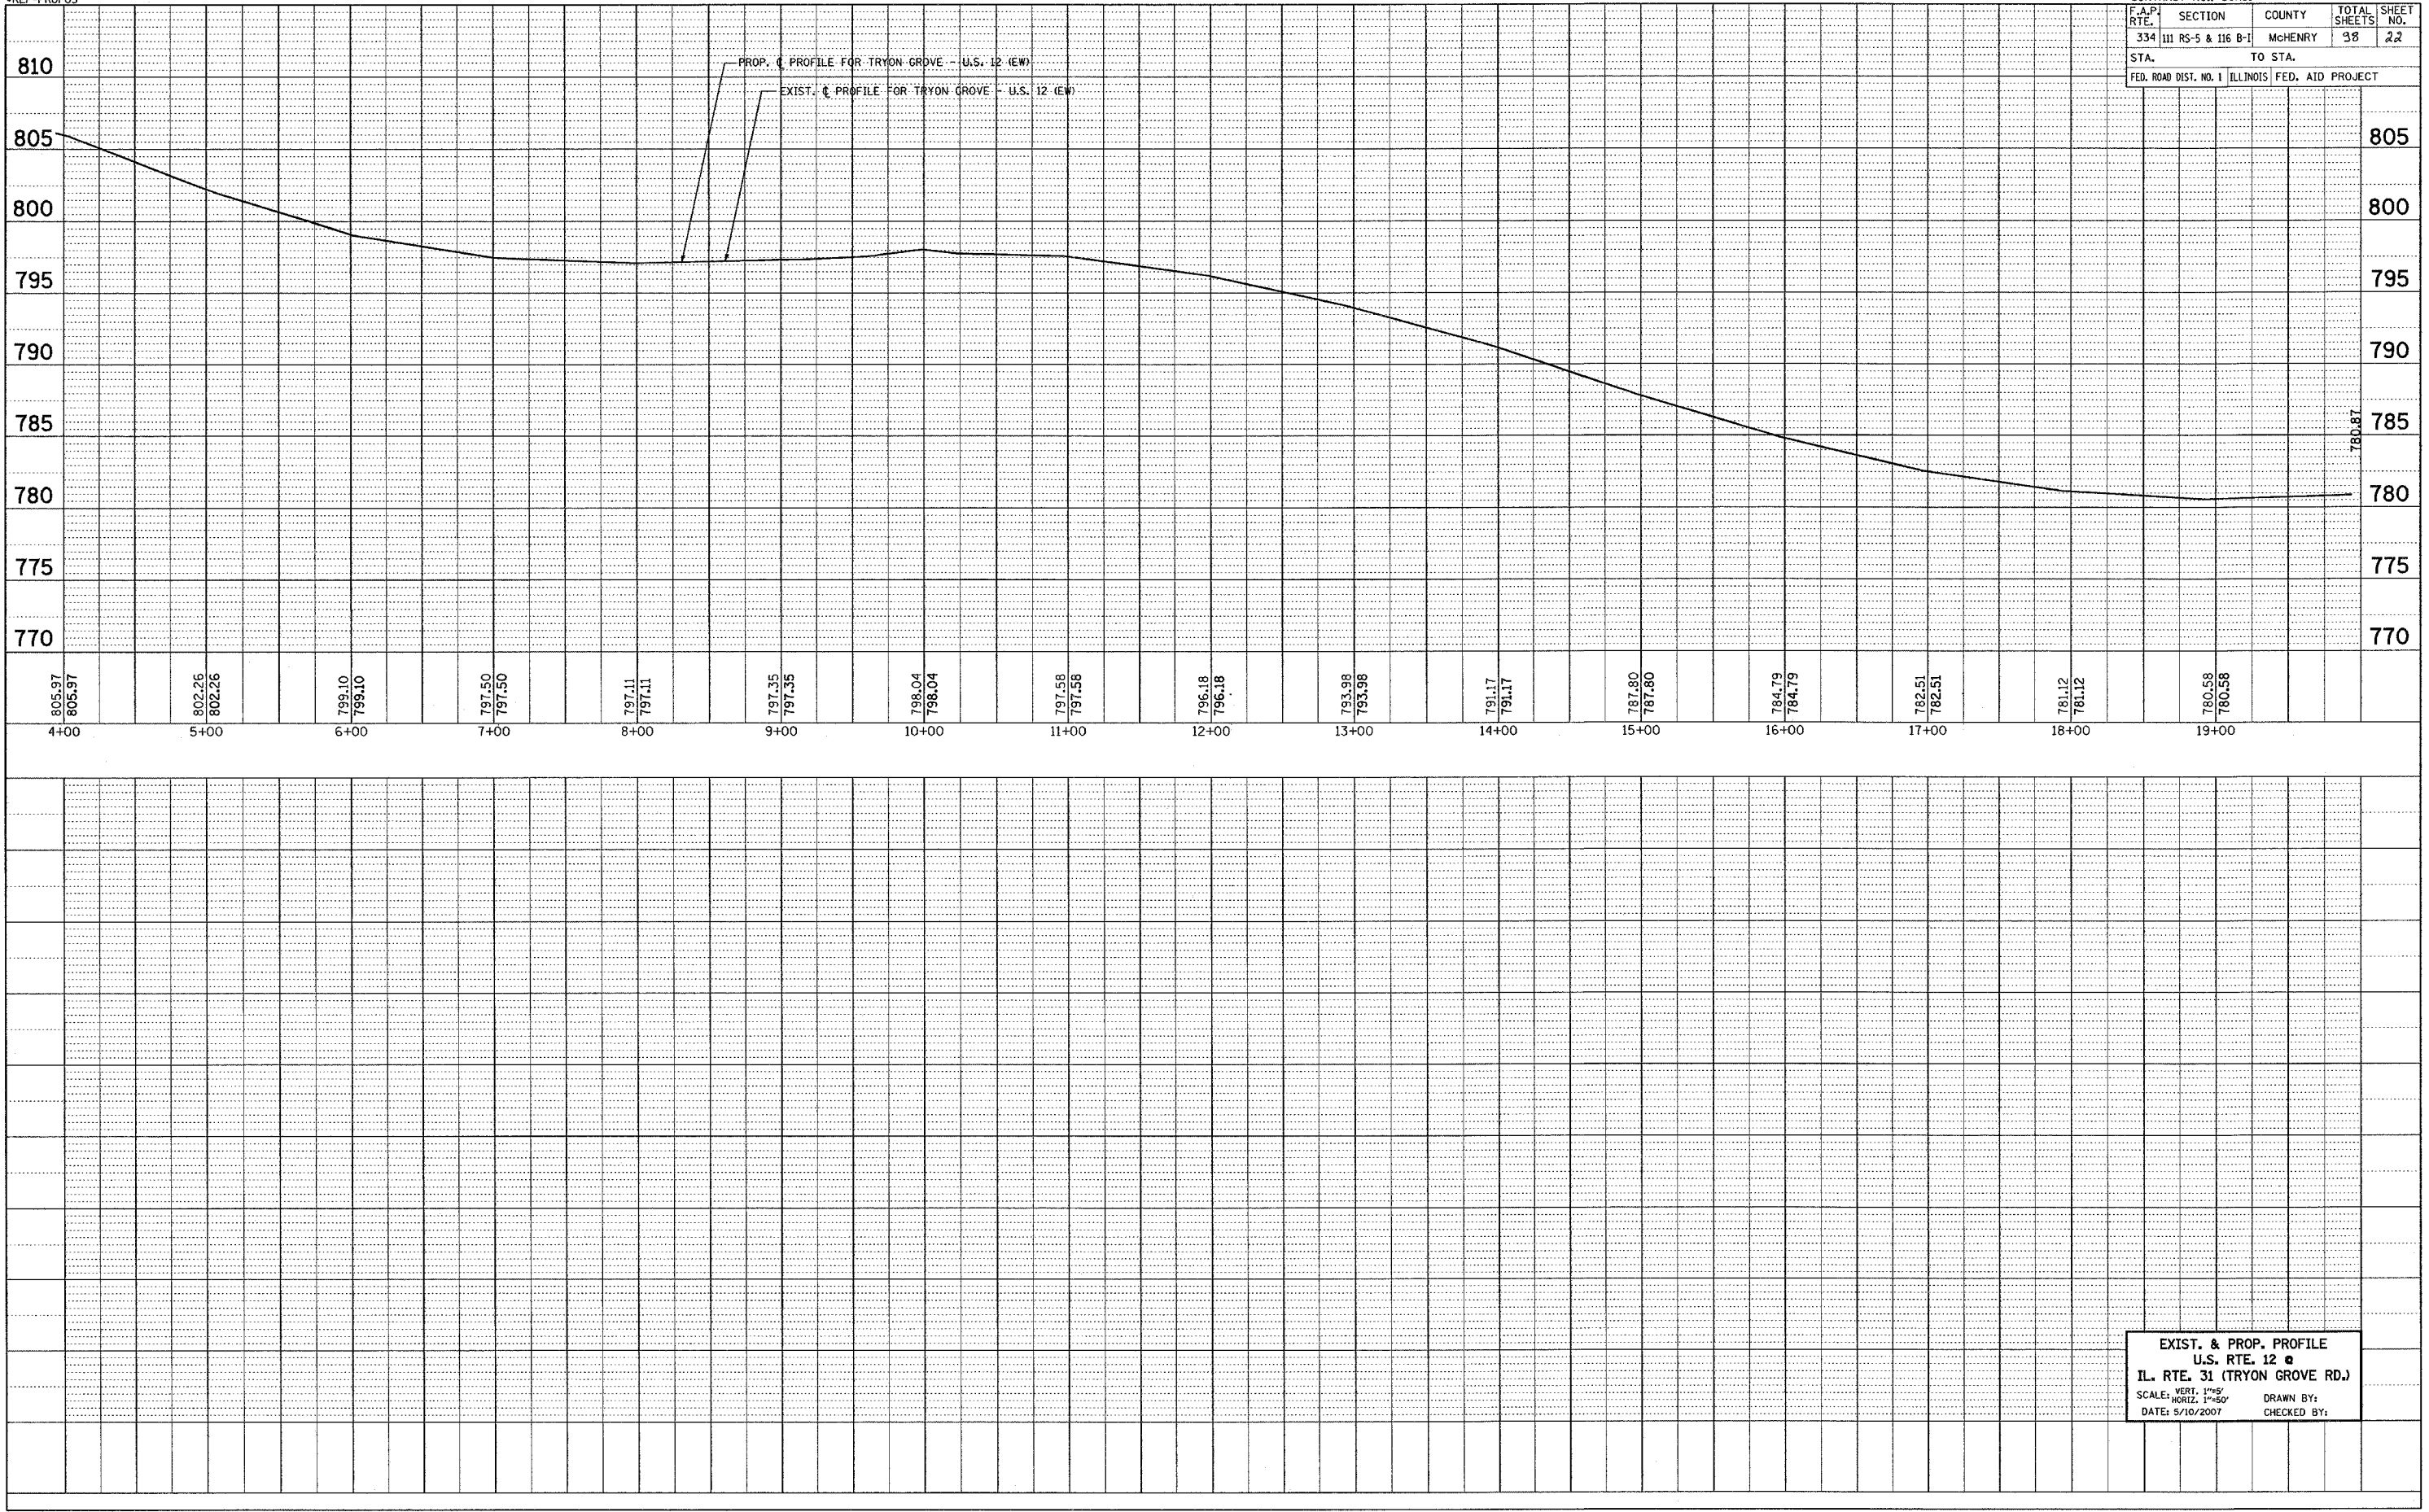

EXIST. & PROP. PROFILE
 U.S. RTE. 12 @
 IL. RTE. 31 (TRYON GROVE RD.)
 SCALE: VERT. 1"=5'
 HORIZ. 1"=50'
 DATE: 5/10/2007
 DRAWN BY:
 CHECKED BY: