
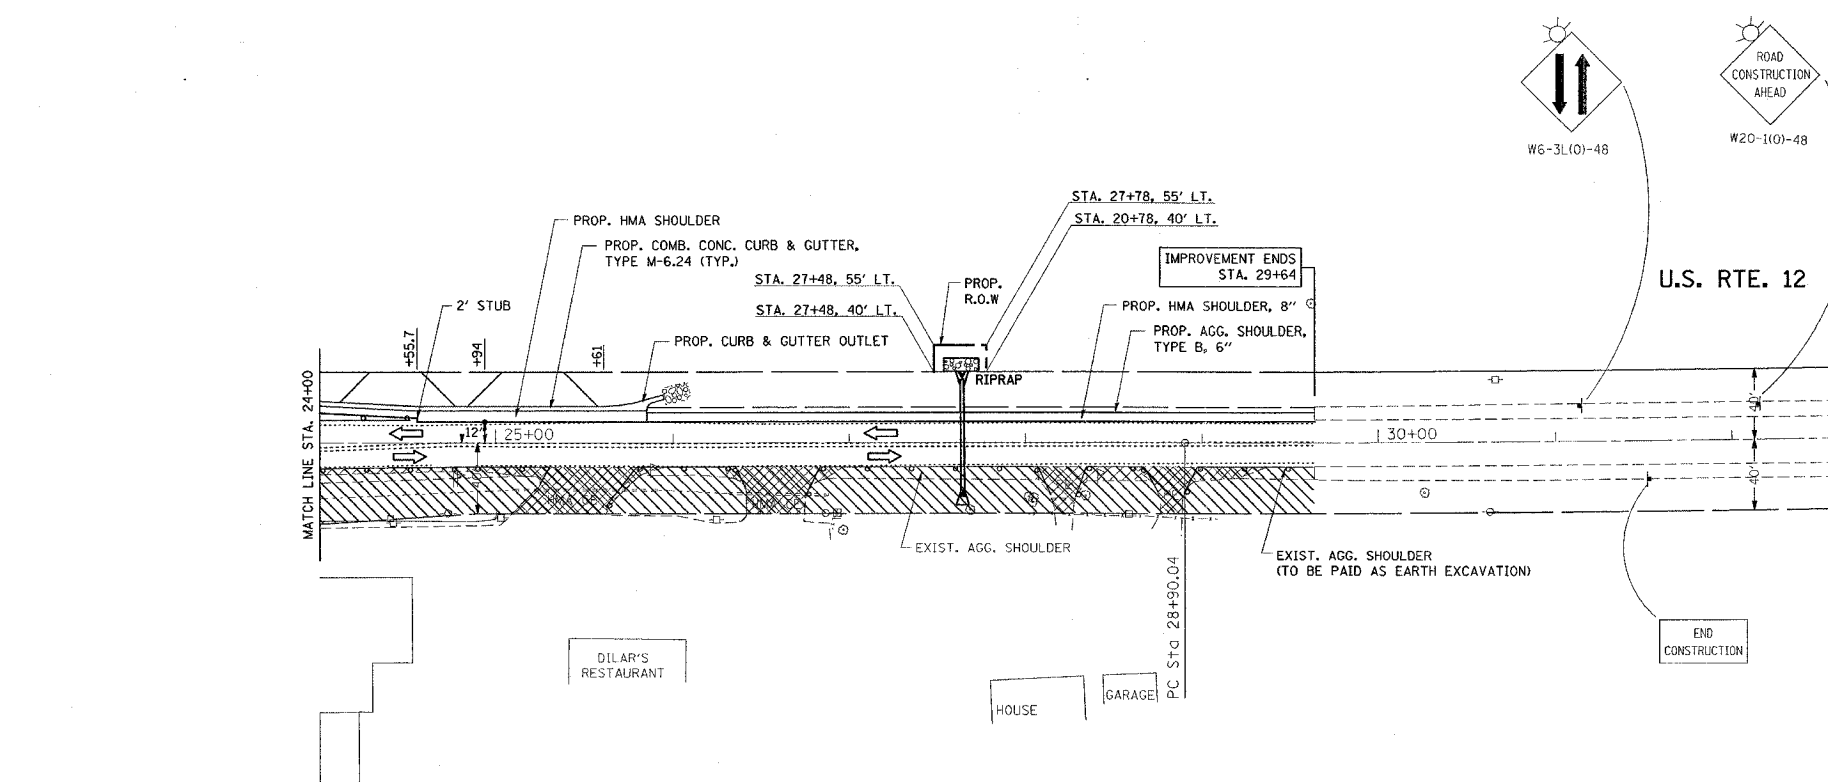


F.A.P. RTE.	SECTION	COUNTY	TOTAL SHEETS	SHEET NO.
334	**	MCHENRY	98	31
STA.		TO STA.		
FED. ROAD DIST. NO.	ILLINOIS	FED. AID PROJECT		

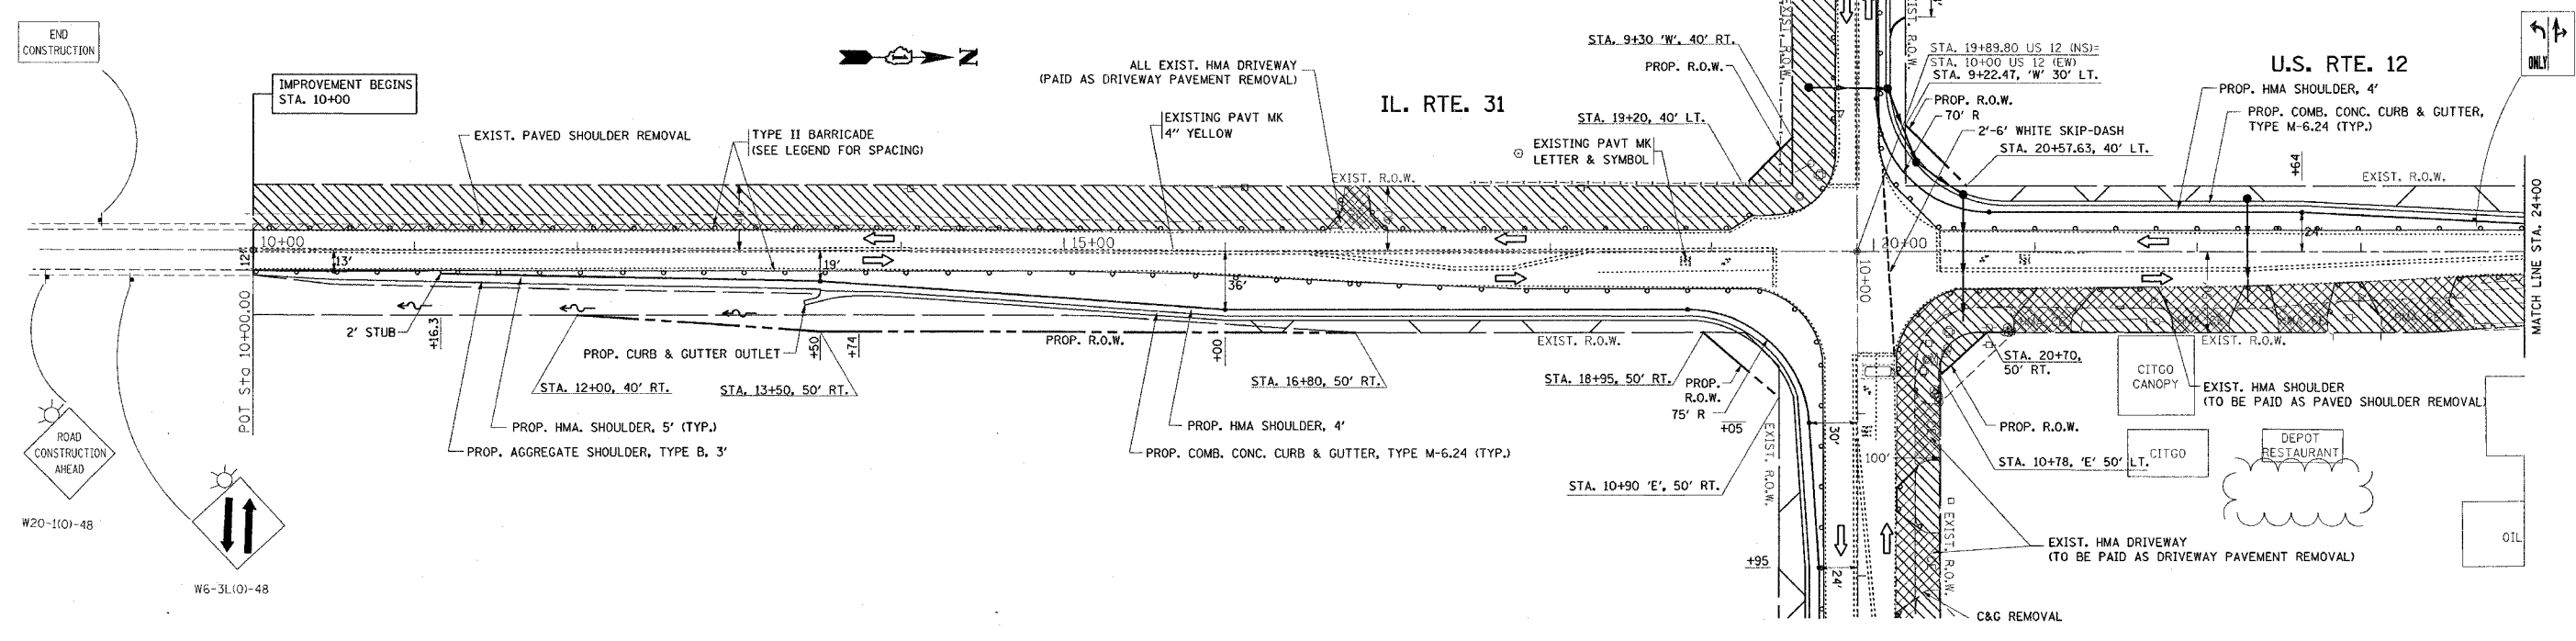

- LEGEND
- - TYPE II BARRICADE
  - 50' C-C TANGENTS
  - 25' C-C LANE SHIFTS & TAPERS
  - 10' C-C RADII (TYP)
  - WORK ZONE
  - DIRECTION OF TRAFFIC

REVISIONS	
NAME	DATE

ILLINOIS DEPARTMENT OF TRANSPORTATION

**STAGE II CONSTRUCTION**  
**U.S. RTE. 12 @**  
**IL. RTE. 31/TRYON GROVE DR.**

SCALE: VERT. \_\_\_\_\_  
 HORIZ. \_\_\_\_\_

DRAWN BY \_\_\_\_\_  
 CHECKED BY \_\_\_\_\_

PLOT DATE = 5/18/2007  
 FILE NAME = c:\pcc\projects\114899\p114899a.mxd  
 PLOT SCALE = 1/8\"/>