


REF-PROF03

CONTRACT NO.: 60A91				
F.A.P. RTE.	SECTION	COUNTY	TOTAL SHEETS	SHEET NO.
334 III RS-5 & 116 B-1		MCHEMRY	98	40
STA.		TO STA.		
FED. ROAD DIST. NO. 1		ILLINOIS FED. AID PROJECT		

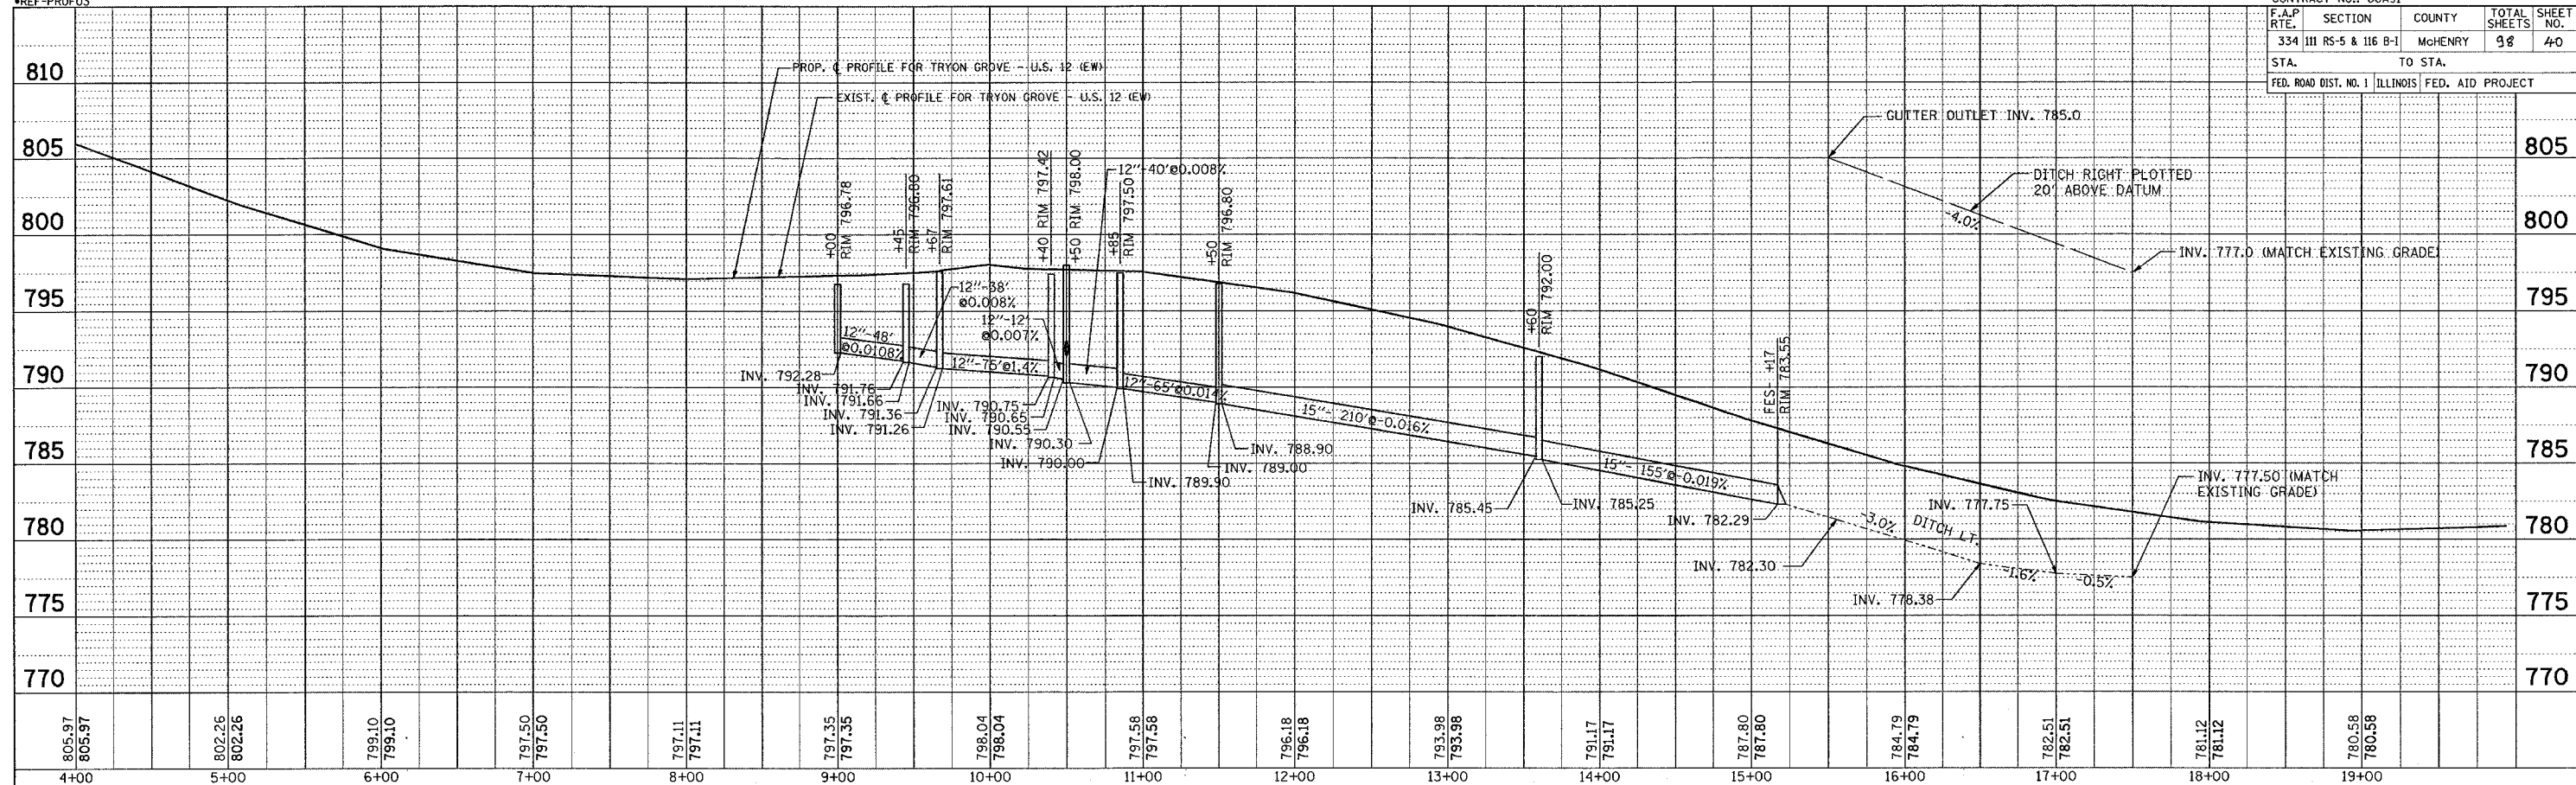

PLAN	SURVEYED	BY	DATE
NOTE BOOK NO.	PLOTTED		
	CHECKED		
	DATE		

PROFILE	SURVEYED	BY	DATE
NOTE BOOK NO.	PLOTTED		
	CHECKED		
	DATE		

EXIST. & PROP. DRAINAGE PROFILE
 U.S. RTE. 12 @
 IL. RTE. 31 (TRYON GROVE RD.)
 SCALE: VERT. 1"=5'
 HORIZ. 1"=50'
 DATE: 5/10/2007
 DRAWN BY:
 CHECKED BY: