


REF-PROF01
REF-PROF02


CONTRACT NO.: 60A91

| F.A.P. RTE. | SECTION | COUNTY | TOTAL SHEETS | SHEET NO. |
|-----------------------|--------------------|----------|------------------|-----------|
| 334 | 111 RS-5 & 116 B-1 | MCHEMRY | 98 | 41 |
| STA. | | TO STA. | | |
| FED. ROAD DIST. NO. 1 | | ILLINOIS | FED. AID PROJECT | |

| PLAN | SURVEYED | BY | DATE |
|-----------|--------------------|----|------|
| PLotted | BY | | |
| NOTE BOOK | CHECKED | | |
| NO. | RT. OF WAY CREATED | | |
| | CADD FILE NAME | | |

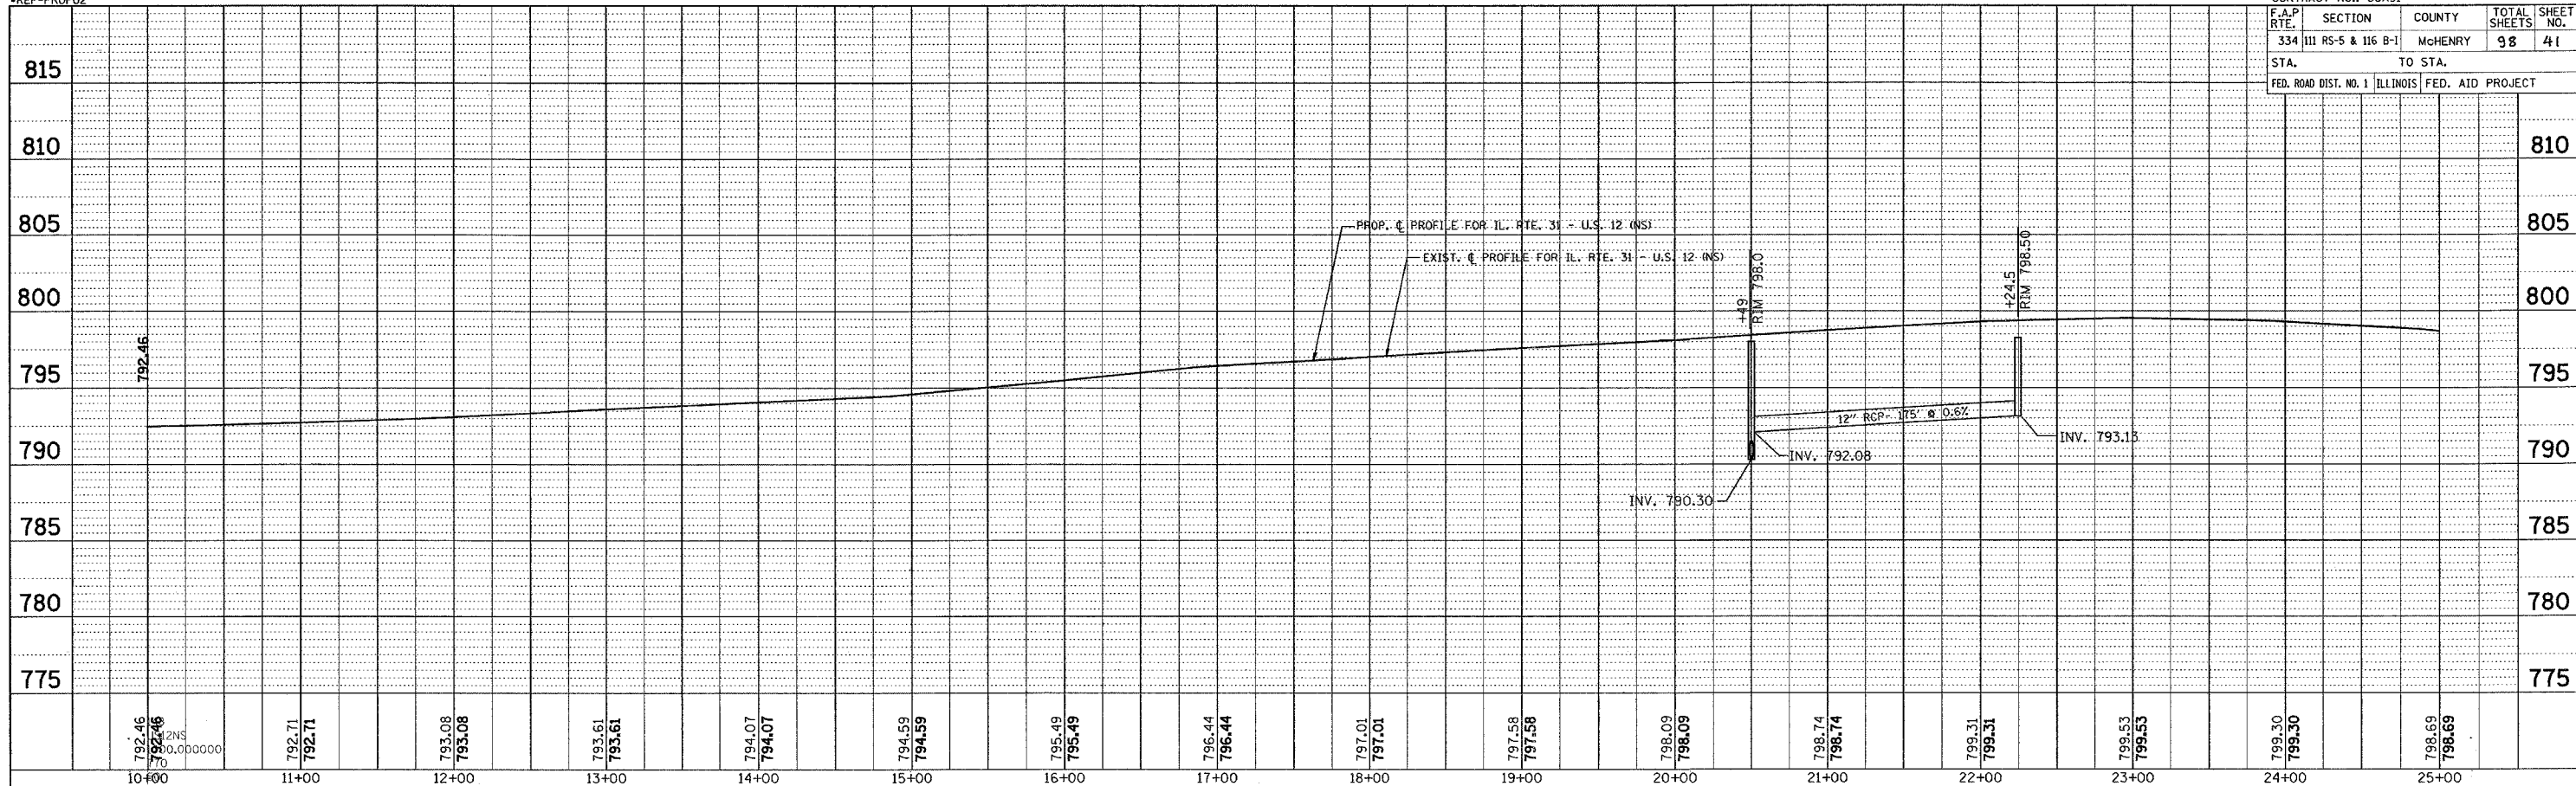

| PROFILE | SURVEYED | BY | DATE |
|-----------|--------------------------|----|------|
| PLotted | BY | | |
| NOTE BOOK | CHECKED | | |
| NO. | STRUCTURE NOTATIONS OK'D | | |

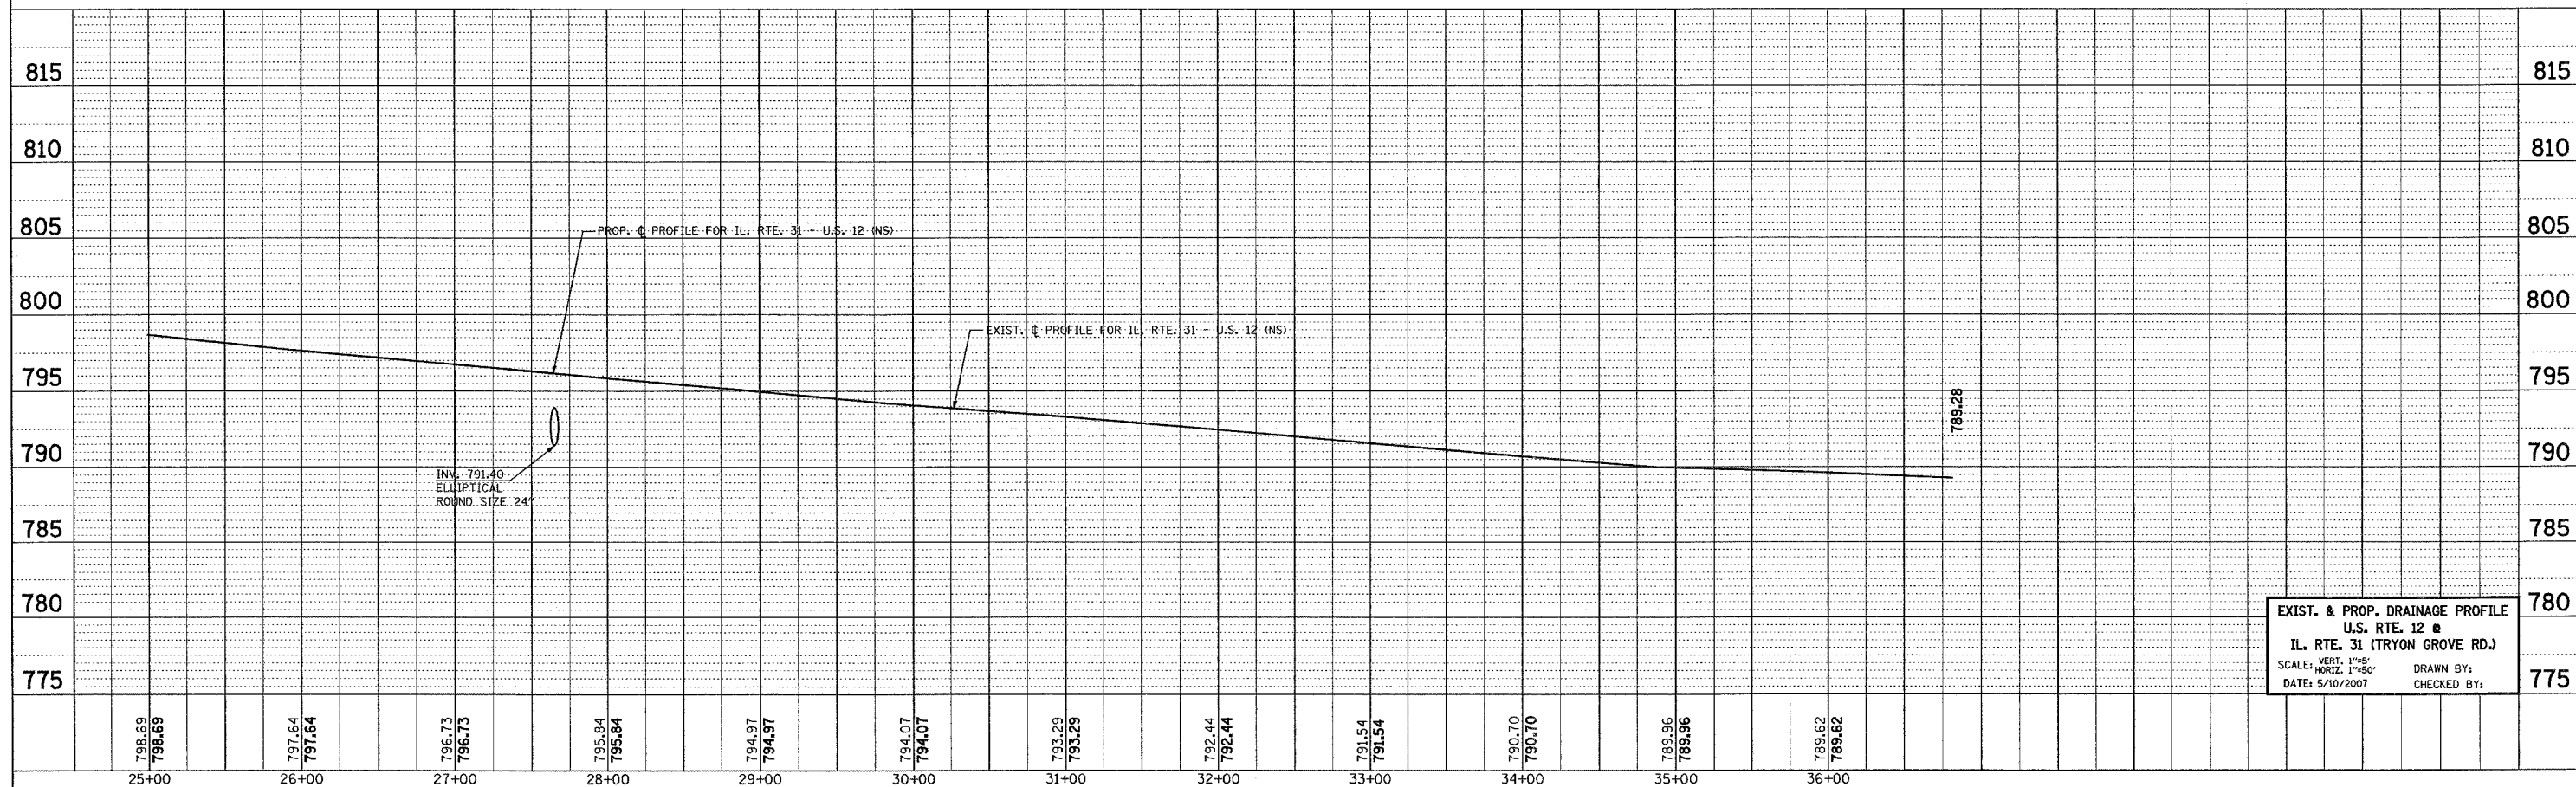

EXIST. & PROP. DRAINAGE PROFILE
U.S. RTE. 31 (TRYON GROVE RD.)
SCALE: VERT. 1"=5'
HORIZ. 1"=50'
DATE: 5/10/2007
DRAWN BY:
CHECKED BY: