
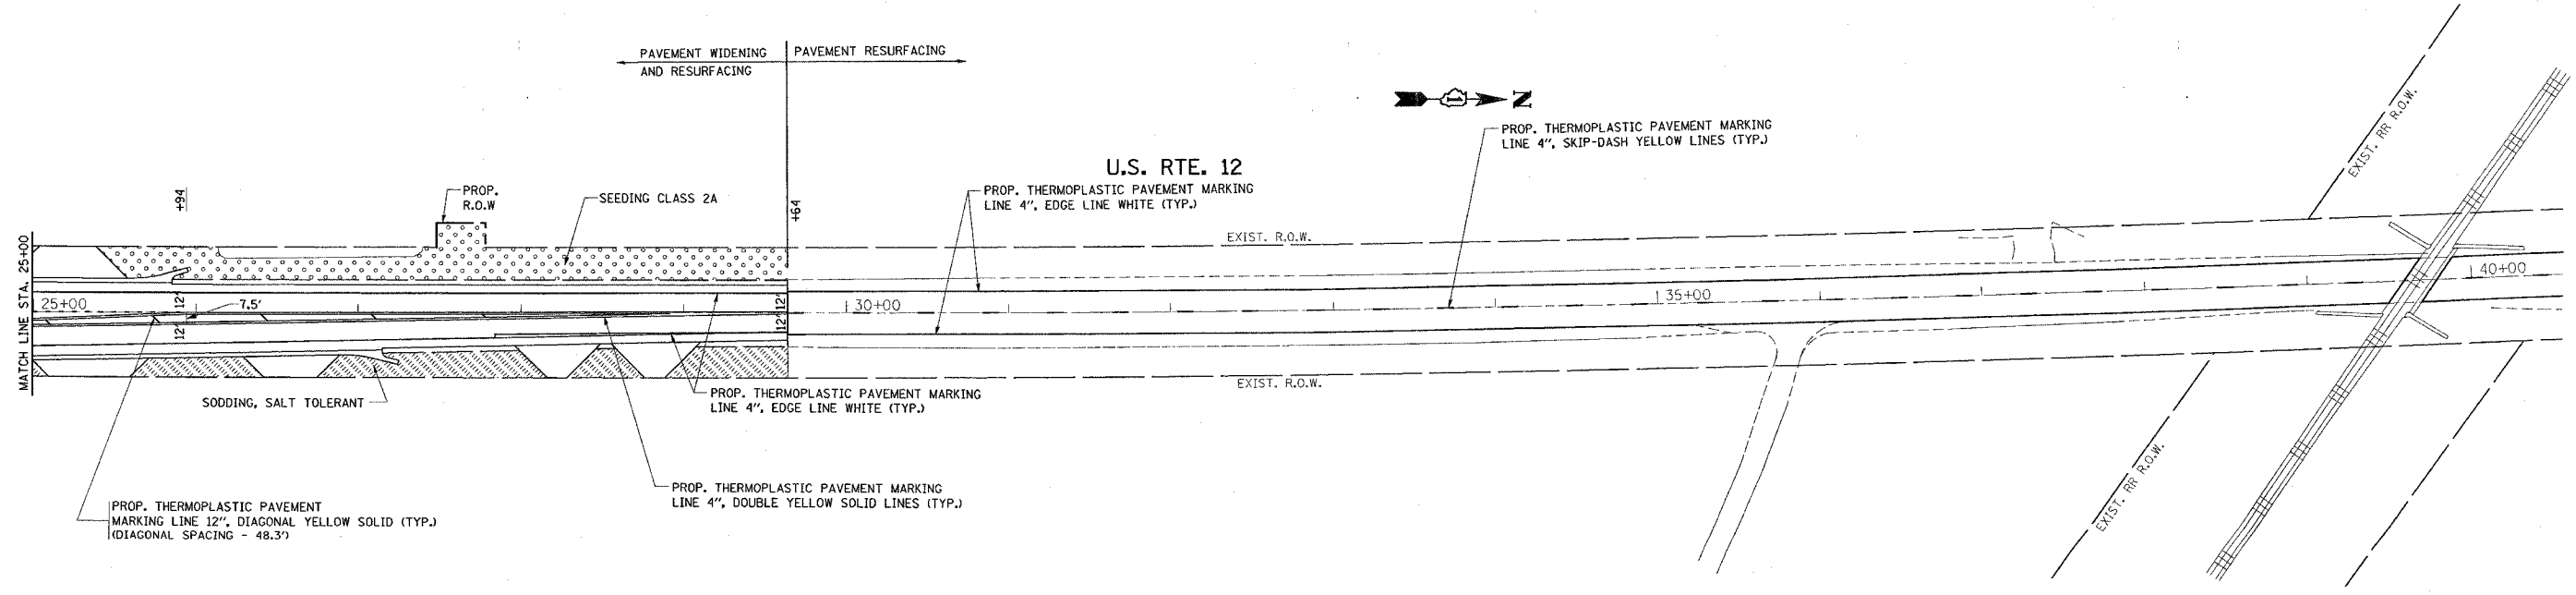


*REF-pmk01
*REF-pmk02

CONTRACT NO. 60A91

F.A.P. RTE.	SECTION	COUNTY	TOTAL SHEETS	SHEET NO.
334	III RS-5 & 116 B-I	McHENRY	98	48
STA.		TO STA.		
FED. ROAD DIST. NO.	ILLINOIS	FED. AID PROJECT		

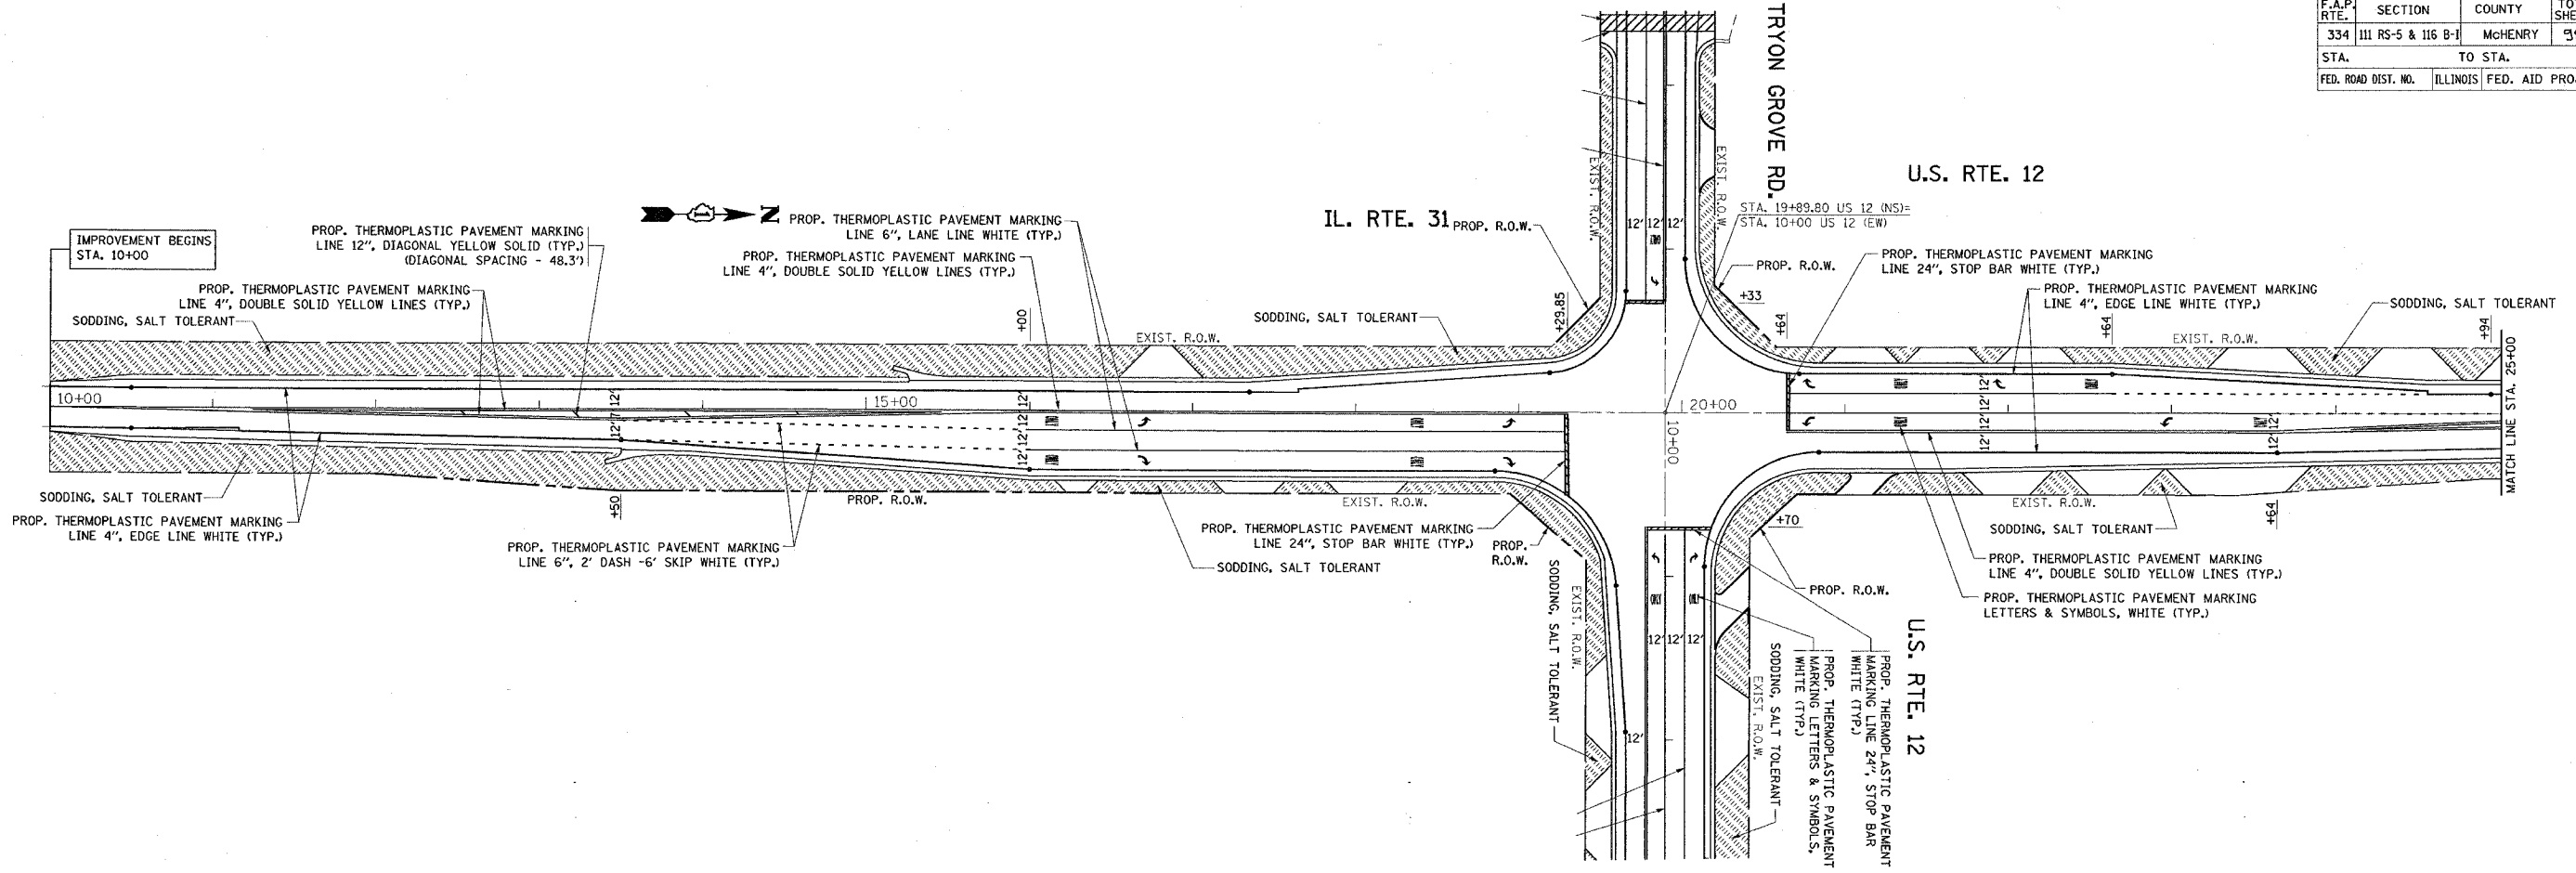

NOTE:
RAISED REFLECTIVE PAVEMENT MARKERS ARE TO BE PLACED THROUGHOUT THE PROJECT LIMITS ACCORDING TO DISTRICT DETAIL TC-11.
FURNISH AND PLACE TOPSOIL, 4" WILL BE PLACED WHERE SEEDING AND SODDING ARE SHOWN

REVISIONS	
NAME	DATE

ILLINOIS DEPARTMENT OF TRANSPORTATION
PROPOSED PAVEMENT MARKING AND LANDSCAPING PLAN
U.S. RTE. 12 @
IL. RTE. 31 (TRYON GROVE RD.)
SCALE: VERT. 1"=50'
HORIZ. DATE 5/10/2007
DRAWN BY
CHECKED BY

PLOT DATE = 5/10/2007
FILE NAME = c:\p\proj\pmts\p114859\ah.pmk\dgn
PLOT SCALE = 80.0000' / 1" IN.
USER NAME = bawardl