
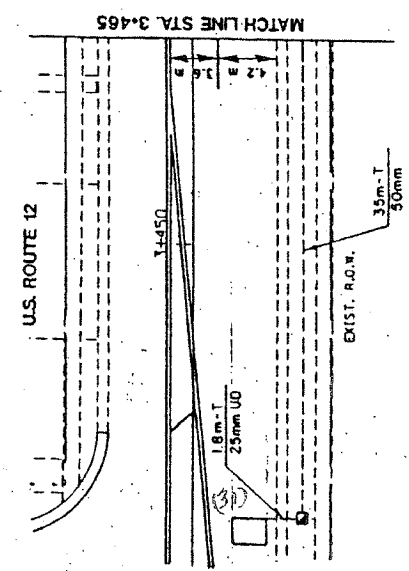


SECTION	COUNTY	TOTAL SHEETS	SHEET NO.
334	MCHENRY	98	61
STA. TO STA.			
FED. ROAD DIST. NO. 7 ILLINOIS			
FED. AID PROJECT			
** 111 R5-5 & 116 B-1			

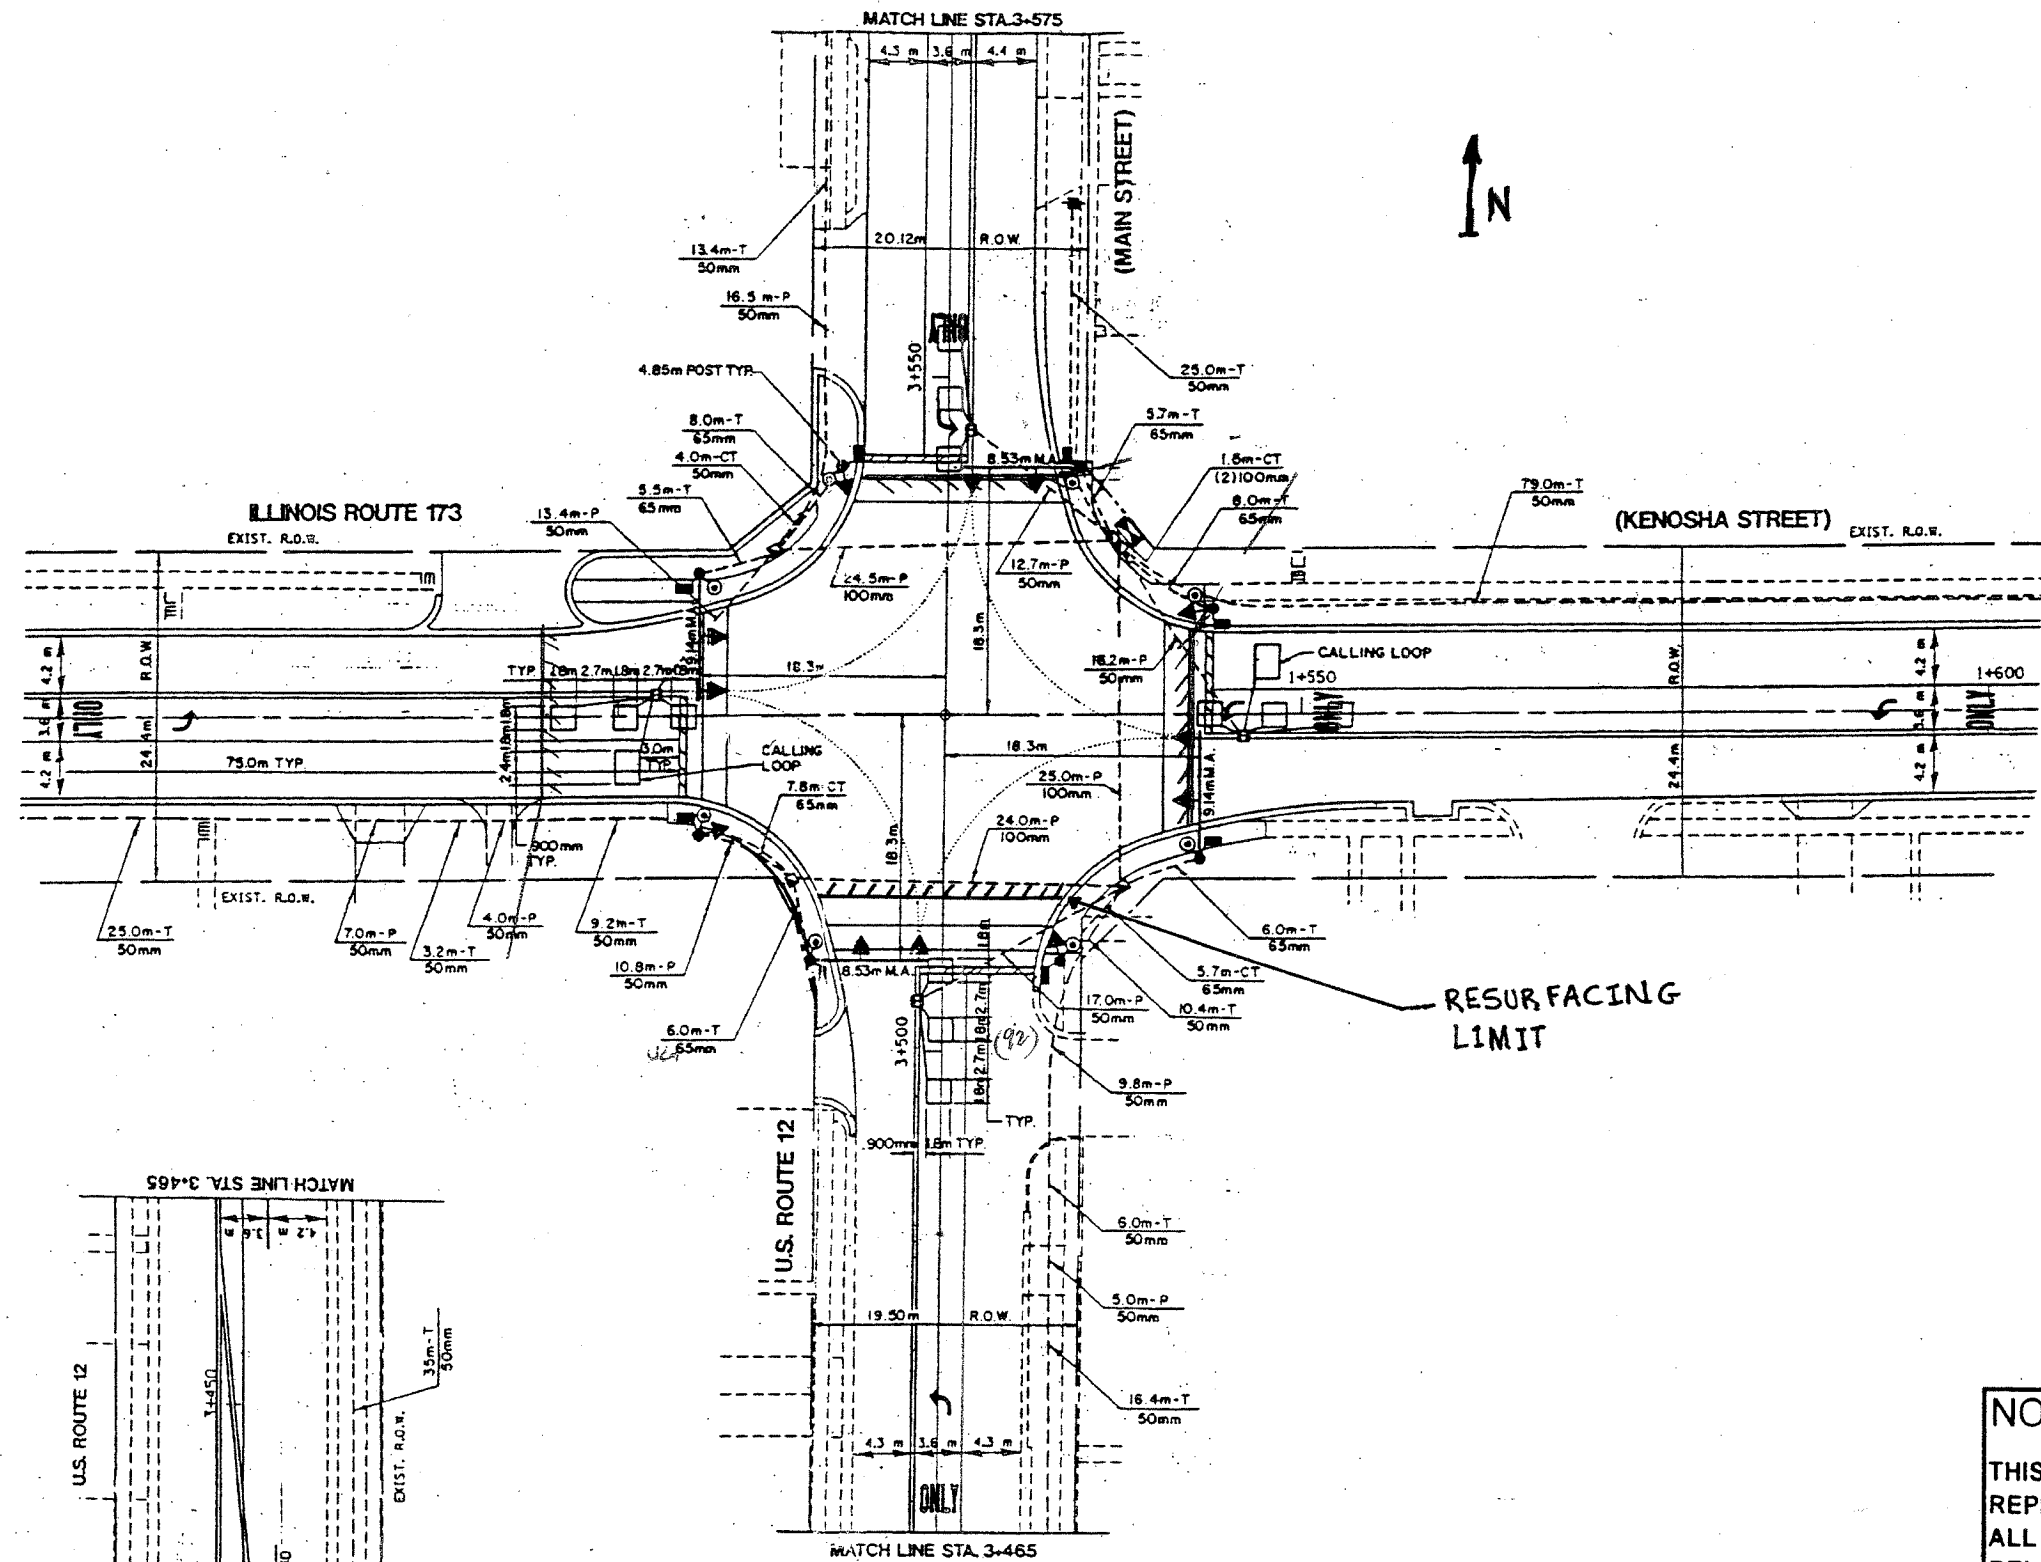

**REPLACE ALL DETECTOR LOOPS AS SHOWN**  
(WITHIN THE RESURFACING LIMITS)

CODE NO.	QUANTITY	UNIT	ITEM
86600600	123	Foot	Detector Loop Replacement

REVISIONS	
NAME	DATE

**NOTE:**  
THIS PLAN IS FOR THE PURPOSE OF REPLACING THE DETECTOR LOOPS ONLY. ALL OTHER INFORMATION SHOWN IS NOT RELATED AND WILL BE DISREGARDED.

ILLINOIS DEPARTMENT OF TRANSPORTATION  
**DETECTOR LOOP REPLACEMENT**  
U.S. ROUTE 12 @ ILL. RTE. 173  
SCALE: NONE  
DATE: MAR. 2007  
DRAWN BY: JHE  
DESIGNED BY: JHE  
CHECKED BY: DAD