


PLOT DATE = 9/11/2007
 FILE NAME = c:\pvc\mets\p14899\m12-31.mxd
 PLOT SCALE = 10.0000' / IN.
 USER NAME = mdsjg

ORIGINAL SURVEY
 SURVEYED
 TEMPLA
 AREAS CHECKED

FINAL SURVEY
 SURVEYED
 TEMPLA
 AREAS CHECKED

BY: _____ DATE: _____
 NO. _____

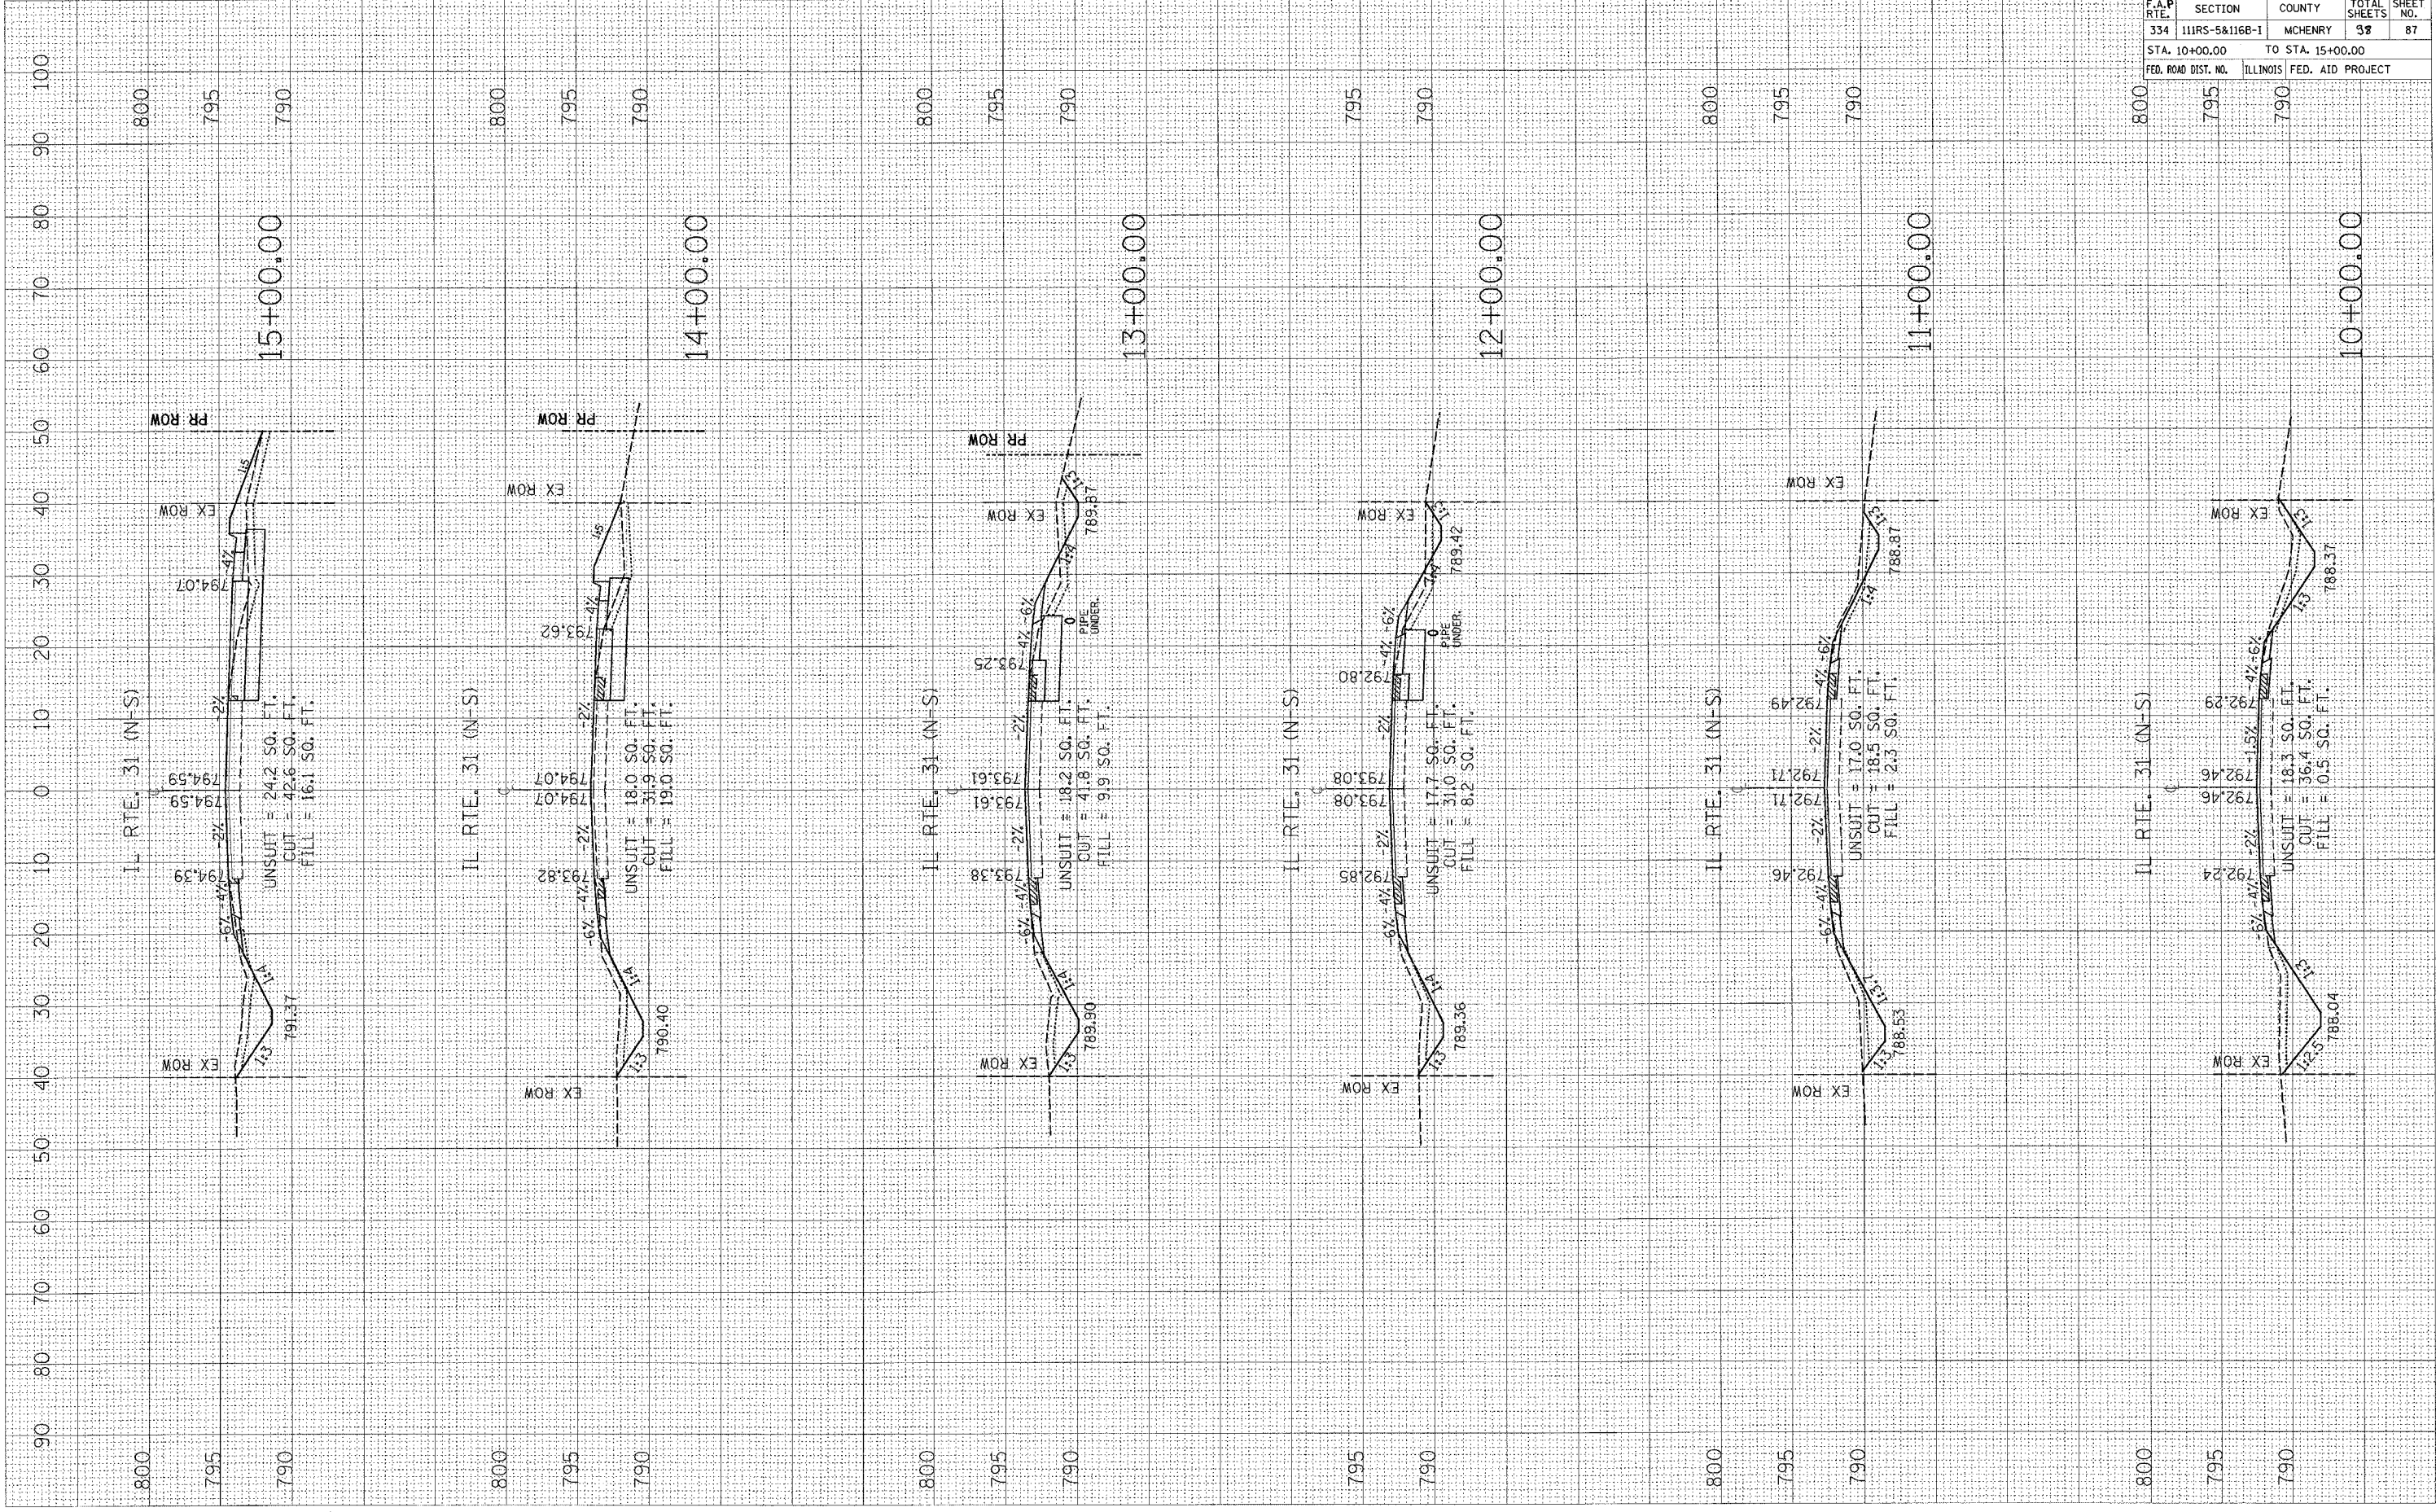

F.A.P. RTE.	SECTION	COUNTY	TOTAL SHEETS	SHEET NO.
334	111RS-5&116B-1	MCHENRY	38	87
STA. 10+00.00		TO STA. 15+00.00		
FED. ROAD DIST. NO.		ILLINOIS FED. AID PROJECT		

90 80 70 60 50 40 30 20 10 0 10 20 30 40 50 60 70 80 90 100