


PLOT DATE = 5/11/2007  
 FILE NAME = c:\pws\jess\p14699\va\12-31-11.dwg  
 PLOT SCALE = 1/8" = 1'-0"  
 USER NAME = mcljjs

ORIGINAL SURVEY PLOTTED  
 SURVEY PLOTTED  
 TEMPLATE AREAS CHECKED

FINAL SURVEY PLOTTED  
 SURVEY PLOTTED  
 TEMPLATE AREAS CHECKED

BY: \_\_\_\_\_ DATE: \_\_\_\_\_

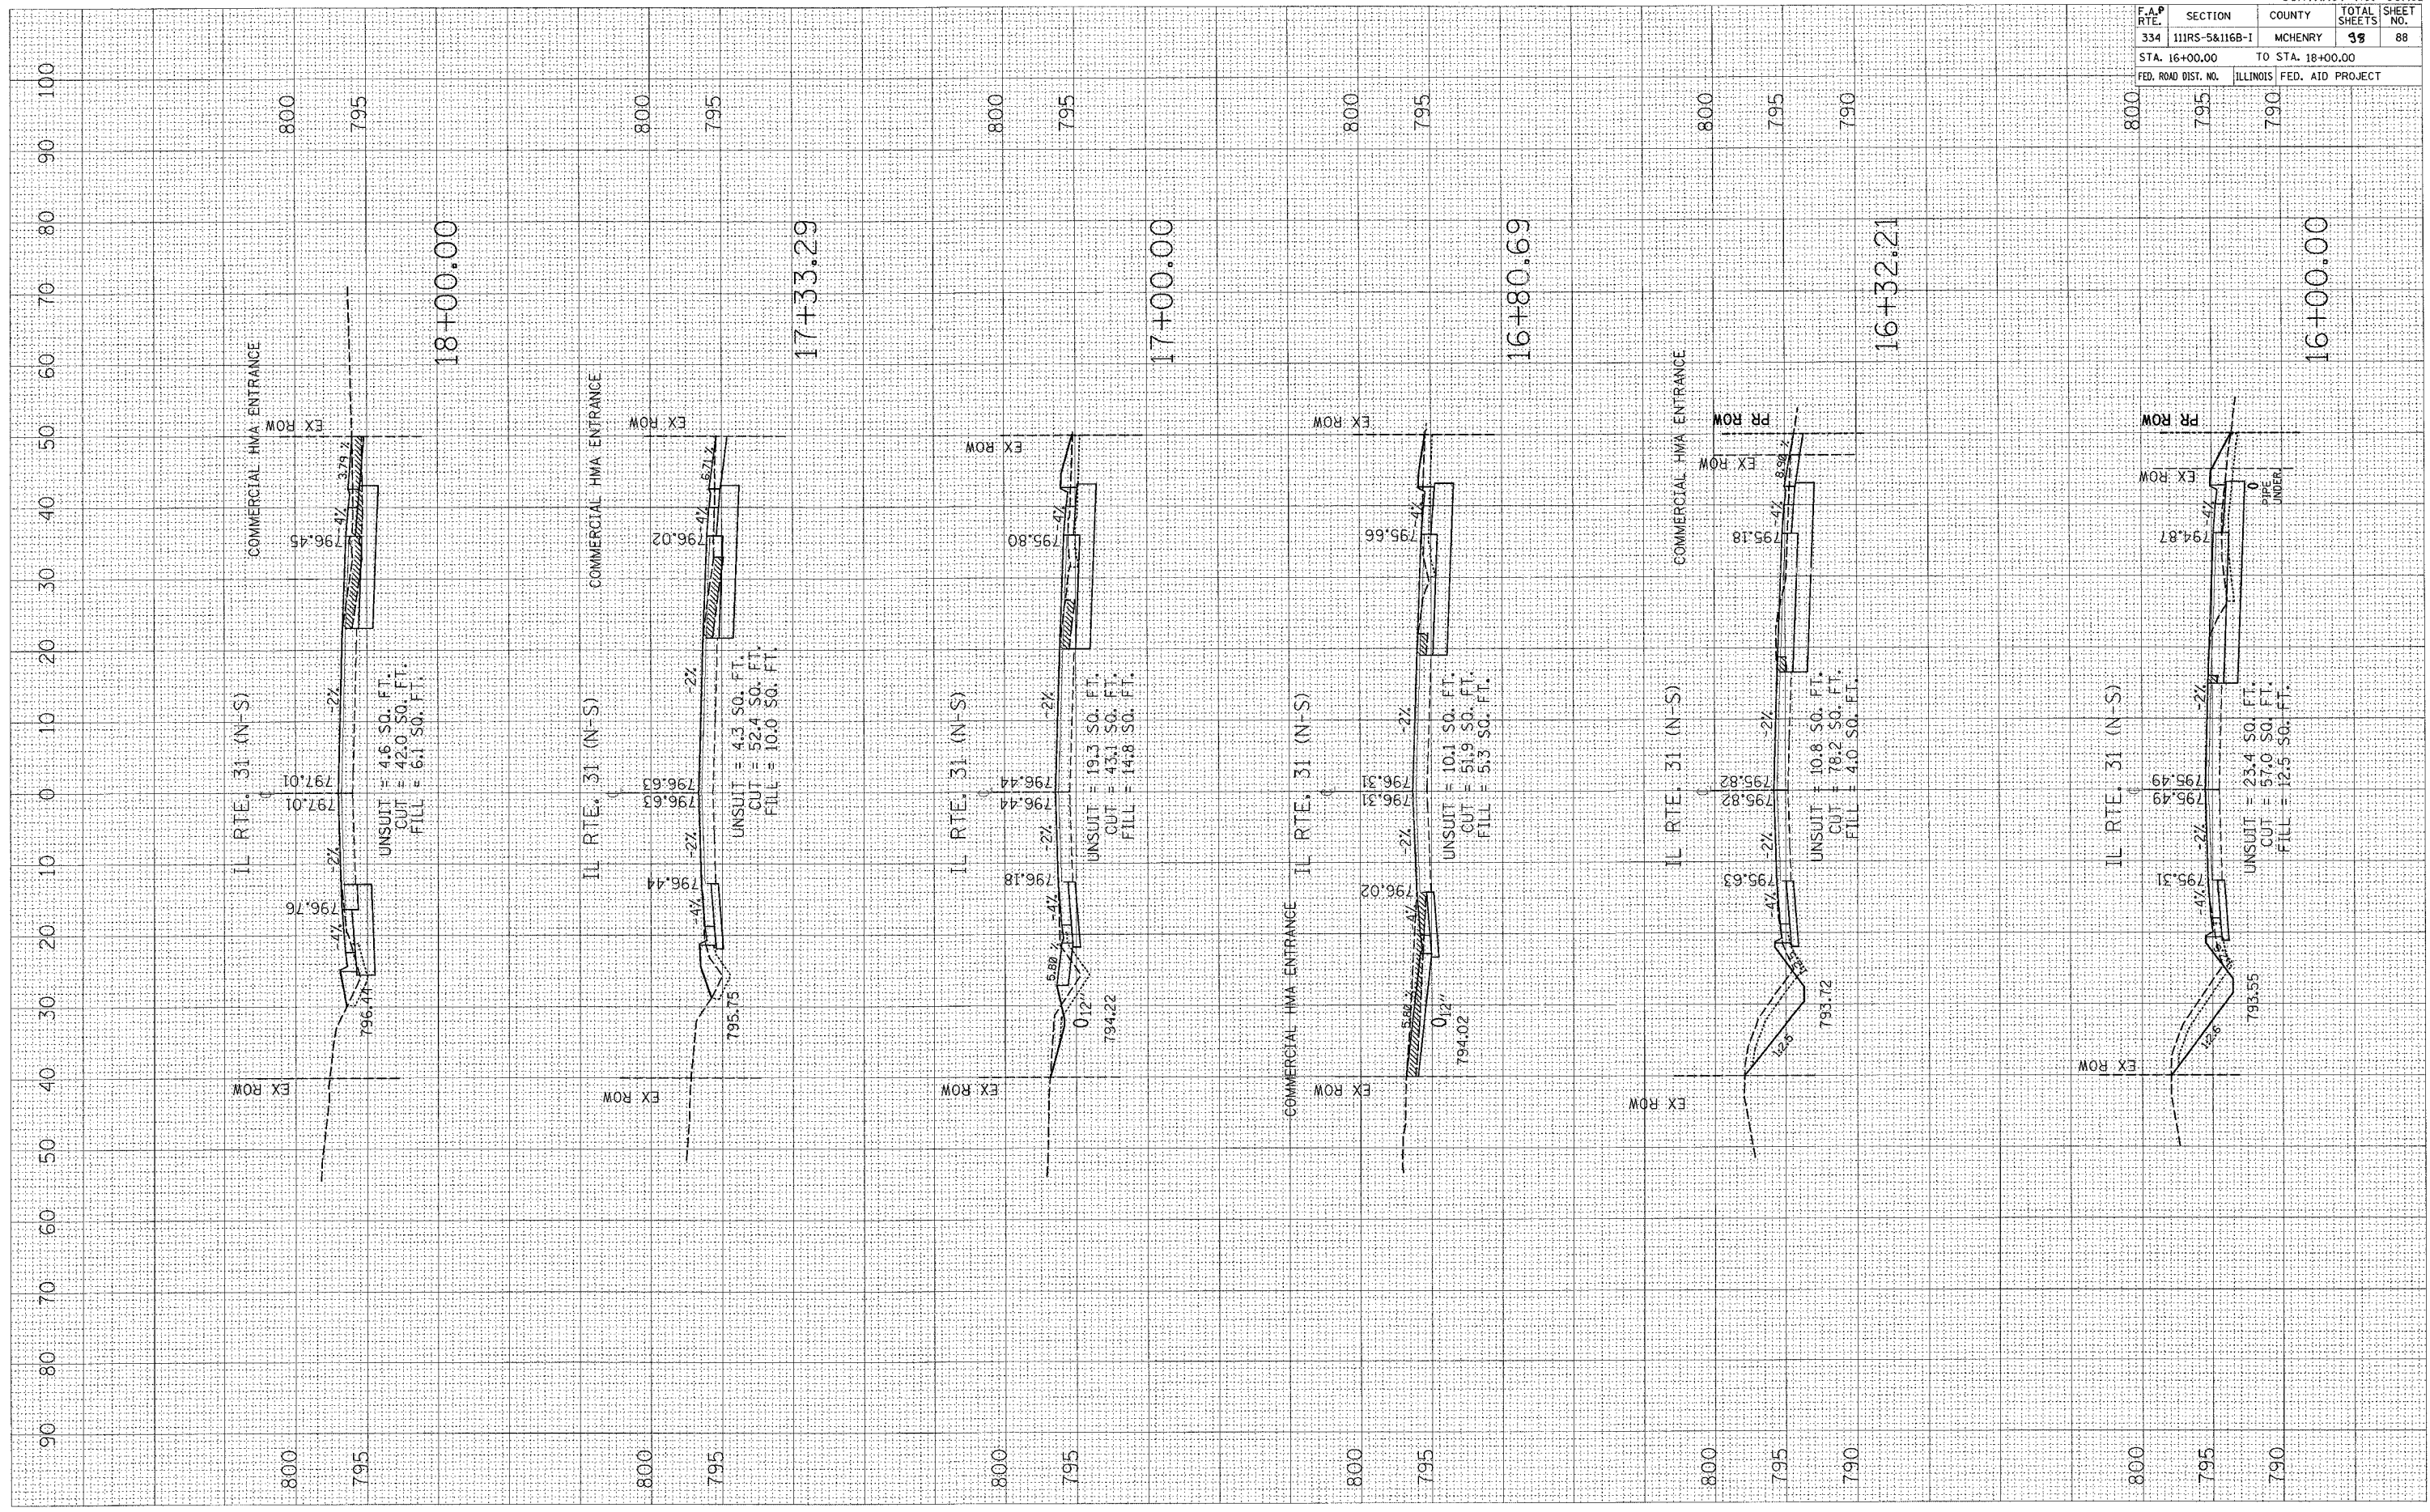

CONTRACT NO. 60A91				
F.A.P. RTE.	SECTION	COUNTY	TOTAL SHEETS	SHEET NO.
334	111RS-5&116B-1	MCHENRY	38	88
STA. 16+00.00		TO STA. 18+00.00		
FED. ROAD DIST. NO.		ILLINOIS FED. AID PROJECT		