


PLOT DATE = 5/11/2007  
 FILE NAME = c:\projects\111895\111895.dwg  
 USER NAME = mja

ORIGINAL SURVEY PLOTTED  
 SURVEYED PLOTTED  
 NOTE BOOK TEMPLATE AREAS CHECKED

FINAL SURVEY PLOTTED  
 SURVEYED PLOTTED  
 NOTE BOOK TEMPLATE AREAS CHECKED

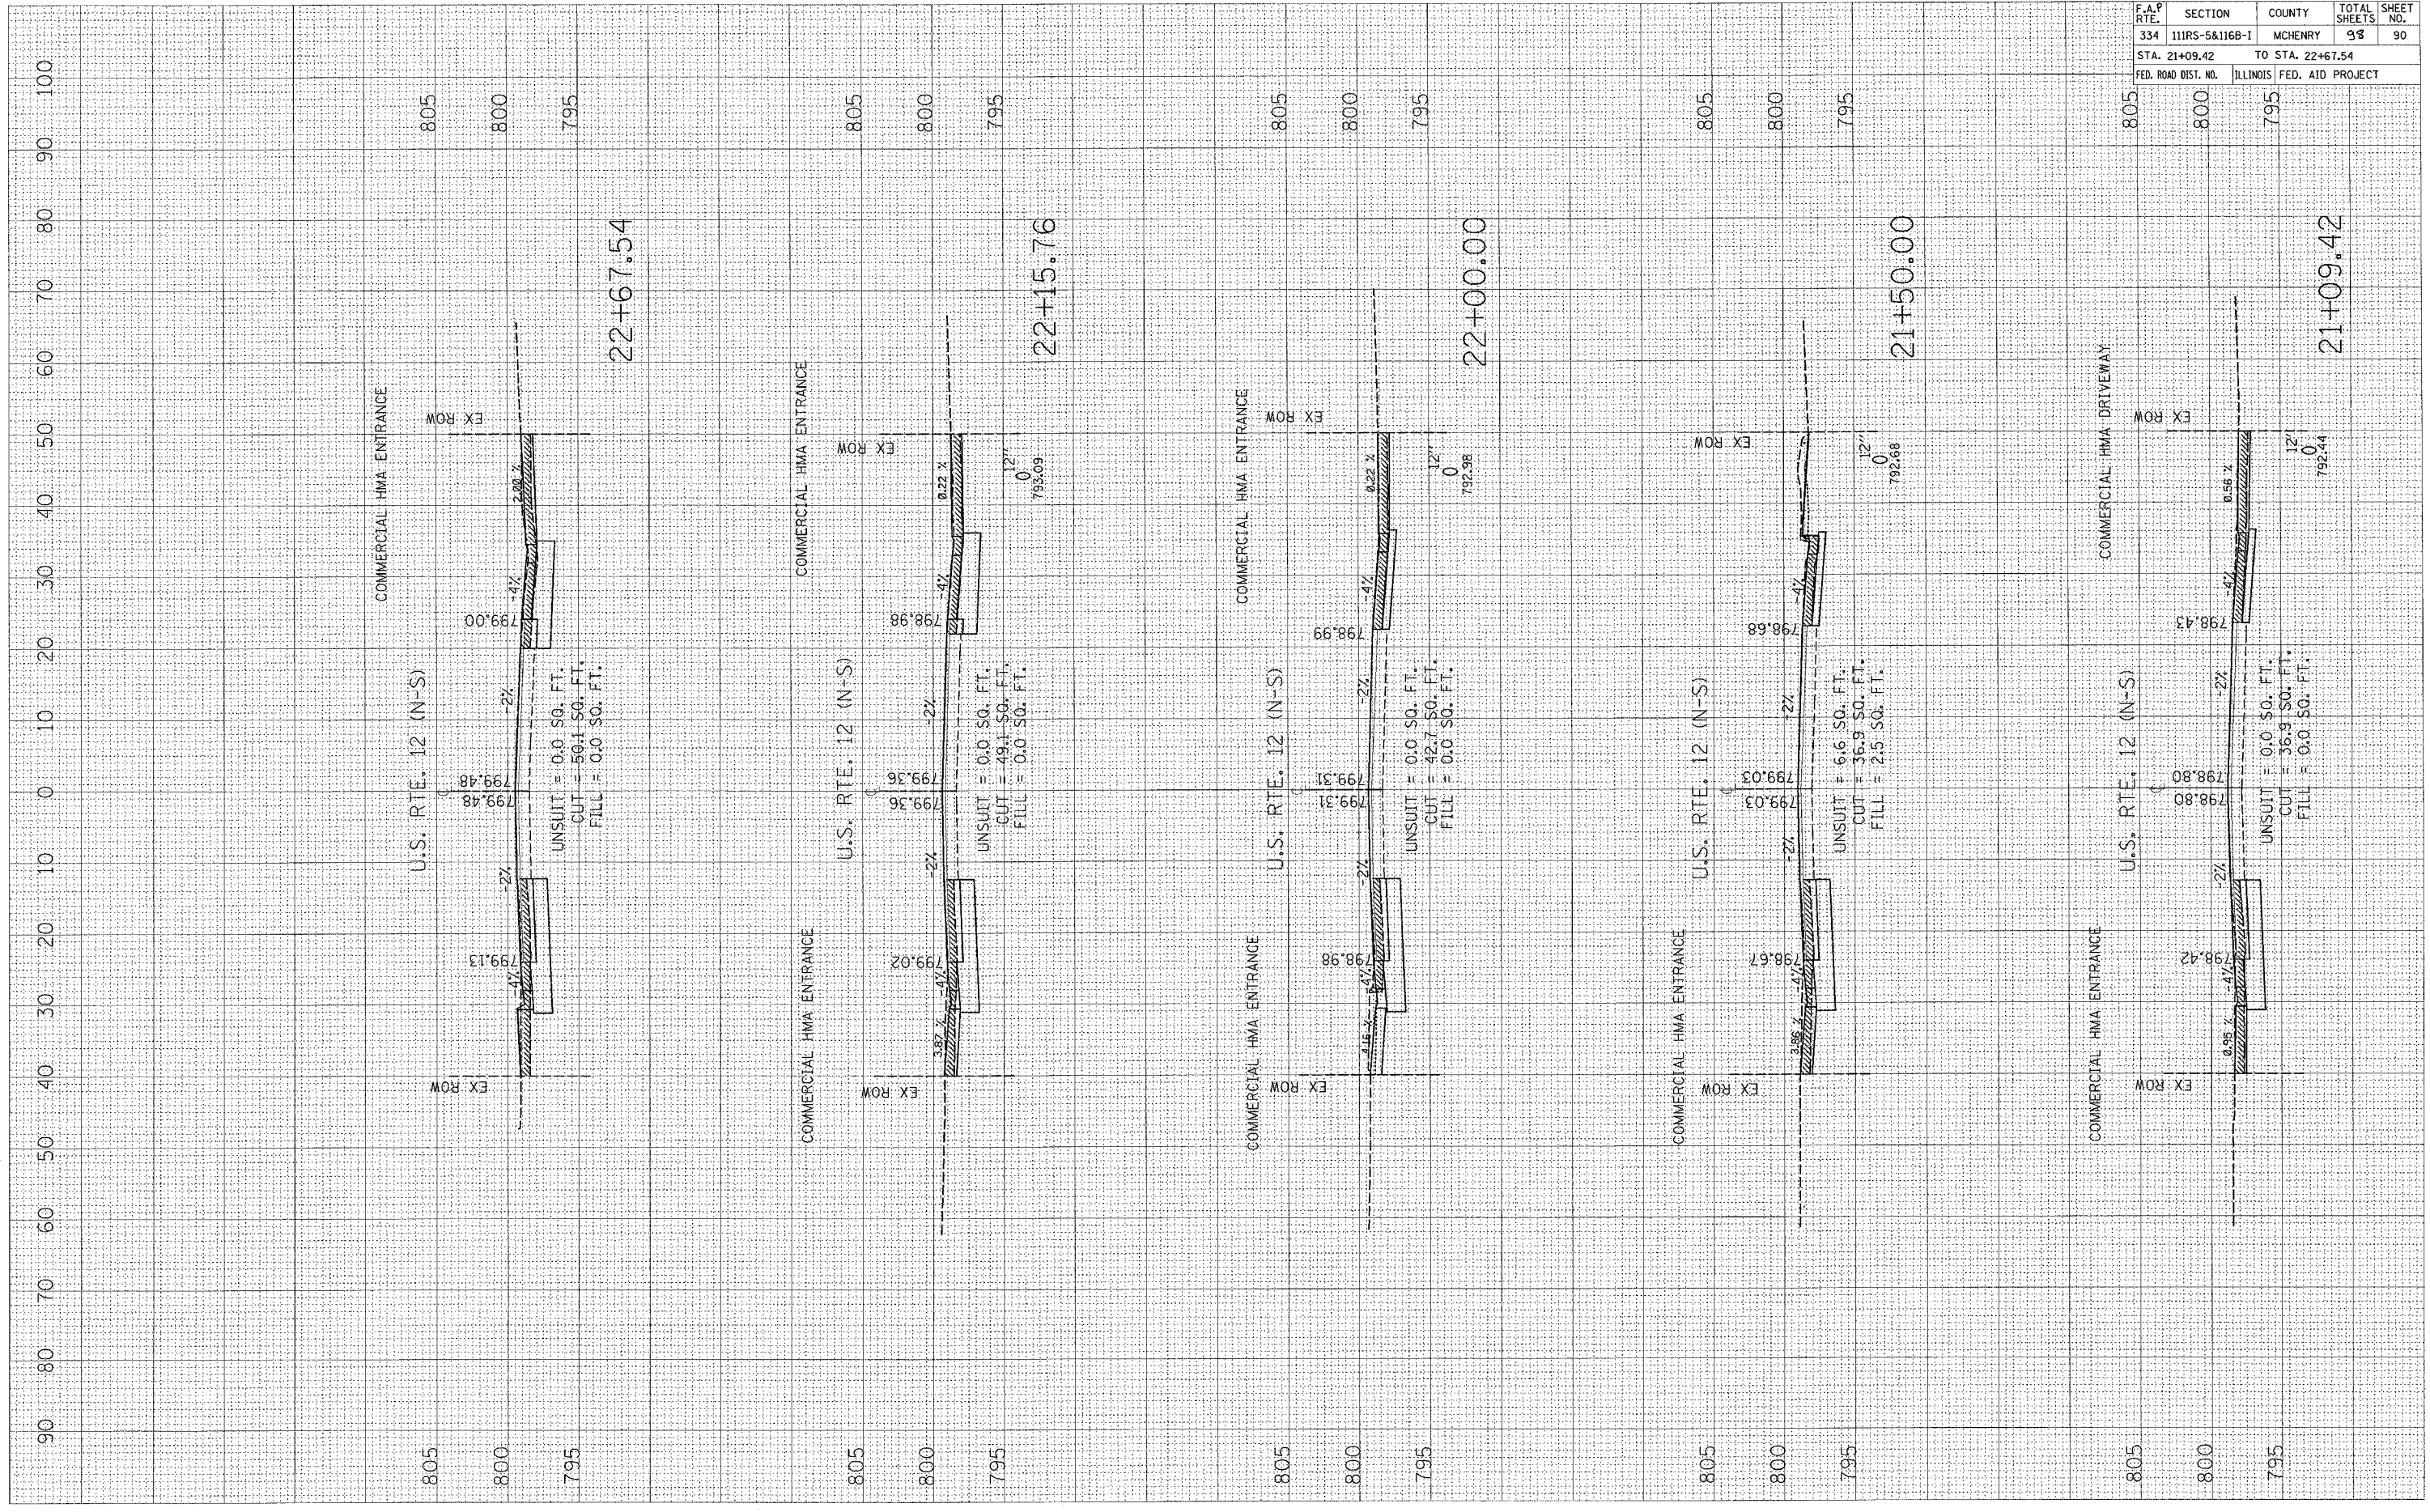

F.A.P. SECTION		COUNTY		TOTAL SHEETS		CONTRACT NO. 60A91	
334	111RS-5&1168-1	MCHENRY		93	90		
STA. 21+09.42				TO STA. 22+67.54			
FED. ROAD DIST. NO.		ILLINOIS		FED. AID PROJECT			