


PLOT DATE = 5/11/2007
 FILE NAME = c:\pws\james\p141899\m12-tygon-bridge
 PLOT SCALE = 10.0000' / 1" = 100
 USER NAME = mdujic

ORIGINAL SURVEY PLOTTED AREAS CHECKED

FINAL SURVEY PLOTTED AREAS CHECKED

BY: _____ DATE: _____

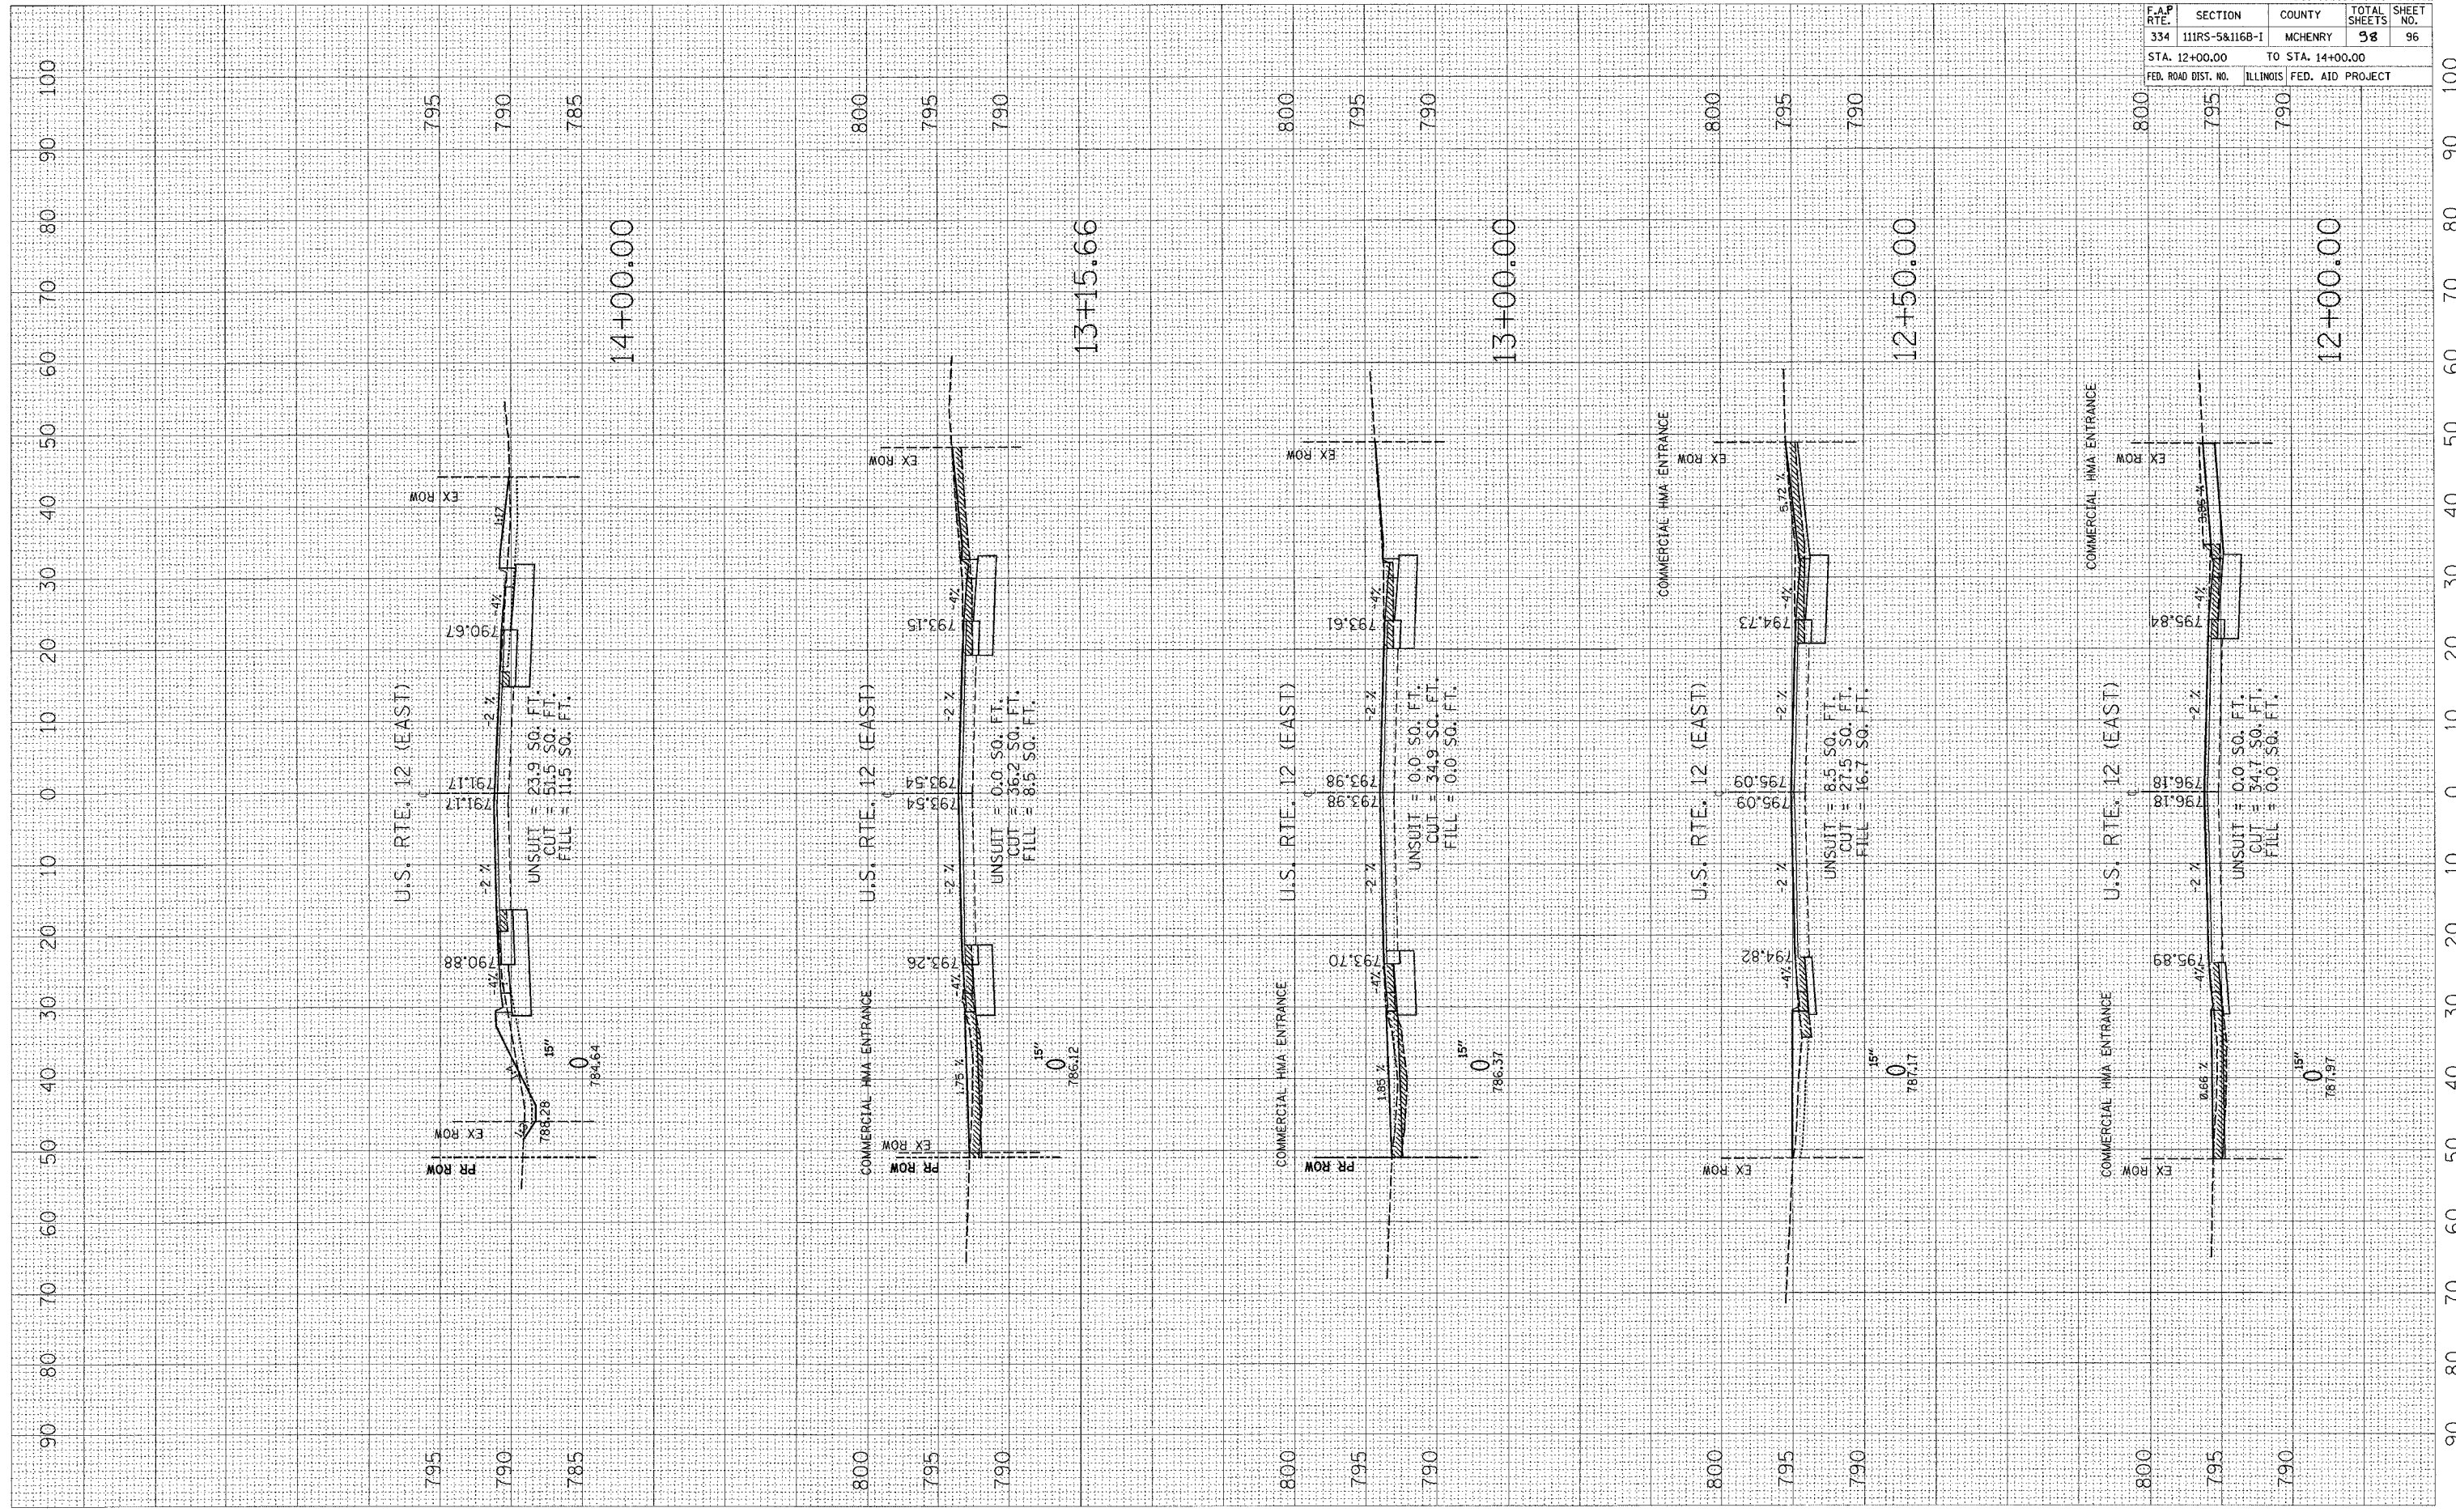

F.A.P. RTE.	SECTION	COUNTY	TOTAL SHEETS	SHEET NO.
334	111RS-5&116B-1	MCHENRY	98	96
STA. 12+00.00		TO STA. 14+00.00		
FED. ROAD DIST. NO.		ILLINOIS FED. AID PROJECT		

CONTRACT NO. 60A91