


PLOT DATE = 5/11/2007  
 FILE NAME = c:\projects\111816B-1\111816B-1.dwg  
 PLOT SCALE = 1/8" = 1'-0"  
 USER NAME = mjsj

ORIGINAL SURVEY PLOTTED TEMPLATE AREAS CHECKED

FINAL SURVEY PLOTTED TEMPLATE AREAS CHECKED

BY: \_\_\_\_\_ DATE: \_\_\_\_\_

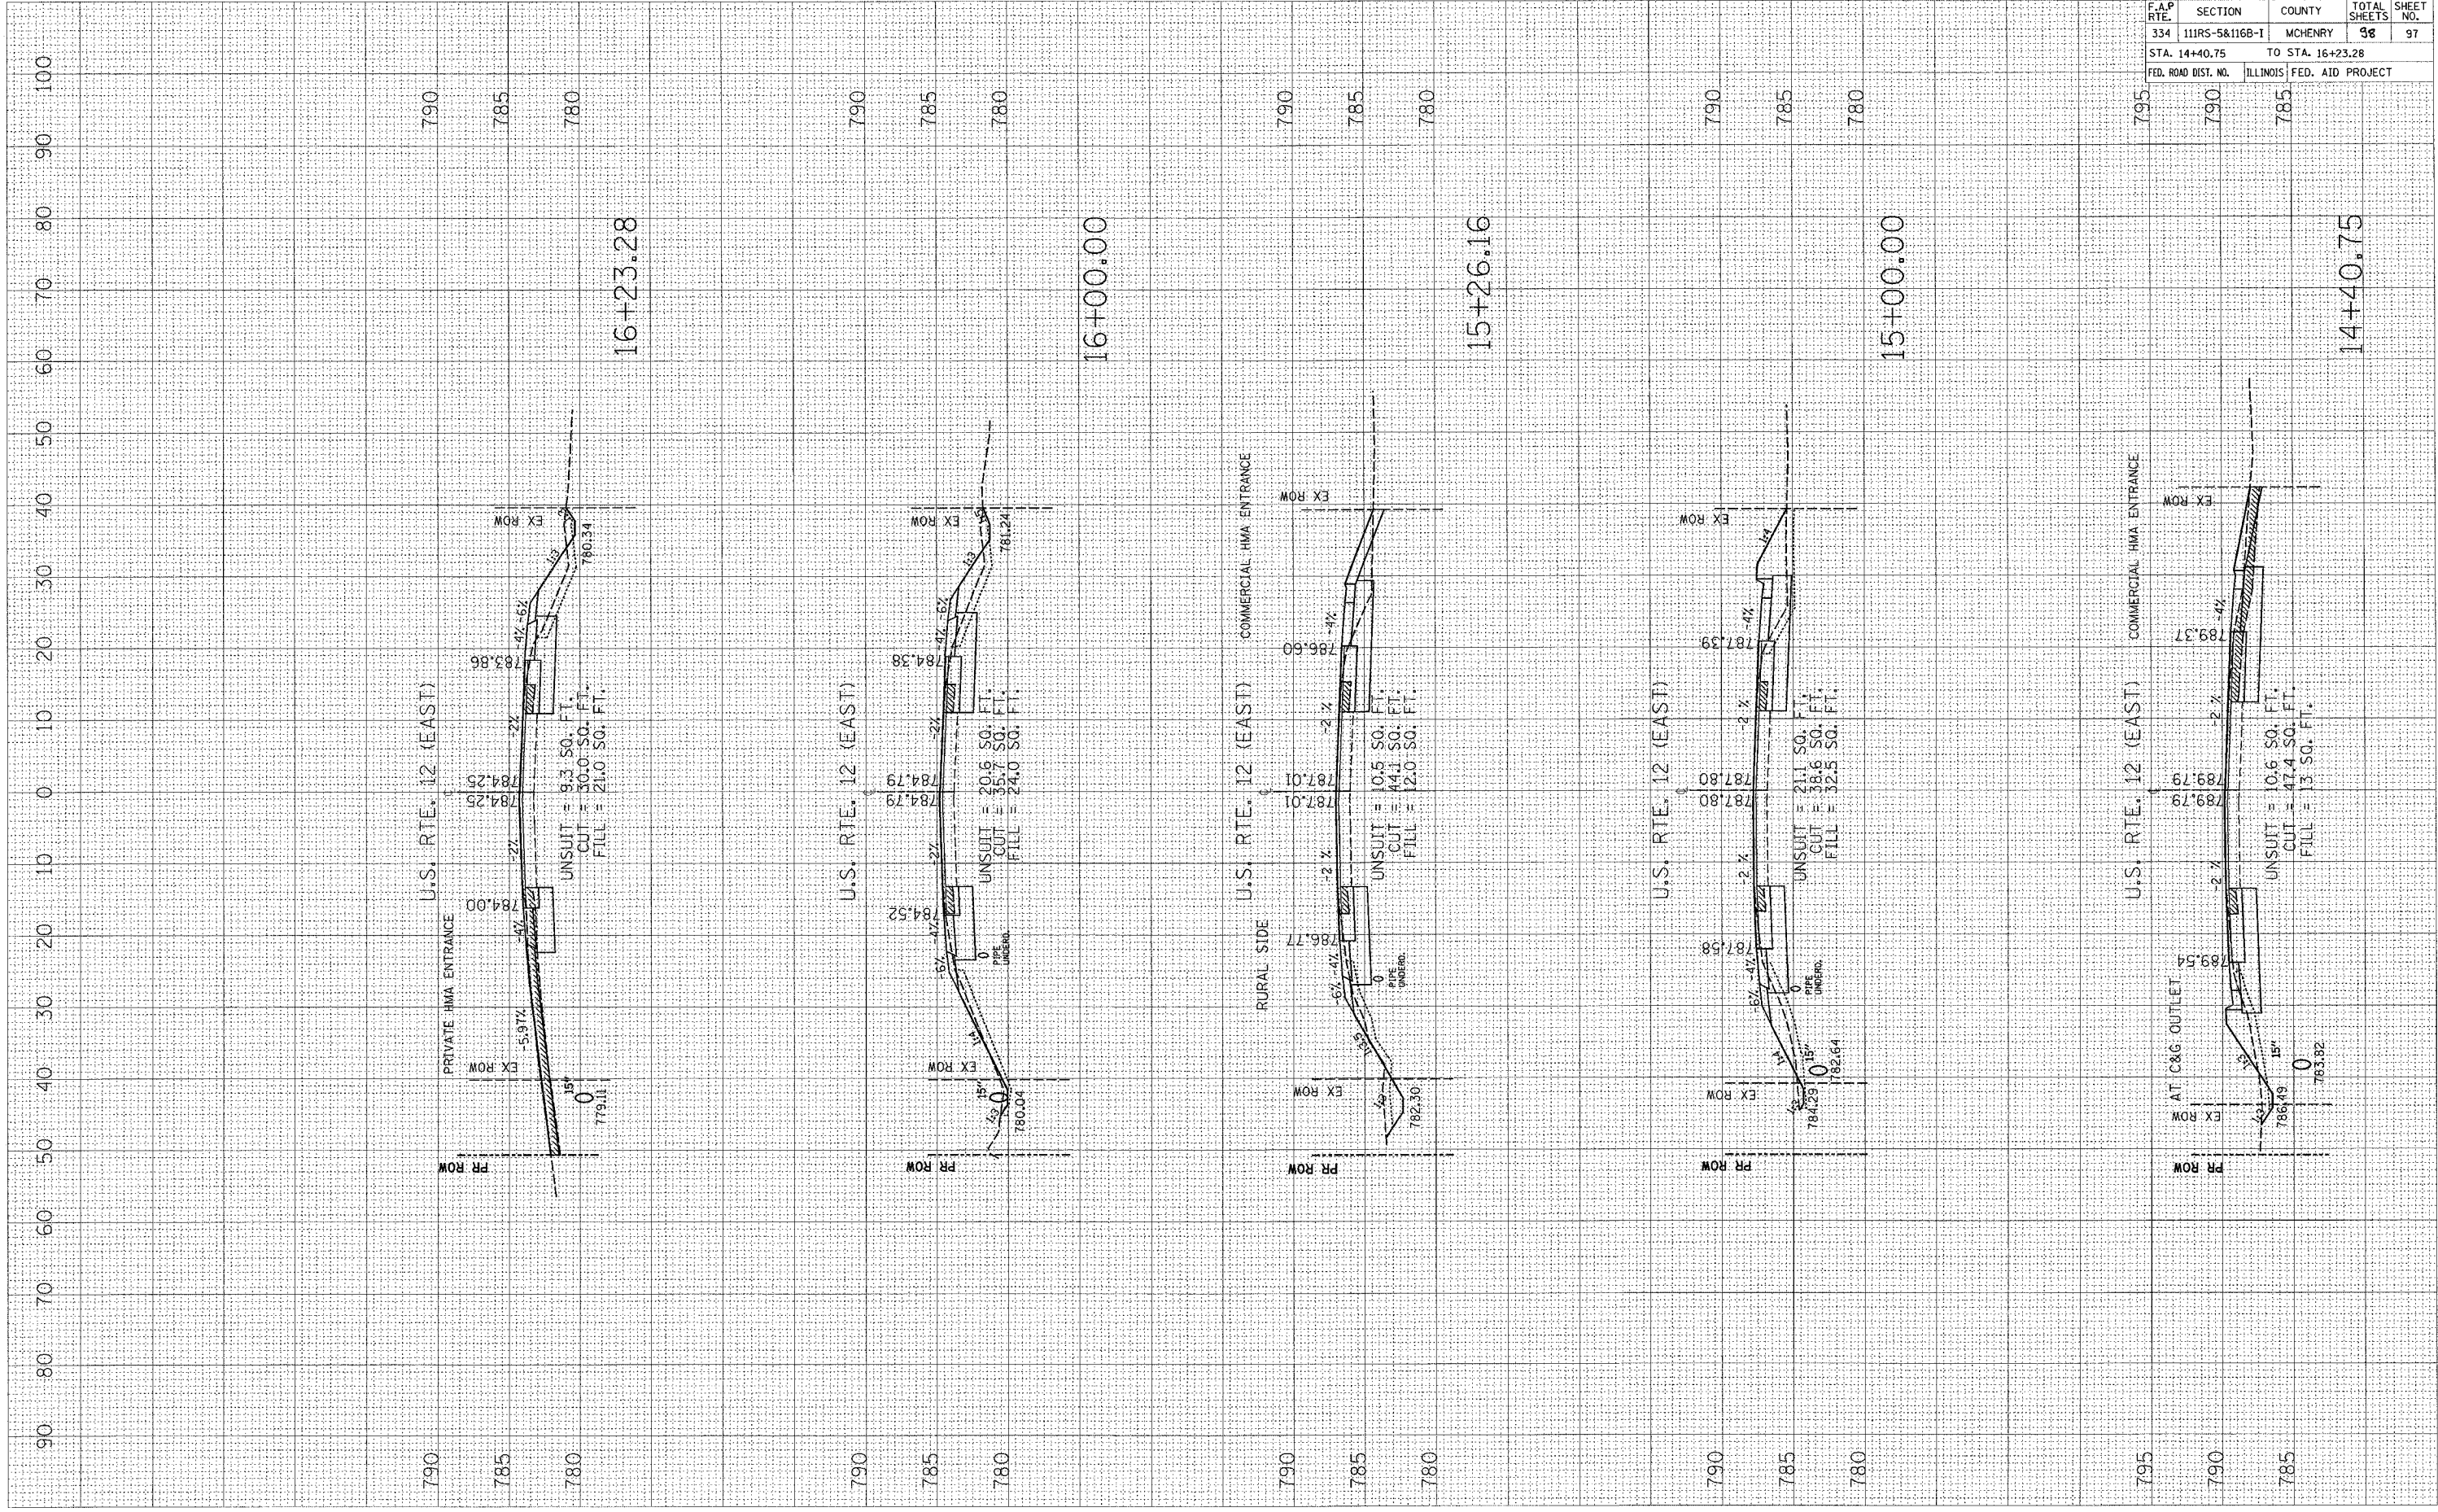

F.A.P. RTE.	SECTION	COUNTY	TOTAL SHEETS	SHEET NO.
334	111RS-5&116B-1	MCHENRY	98	97
STA. 14+40.75		TO STA. 16+23.28		
FED. ROAD DIST. NO.		ILLINOIS FED. AID PROJECT		

CONTRACT NO. 60A91