



F.A.P. SHEETS	SECTION	COUNTY	TOTAL SHEETS	SHEET NO.
335	119R-2	LAKE	439	51
STA. 432+83.12		TO STA. 470+56.84		
FED. ROAD DIST. NO.	ILLINOIS	FED. AID PROJECT		

60B01

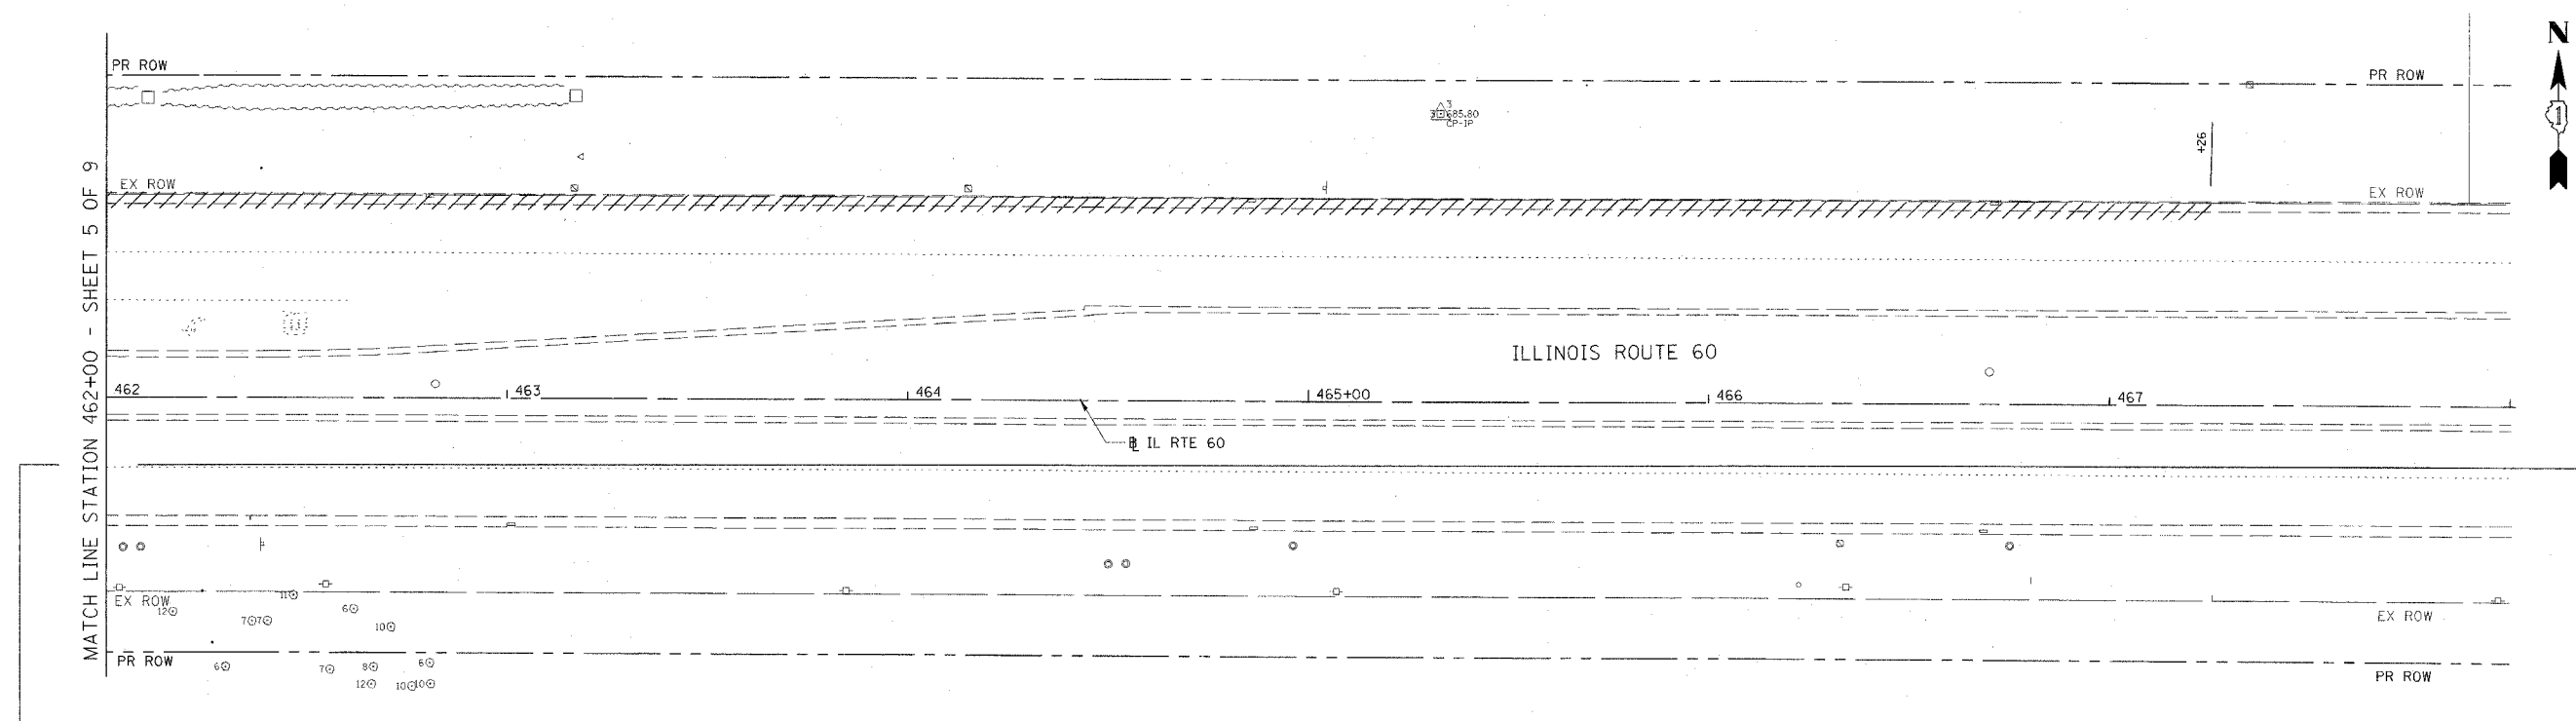

MATCH LINE STATION 462+00 - SHEET 5 OF 9

SEE EXISTING CONDITIONS AND REMOVAL SHEET 2 OF 9 FOR SOUTH SIDE OF IL ROUTE 60

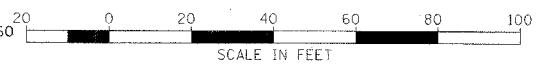

- LEGEND:
- CONC CURB & GUTTER REMOVAL
 - PAVEMENT REMOVAL
 - ISLAND REMOVAL
 - RELOCATE EXISTING ROADSIDE FEATURE
 - TREE REMOVAL
 - REMOVAL

CHRISTOPHER B. BURKE ENGINEERING LTD.
 5075 West Higgins Road, Suite 400
 Rosemont, Illinois 60018
 (847) 823-0500

REVISIONS	
NAME	DATE

ILLINOIS DEPARTMENT OF TRANSPORTATION
 ILLINOIS RTE 60 OVER I-94
 IL RTE 60
 EXISTING CONDITIONS AND REMOVAL
 STA. 462+00.00 TO STA. 468+00.00
 SHEET 6 OF 9

SCALE: 1"=20'
 DATE: MAY 8, 2007

DRAWN BY: GT
 CHECKED BY: MCW

9/28/58 AM 5/2/2007