
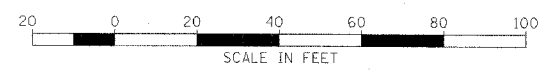


F.A.P. RTE.	SECTION	COUNTY	TOTAL SHEETS	SHEET NO.
335	119R-2	LAKE	439	53
STA. 432+83.12		TO STA. 470+56.84		
FED. ROAD DIST. NO.	ILLINOIS	FED. AID PROJECT		

60B01

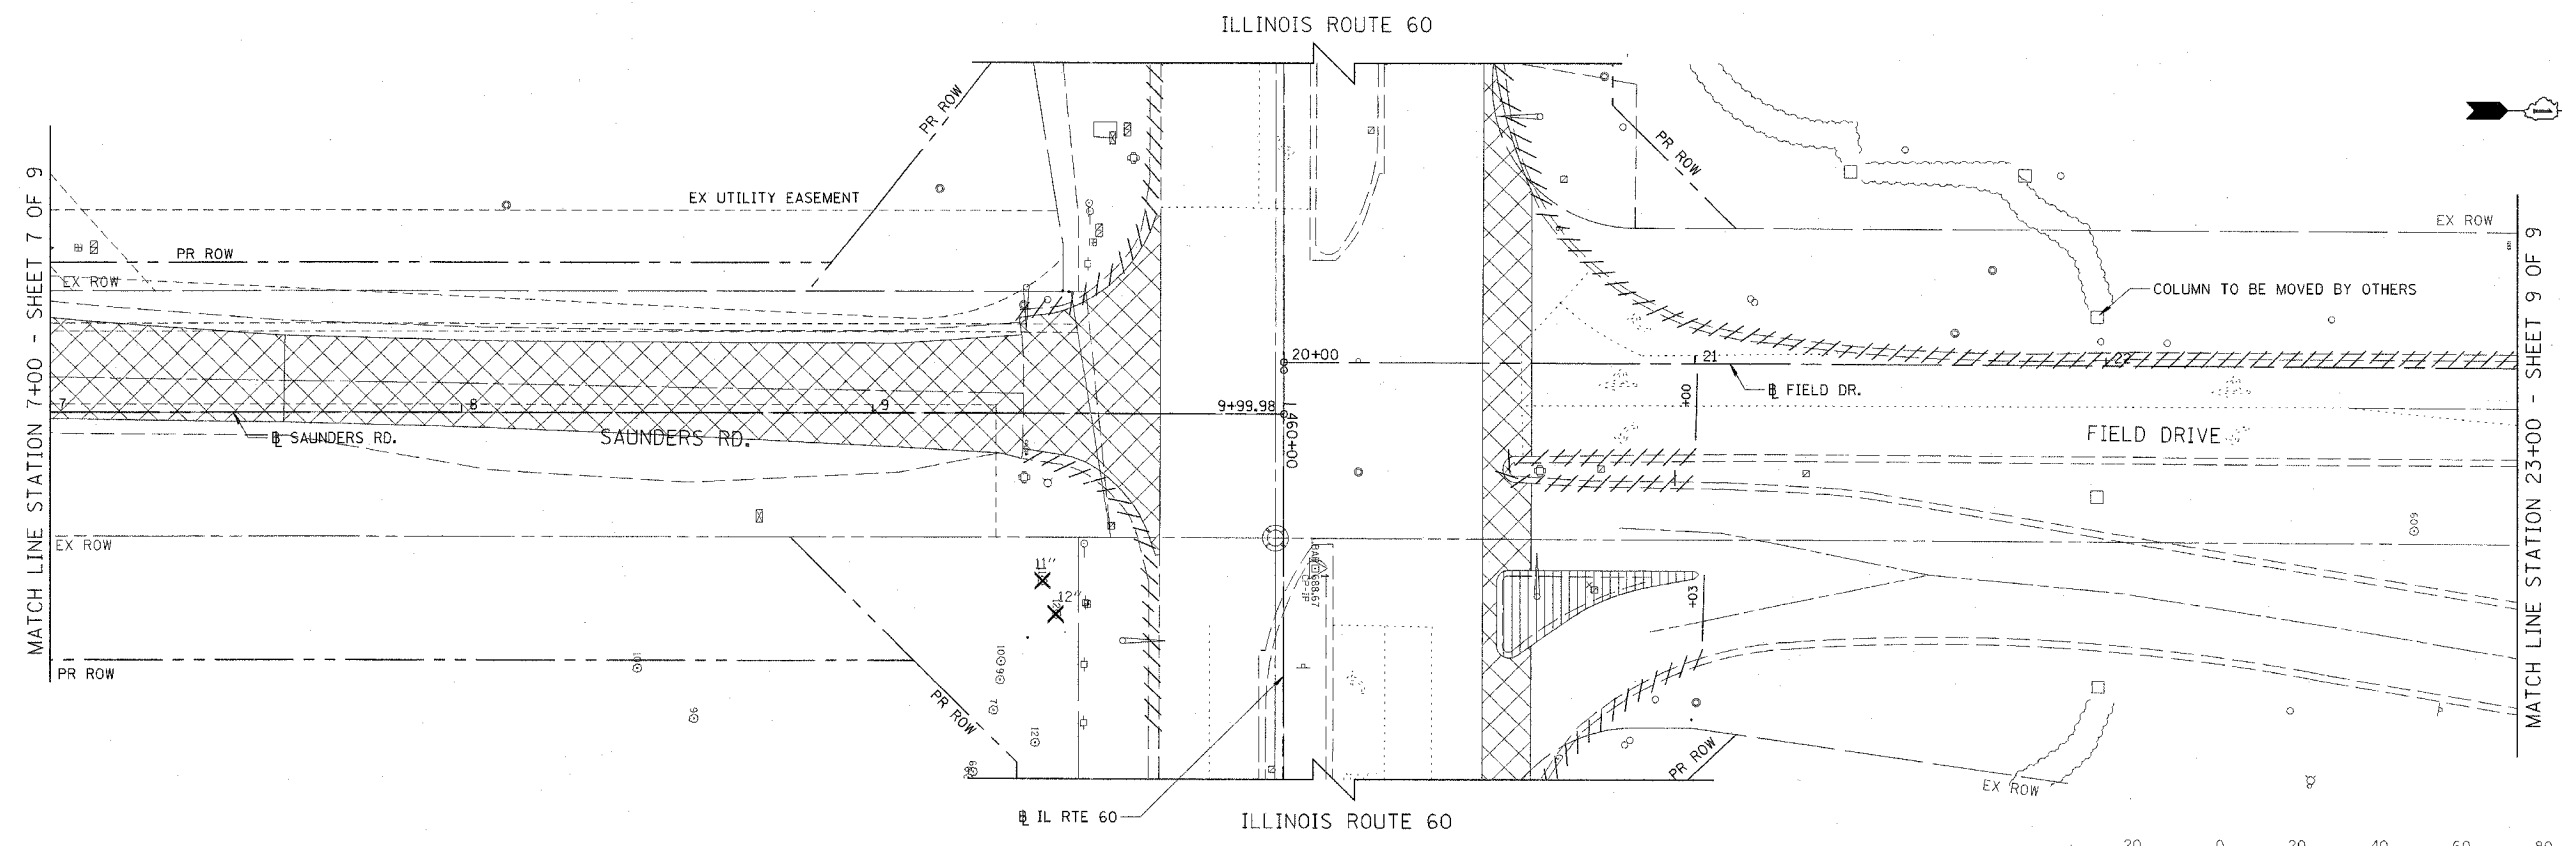

- LEGEND:
- CONC CURB & GUTTER REMOVAL
  - PAVEMENT REMOVAL
  - ISLAND REMOVAL
  - RELOCATE EXISTING ROADSIDE FEATURE
  - TREE REMOVAL
  - REMOVAL

**3** CHRISTOPHER B. BURKE ENGINEERING LTD.  
 6575 West Higgins Road, Suite 600  
 Rosemont, Illinois 60018  
 (847) 823-1600

REVISIONS	
NAME	DATE

ILLINOIS DEPARTMENT OF TRANSPORTATION  
 ILLINOIS RTE 60 OVER I-94  
 SAUNDERS ROAD/FIELD DRIVE  
 EXISTING CONDITIONS AND REMOVAL  
 STA. 7+00.00 TO STA. 23+00  
 SHEET 8 OF 9

SCALE: 1"=20'  
 DATE: MAY 8, 2007  
 DRAWN BY: GT  
 CHECKED BY: MCW

W:\data\Fresh\03192\CH\NO.3192\_S\IND-2.PDF 5/22/2007 9:37:27 AM