




F.A.P. RTE.	SECTION	COUNTY	TOTAL SHEETS	SHEET NO.
335	119R-2	LAKE	439	141
STA. 432+83.12		TO STA. 470+56.84		
FED. ROAD DIST. NO.		ILLINOIS	FED. AID PROJECT	

60B01

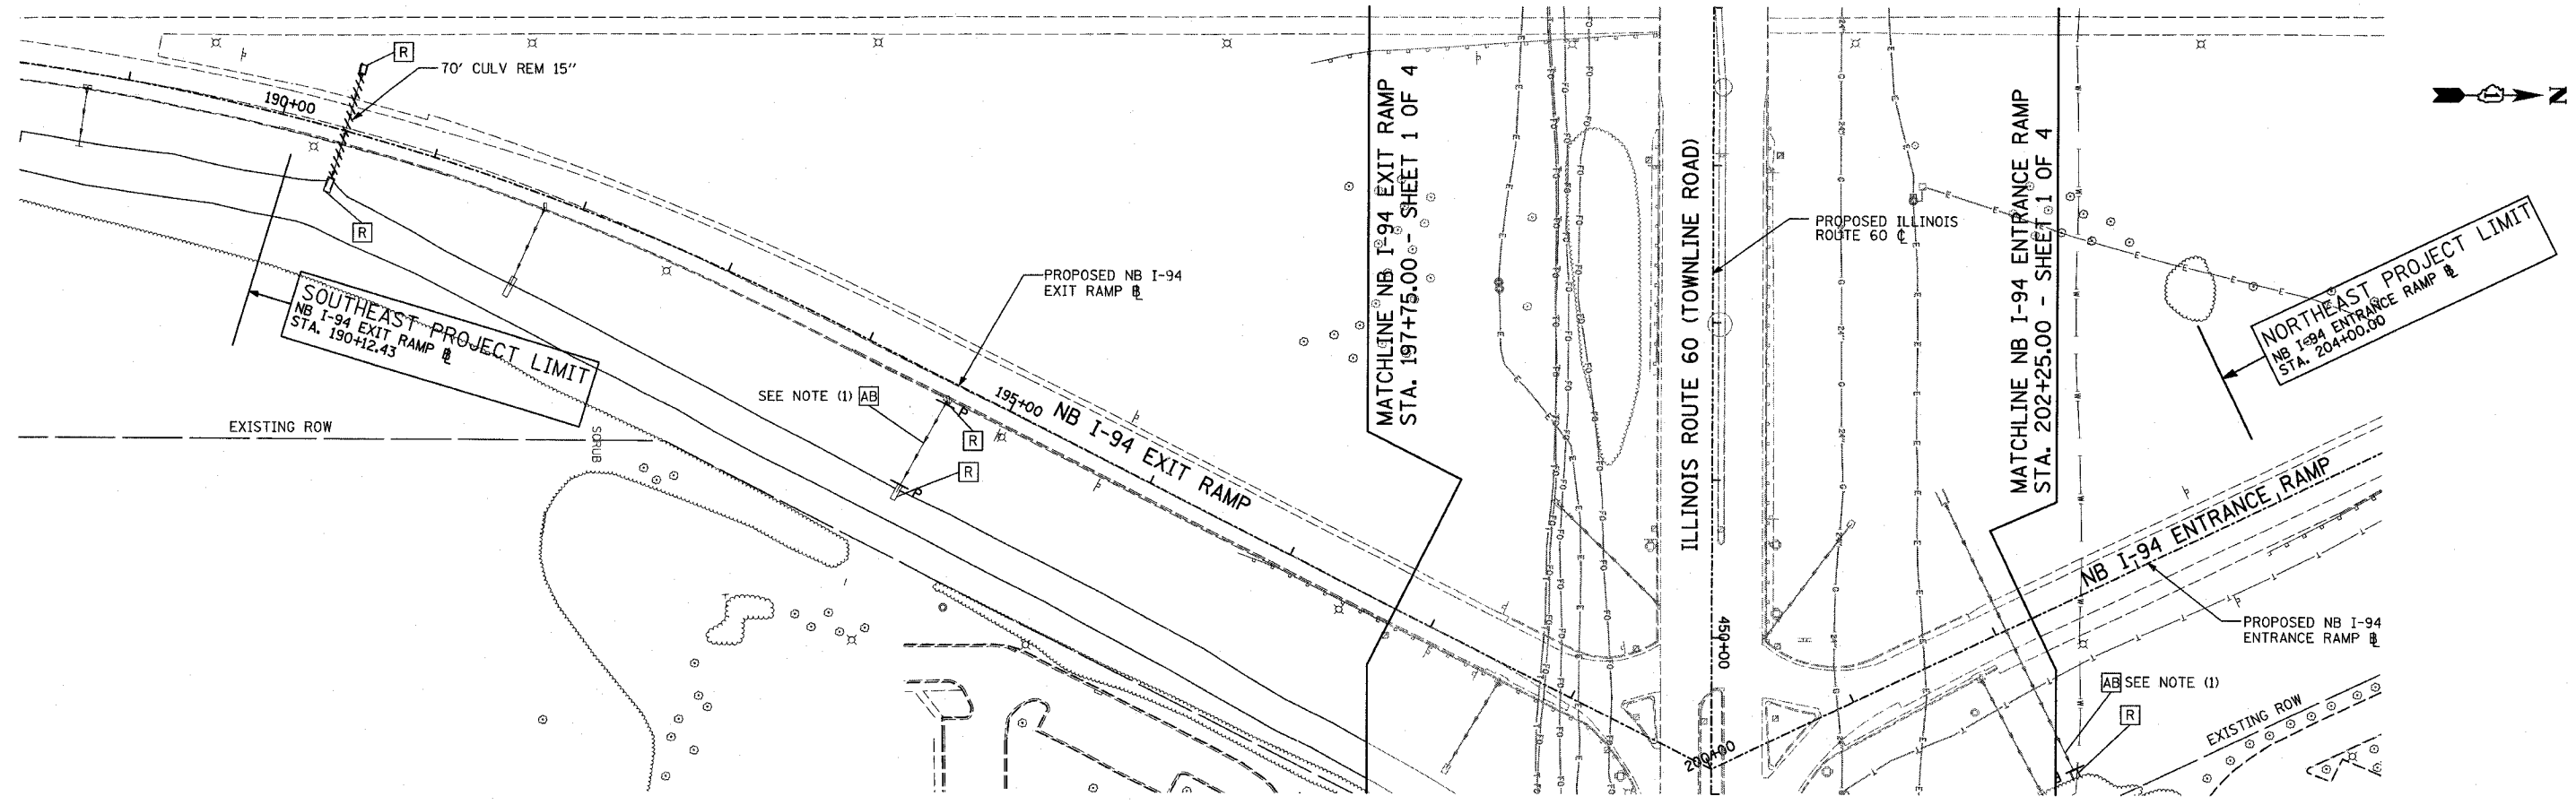

- LEGEND:**
- P SEWER PLUG
 - F.V. FIELD VERIFY
 - //// STORM SEWER REMOVAL
 - END SECTION

- NOTES:**
1. ABANDONED SEWER TO BE FILLED WITH CONTROLLED LOW STRENGTH MATERIAL. SEE SCHEDULE FOR DETAILS.

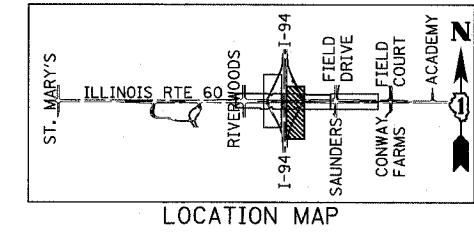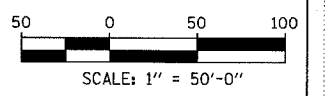

REVISIONS	
NAME	DATE

ILLINOIS DEPARTMENT OF TRANSPORTATION
ILLINOIS RTE 60 OVER I-94
EXISTING UTILITIES AND
DRAINAGE REMOVAL PLAN
NORTHBOUND INTERSTATE 94 RAMPS
SHEET 4 OF 4

SCALE: 1"=50'-0"
DATE: MAY 8, 2007
DRAWN BY: NSB
CHECKED BY: DA

TYLIN INTERNATIONAL

05/08/2007 07:32:39 AM