



F.A.P. RTE.	SECTION	COUNTY	TOTAL SHEETS	SHEET NO.
335	119R-2	LAKE	439	207
STA. 432+83.12		TO STA. 470+56.84		
FED. ROAD DIST. NO.	ILLINOIS	FED. AID PROJECT		

60B01

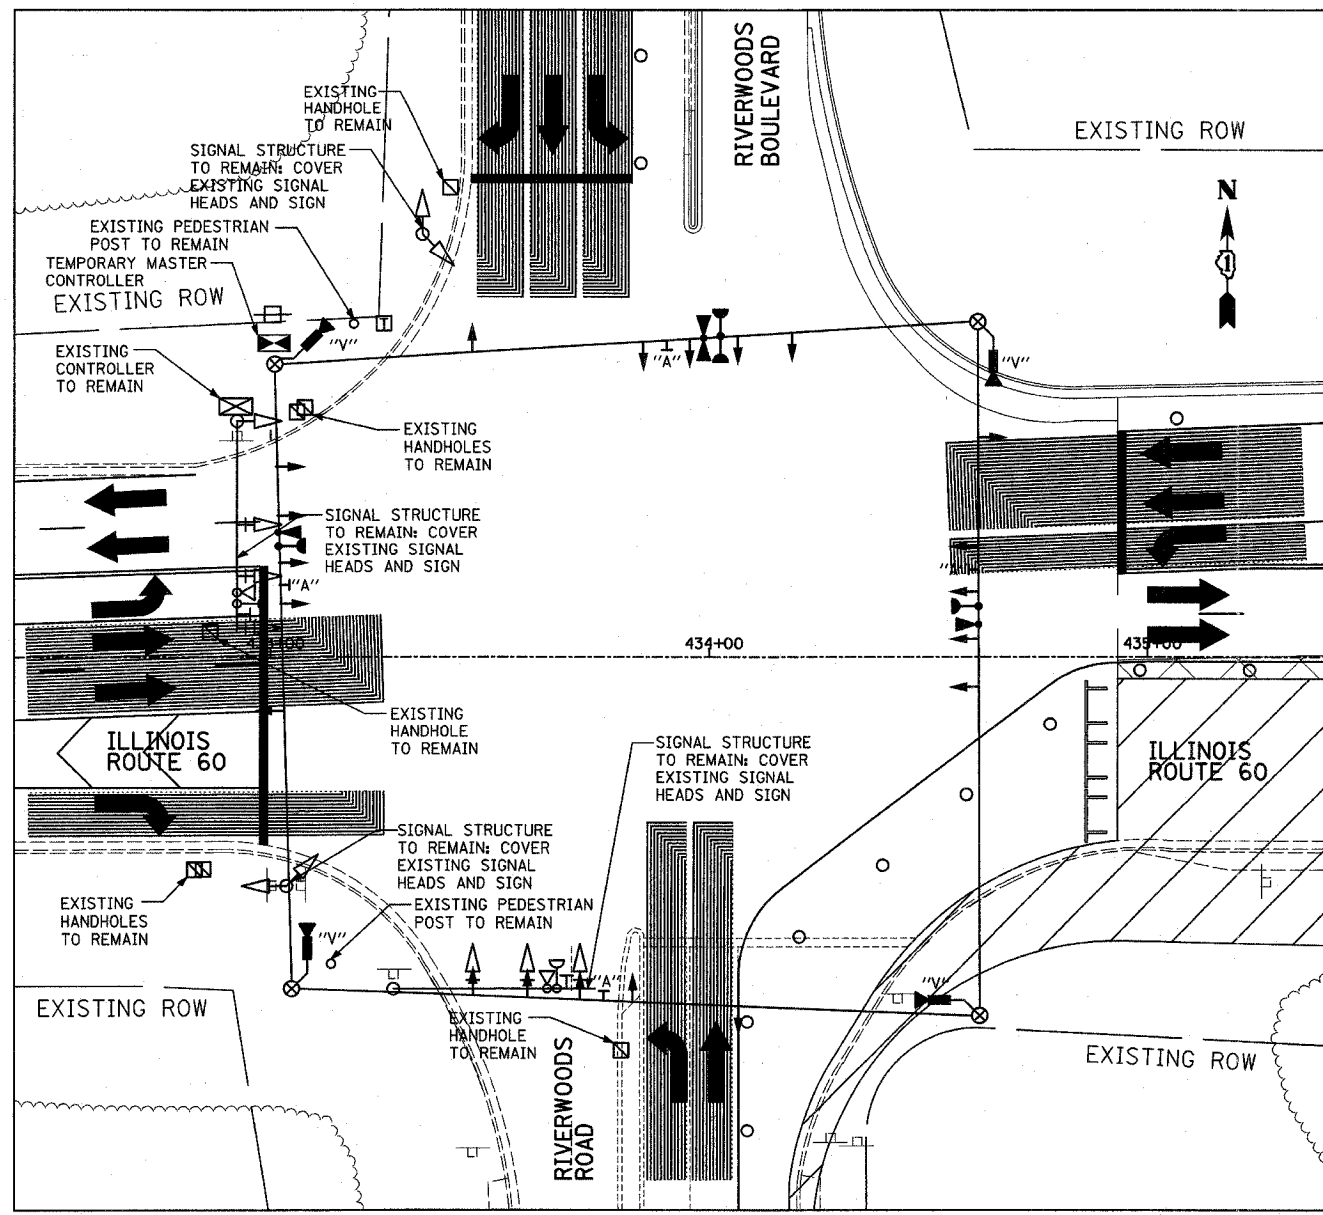

STAGES 3, 3A, & 4

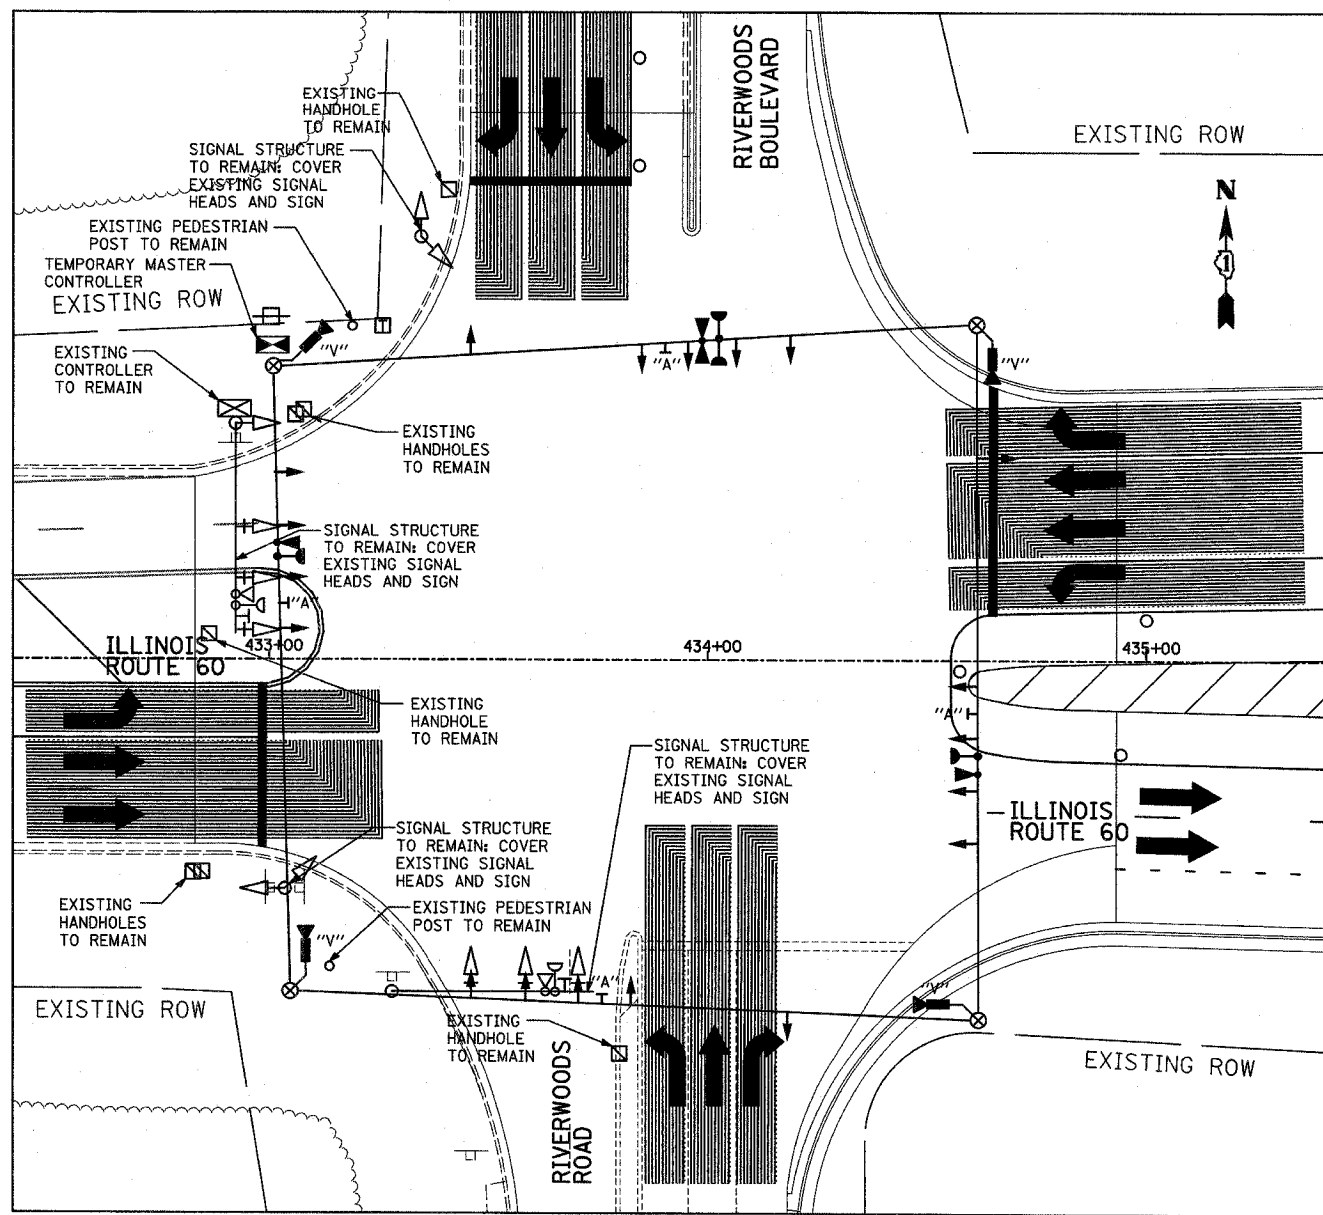

STAGE 5

TYLIN INTERNATIONAL

LEFT ON GREEN ARROW ONLY

"A" R10-5

REVISIONS	
NAME	DATE

ILLINOIS DEPARTMENT OF TRANSPORTATION
 ILLINOIS RTE 60 OVER I-94
 TEMPORARY TRAFFIC SIGNAL INSTALLATION
 AND REMOVAL OF EXISTING TRAFFIC
 SIGNAL EQUIPMENT (STAGES 3, 3A, 4, & 5)
 IL RTE 60 & RIVERWOODS BLVD/RD

SCALE: 1"=20'-0"
 DATE: MAY 8, 2007

DRAWN BY: CBS
 CHECKED BY: DMJ

5/7/2007 11:49:43 AM P:\60215811\60Nroad\60trr_s1702.dgn