
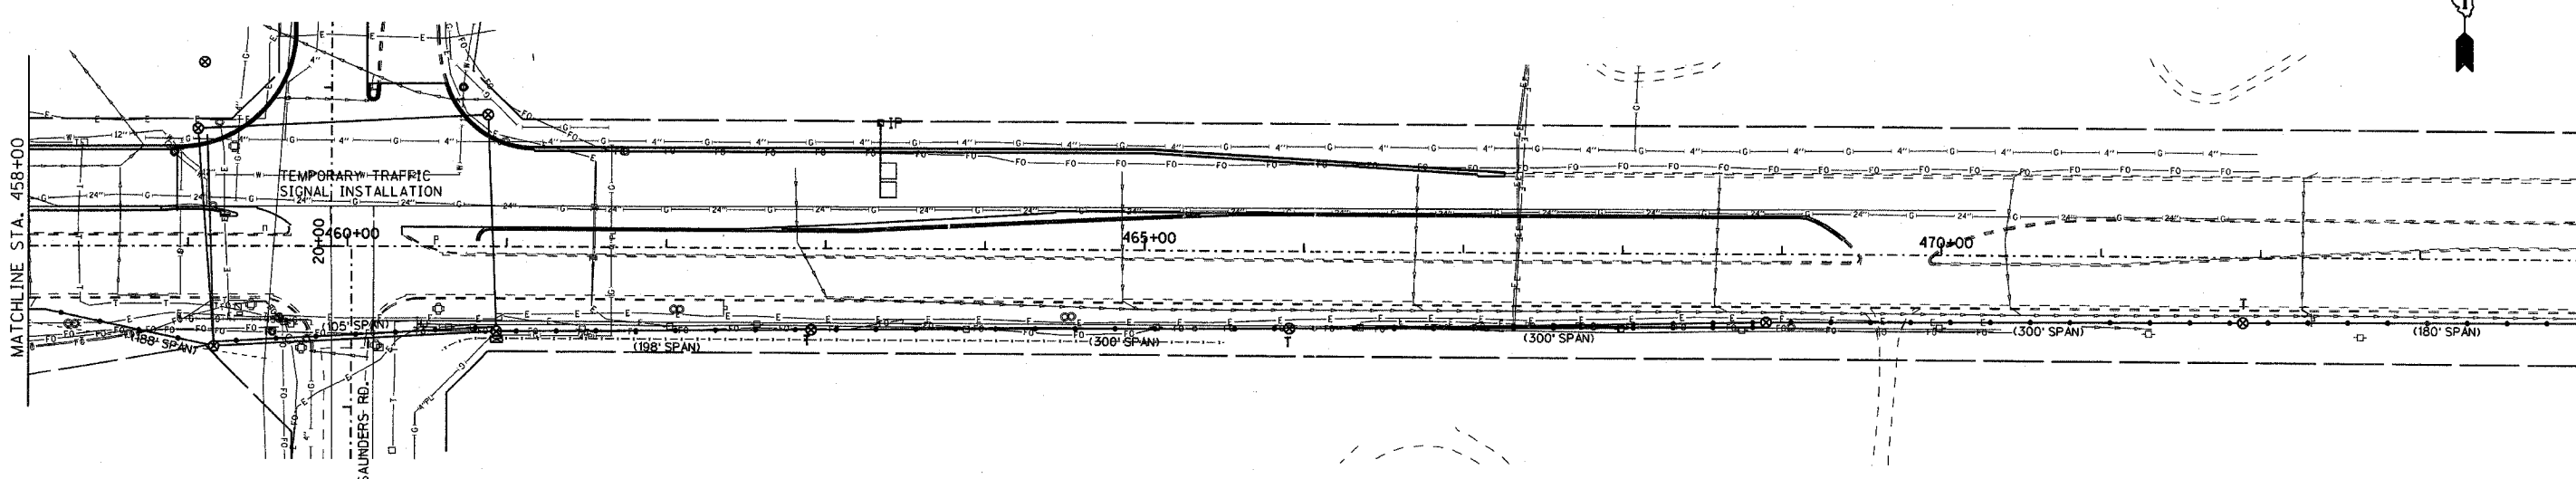


F.A.P. RTE.	SECTION	COUNTY	TOTAL SHEETS	SHEET NO.
335	119R-2	LAKE	439	227
STA.	TO STA.			
FED. ROAD DIST. NO.	ILLINOIS FED. AID PROJECT			

60B01

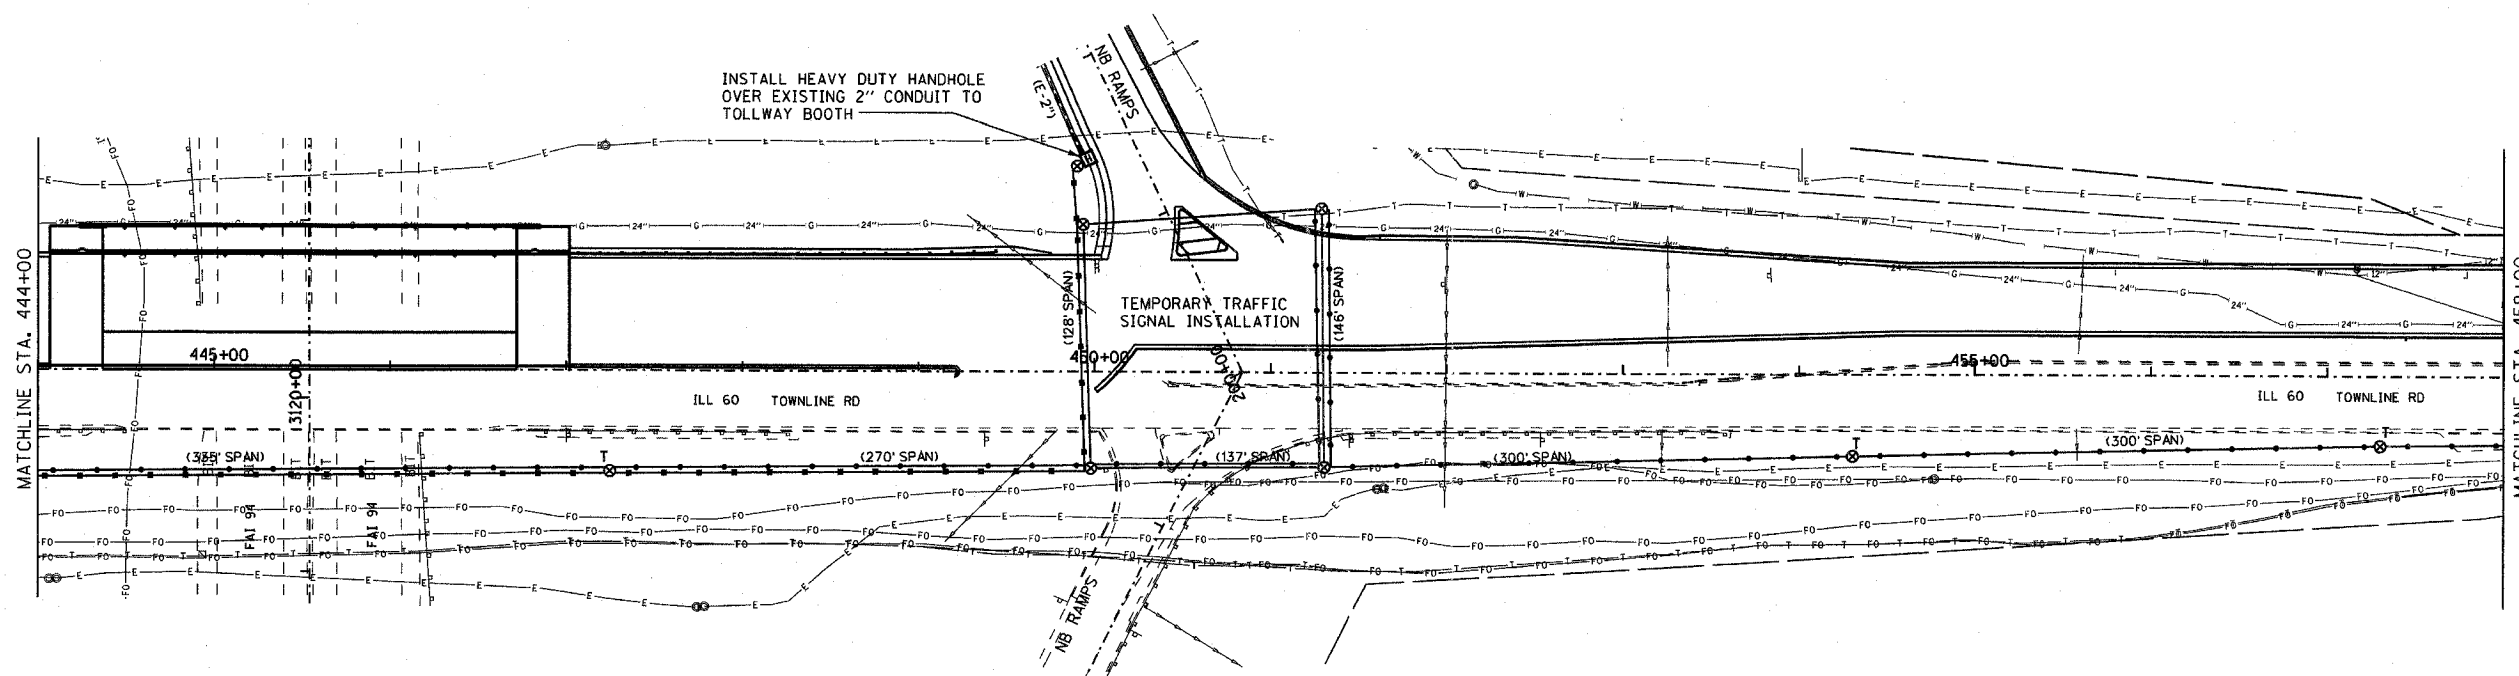

EJM **EJM ENGINEERING, INC.**
 411 South Wells Street Suite 800
 Chicago, Illinois 60607

REVISIONS	
NAME	DATE

ILLINOIS DEPARTMENT OF TRANSPORTATION

TEMPORARY INTERCONNECT PLAN
ILL ROUTE 60
ST. MARY'S ROAD TO ACADEMY DRIVE
STAGES 1, 1A & 2

S.N. DESIGNED BY: JM
 SCALE: 1" = 50'-0" DRAWN BY: PK
 DATE: MAY 8, 2007 CHECKED BY: GR