


F.A.P. RTE.	SECTION	COUNTY	TOTAL SHEETS	SHEET NO.
335	119R-2	LAKE	439	260
STA. 432+83.12		TO STA. 470+56.84		
FED. ROAD DIST. NO.	ILLINOIS	FED. AID PROJECT		

60B01

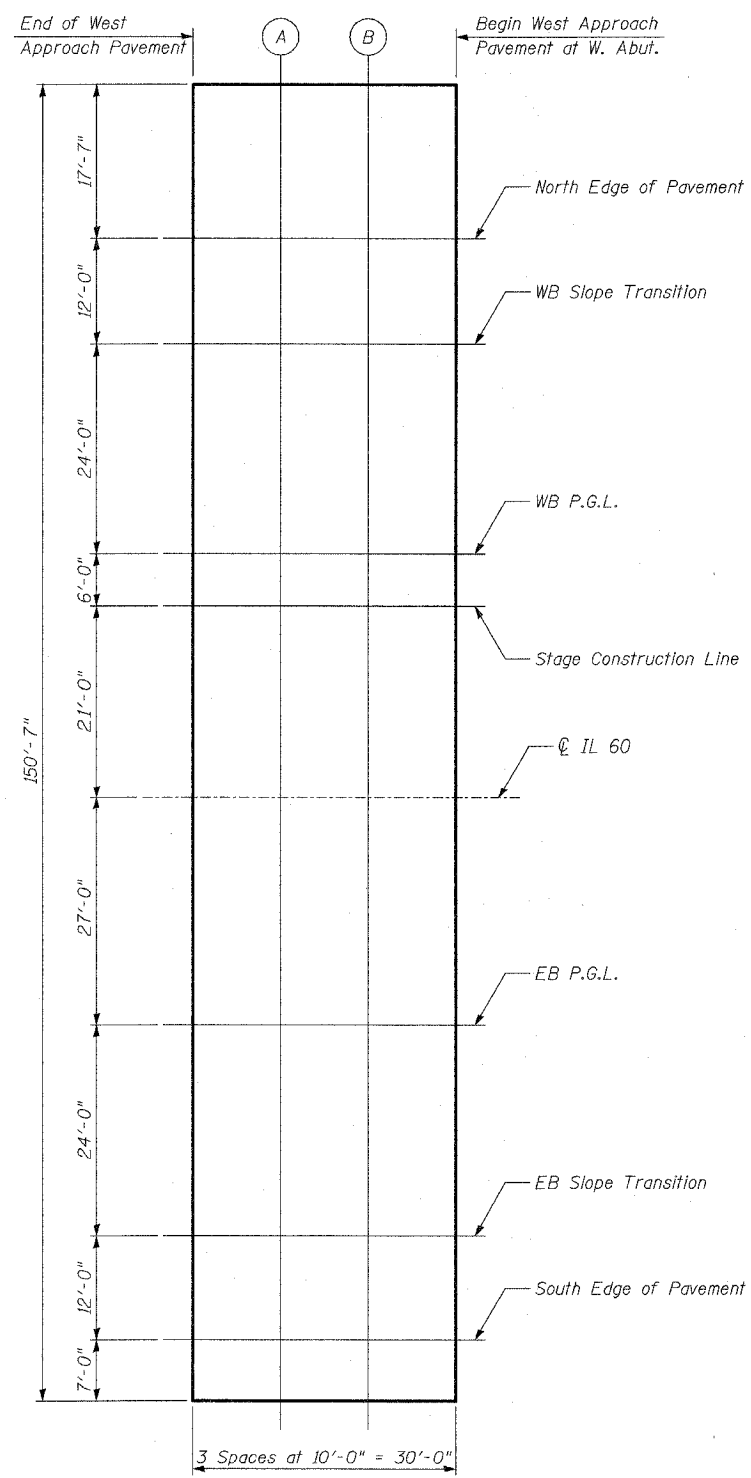

PLAN

**NORTH EDGE OF PAVEMENT**

Location	Station	Offset	Theoretical Grade Elevations
End W. Appr. Pav't	444+06.64	-63.00	711.52
A	444+16.64	-63.00	711.68
B	444+26.64	-63.00	711.83
Begin W. Appr. Pav't	444+36.64	-63.00	711.94

**C IL 60**

Location	Station	Offset	Theoretical Grade Elevations
End W. Appr. Pav't	444+06.64	0.00	712.75
A	444+16.64	0.00	712.88
B	444+26.64	0.00	713.00
Begin W. Appr. Pav't	444+36.64	0.00	713.11

**WB SLOPE TRANSITION**

Location	Station	Offset	Theoretical Grade Elevations
End W. Appr. Pav't	444+06.64	-51.00	711.83
A	444+16.64	-51.00	711.96
B	444+26.64	-51.00	712.08
Begin W. Appr. Pav't	444+36.64	-51.00	712.19

**EB P.G.L.**

Location	Station	Offset	Theoretical Grade Elevations
End W. Appr. Pav't	444+06.64	27.00	712.33
A	444+16.64	27.00	712.46
B	444+26.64	27.00	712.58
Begin W. Appr. Pav't	444+36.64	27.00	712.69

**WB P.G.L.**

Location	Station	Offset	Theoretical Grade Elevations
End W. Appr. Pav't	444+06.64	-27.00	712.33
A	444+16.64	-27.00	712.46
B	444+26.64	-27.00	712.58
Begin W. Appr. Pav't	444+36.64	-27.00	712.69

**EB SLOPE TRANSITION**

Location	Station	Offset	Theoretical Grade Elevations
End W. Appr. Pav't	444+06.64	51.00	711.83
A	444+16.64	51.00	711.96
B	444+26.64	51.00	712.08
Begin W. Appr. Pav't	444+36.64	51.00	712.19

**STAGE CONSTRUCTION LINE**

Location	Station	Offset	Theoretical Grade Elevations
End W. Appr. Pav't	444+06.64	-21.00	712.42
A	444+16.64	-21.00	712.55
B	444+26.64	-21.00	712.67
Begin W. Appr. Pav't	444+36.64	-21.00	712.78

**SOUTH EDGE OF PAVEMENT**

Location	Station	Offset	Theoretical Grade Elevations
End W. Appr. Pav't	444+06.64	63.00	711.52
A	444+16.64	63.00	711.69
B	444+26.64	63.00	711.83
Begin W. Appr. Pav't	444+36.64	63.00	711.94

**TYLIN INTERNATIONAL**

REVISIONS	
NAME	DATE

ILLINOIS DEPARTMENT OF TRANSPORTATION  
 TOP OF WEST APPROACH PAVEMENT ELEVATIONS  
 ILLINOIS 60 OVER I-94  
 F.A.P. RTE. 335 SECTION 119R-2  
 LAKE COUNTY STA. 445+54.14  
 S.N. 049-2012 ISTHA BRIDGE NO. 407  
 DESIGNED BY: PL  
 DRAWN BY: PL  
 CHECKED BY: SP  
 SCALE:  
 DATE: MAY 8, 2007

SHEET S-13 OF S-53

PA:60246811-60\structure\1\1\1\60B01.dgn 05/03/2007 04:30:08 PM