



PROFILE SUBMITTED BY _____ DATE _____
 DRAWN BY _____
 CHECKED BY _____
 NO. _____
 STRUCTURE STATUS: _____

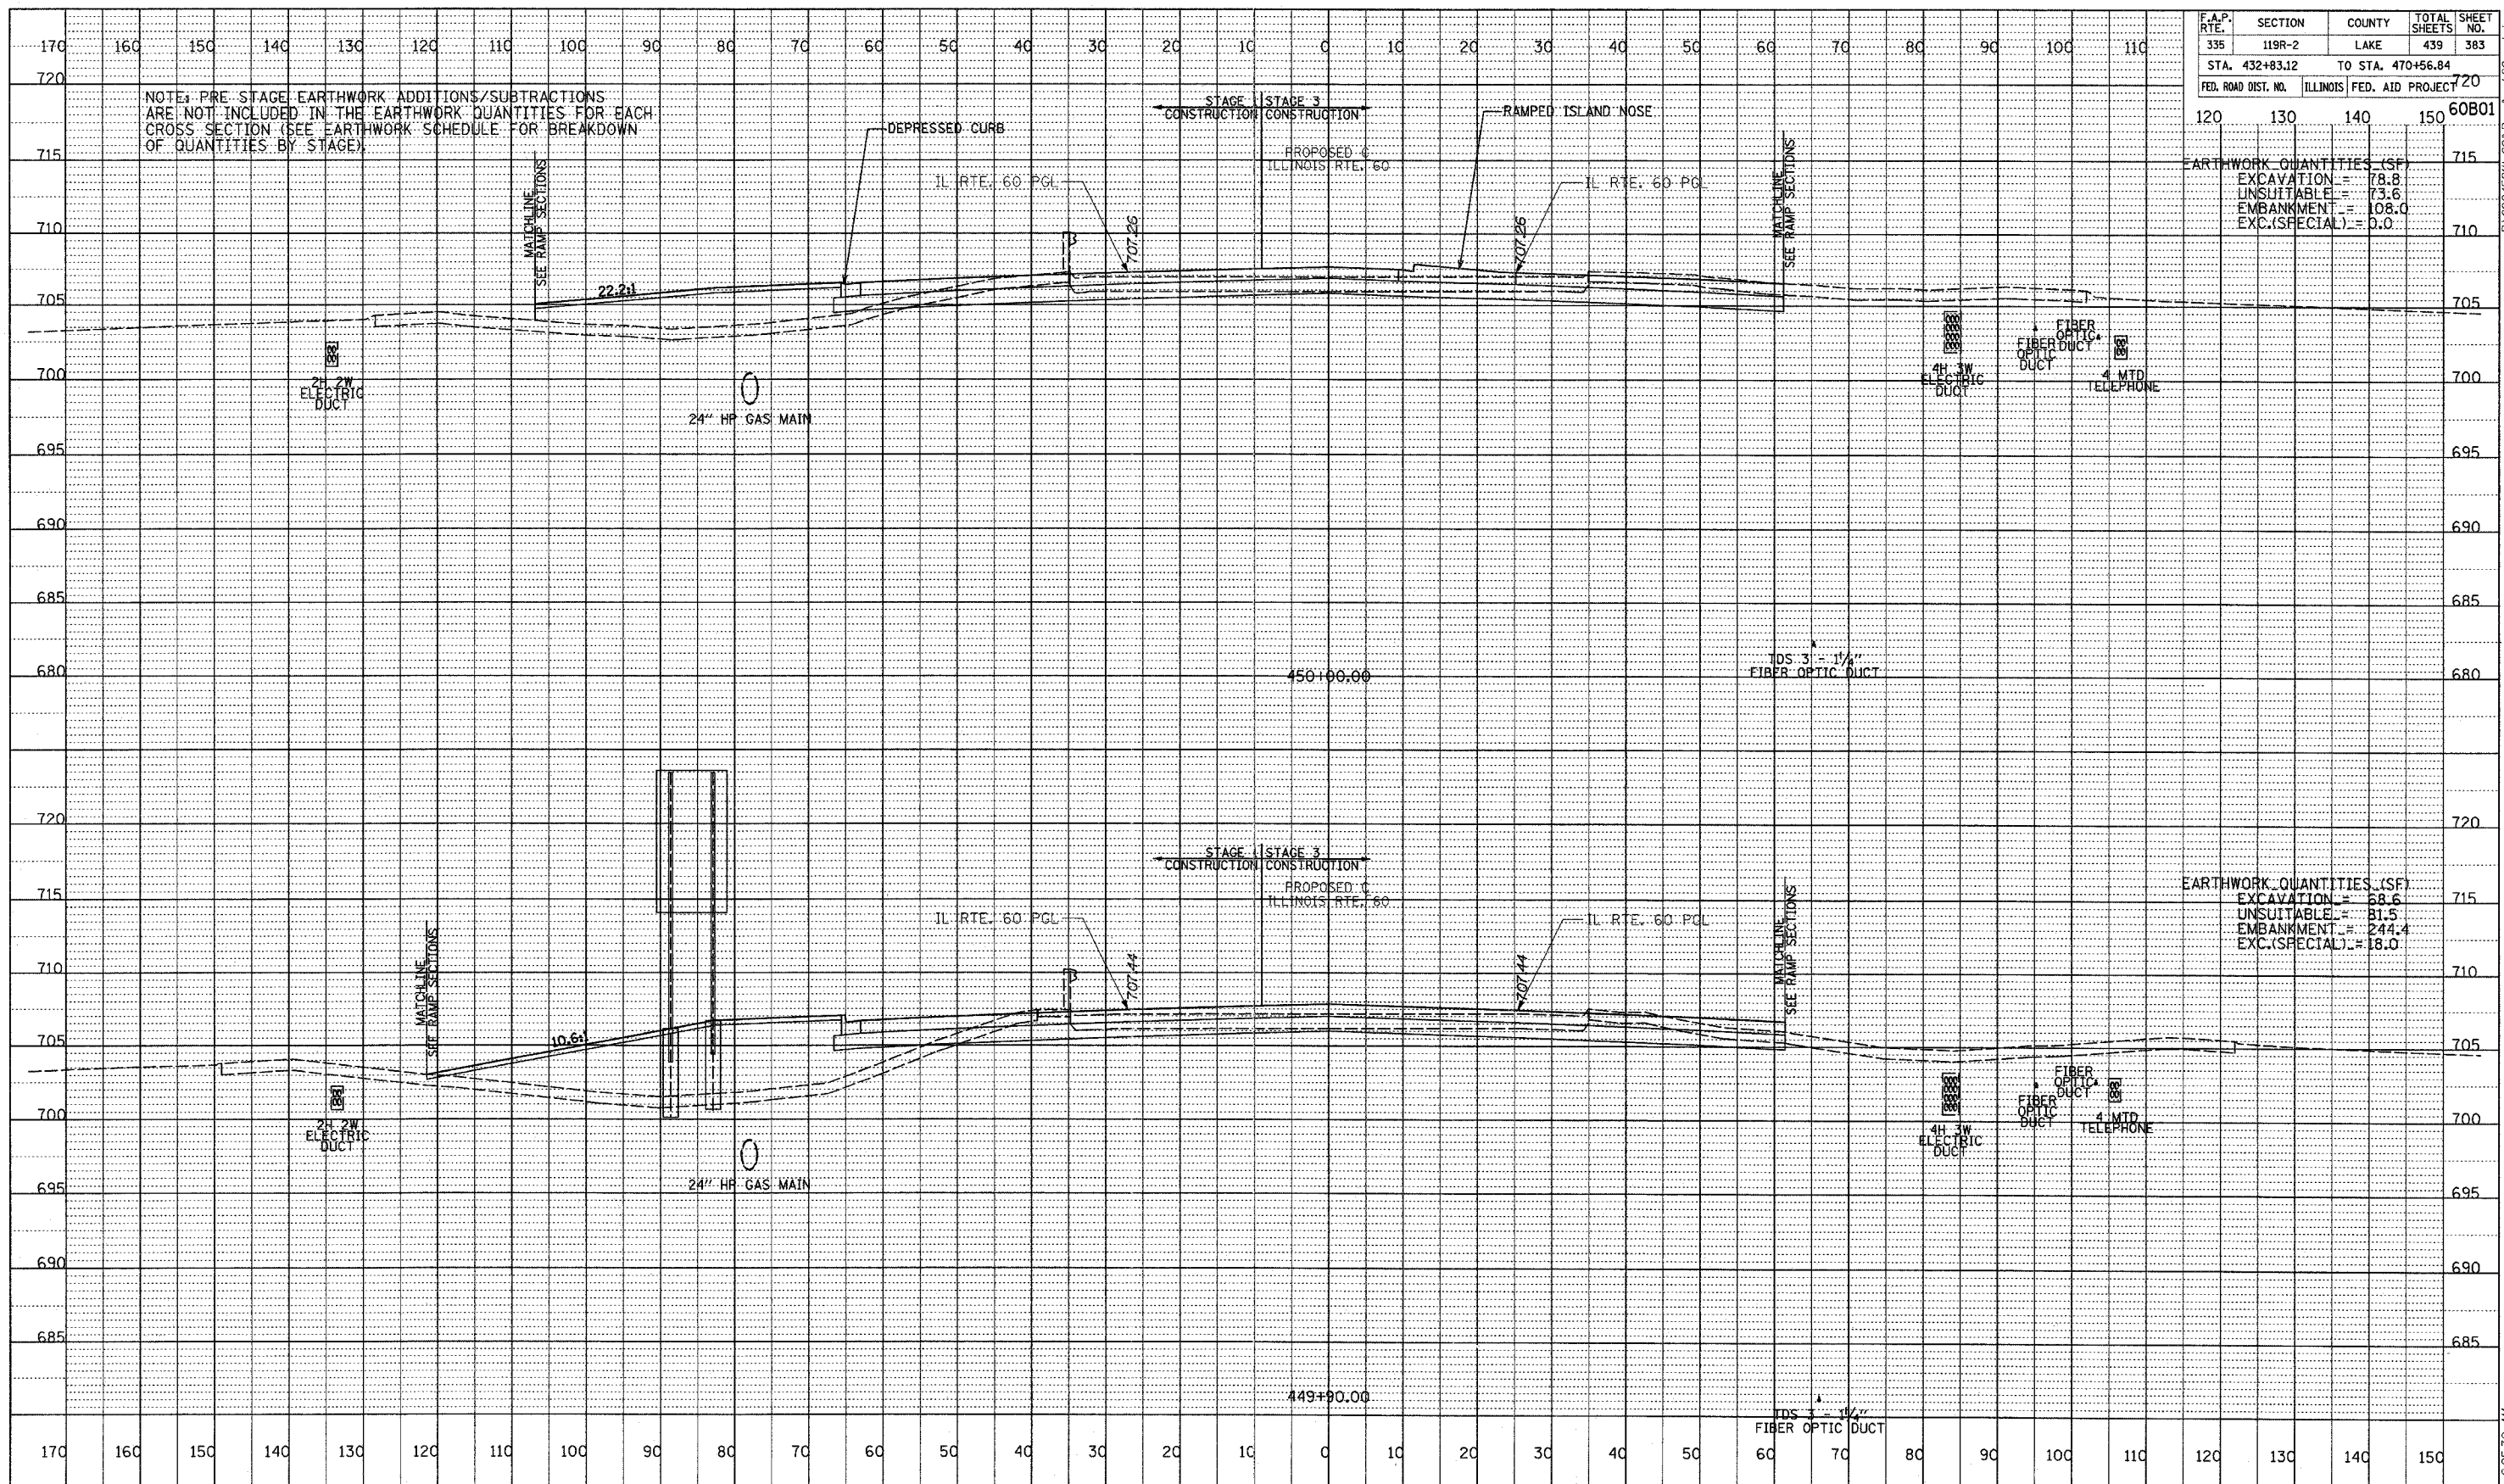

TYLIN INTERNATIONAL

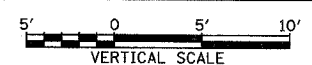

ILLINOIS RTE. 60 (TOWNLIN RD)
STA. 449+90 TO STA. 450+00

P:\60245811\601\Road\Map\60\esi1.dwg

5/11/2007 9:26:30 AM