


F.A.P. RTE.	SECTION	COUNTY	TOTAL SHEETS	SHEET NO.
335	119R-2	LAKE	439	403
STA. 432+83.12		TO STA. 470+56.84		
FED. ROAD DIST. NO.	ILLINOIS FED. AID PROJECT		60801	
120	130	140	150	155

DATE	BY
PROFILE SUPERVISOR	
DESIGNED	
PLOTTED	
NOTES CHECKED	
NO.	
STRUCTURE NOTATING CHKD	

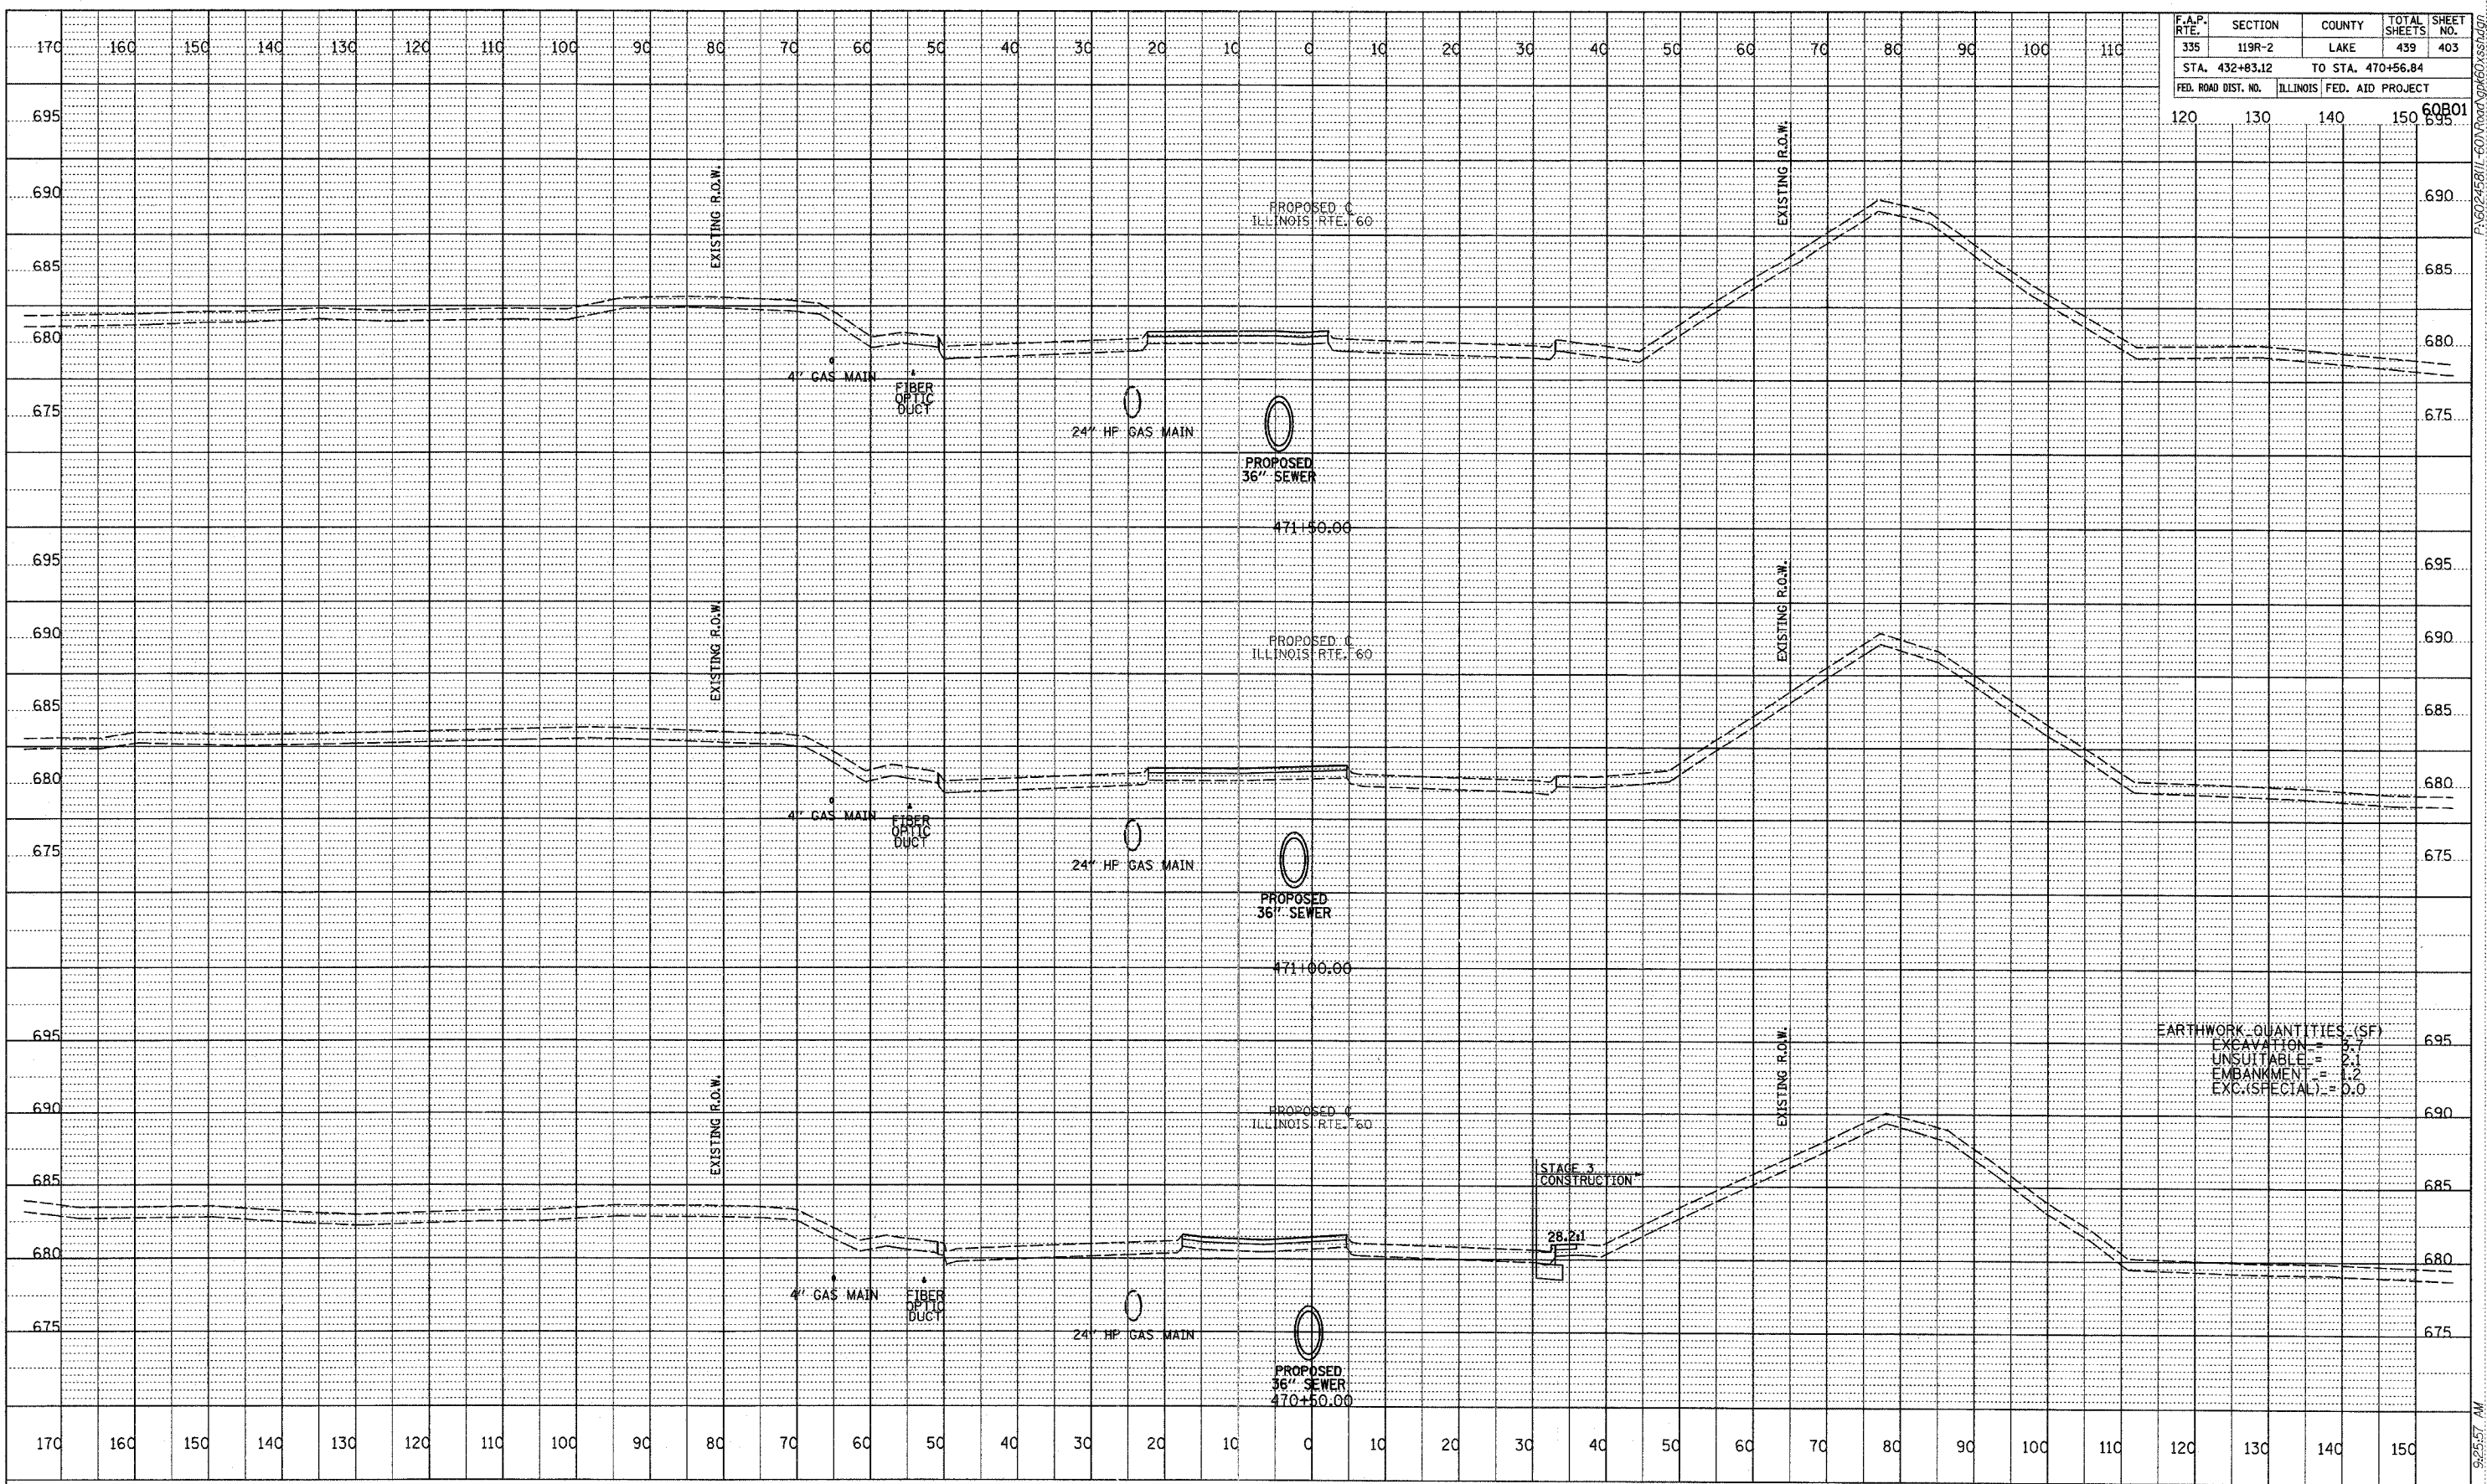

EARTHWORK QUANTITIES (SF)

EXCAVATION	= 5.7
UNSUITABLE	= 1.2
EMBANKMENT	= 1.2
EXC.(SPECIAL)	= 0.0