



PROFILE NUMBER: _____ BY: _____ DATE: _____
 SHEET CHECKED: _____
 STRUCTURE: NB I-94 EXIT RAMP

F.A.P. RTE.	SECTION	COUNTY	TOTAL SHEETS	SHEET NO.
335	119R-2	LAKE	439	417
STA. 432+83.12		TO STA. 470+56.84		
FED. ROAD DIST. NO.		ILLINOIS	FED. AID PROJECT	6080
				60801

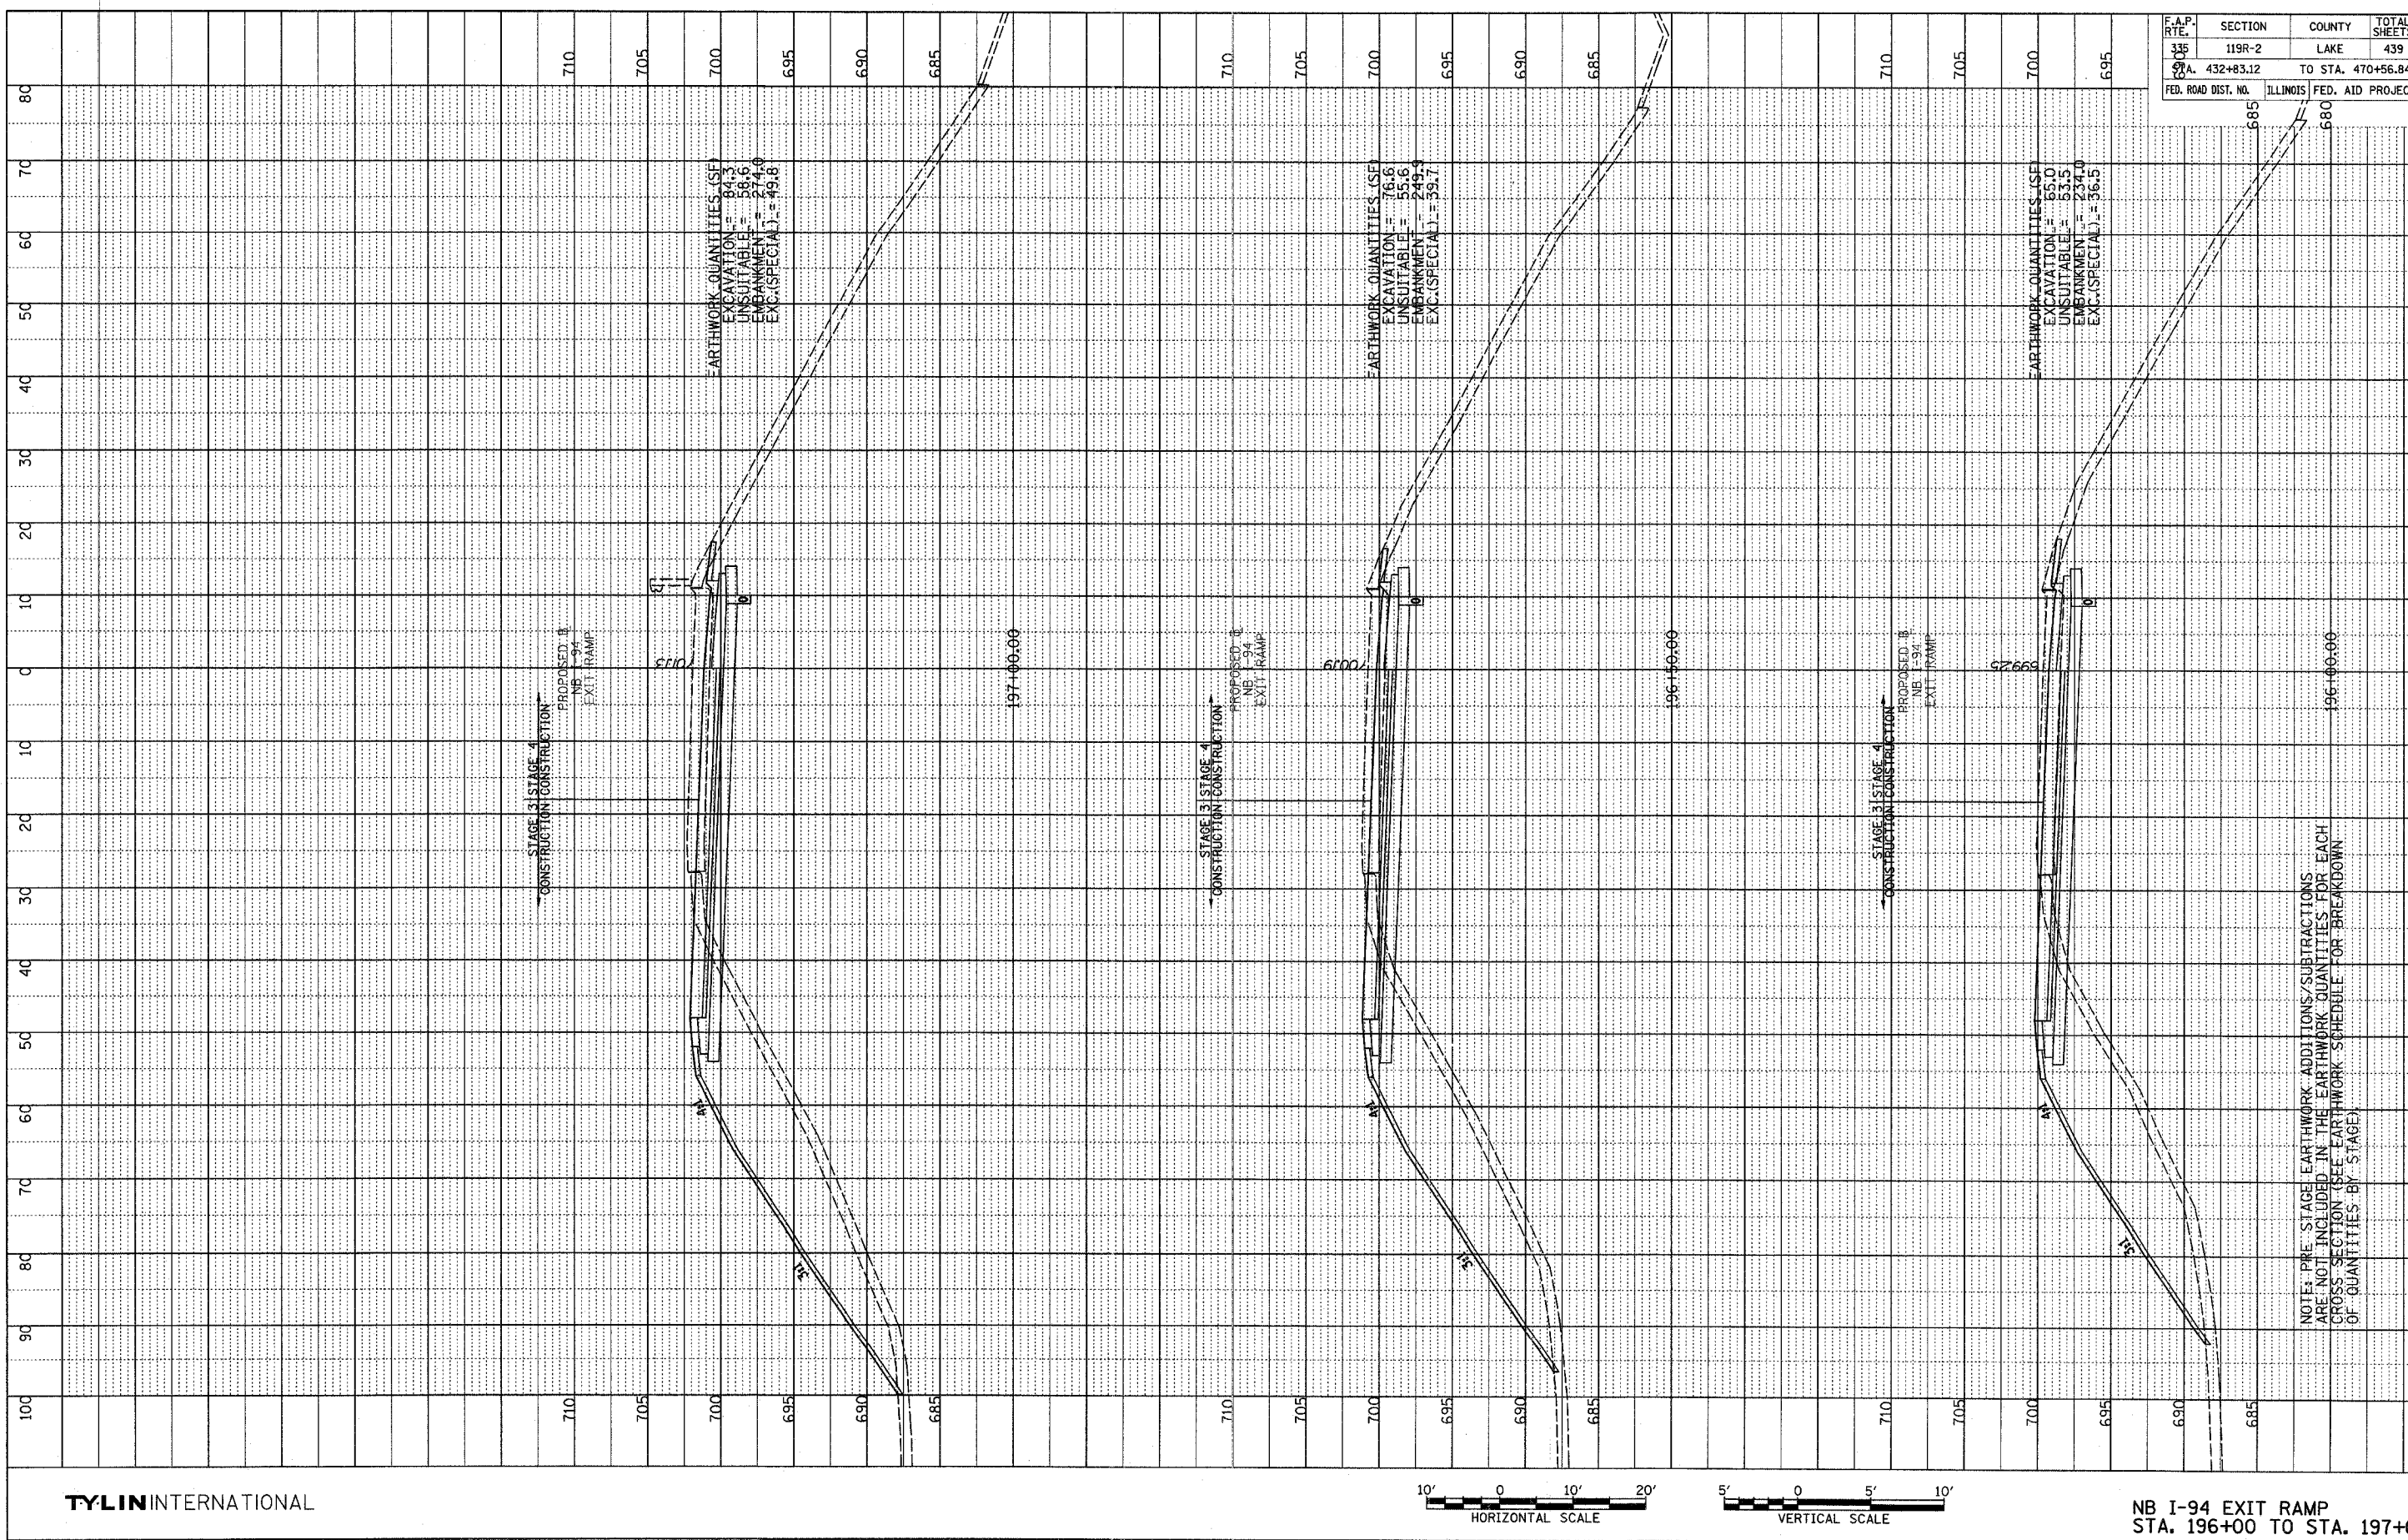

TYLIN INTERNATIONAL

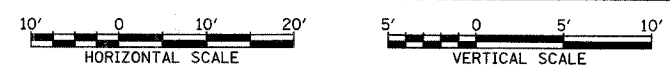

NB I-94 EXIT RAMP
 STA. 196+00 TO STA. 197+00

NOTE: PRE-STAGE EARTHWORK ADDITIONS/SUBTRACTIONS ARE NOT INCLUDED IN THE EARTHWORK QUANTITIES FOR EACH CROSS SECTION (SEE EARTHWORK SCHEDULE FOR BREAKDOWN OF QUANTITIES BY STAGE)

5/7/2007 10:40:07 AM P:\60245811\60245811.dwg