



F.A.P. RTE.	SECTION	COUNTY	TOTAL SHEETS	SHEET NO.
335	119R-2	LAKE	439	439C
STA. 432+83.12		TO STA. 470+56.84		
FED. ROAD DIST. NO.		ILLINOIS FED. AID PROJECT 60B01		

PLAN	SURVEYED	DATE
NOTE BOOK	BY	
NO.		
DATE		
BY		
DATE		
BY		
DATE		

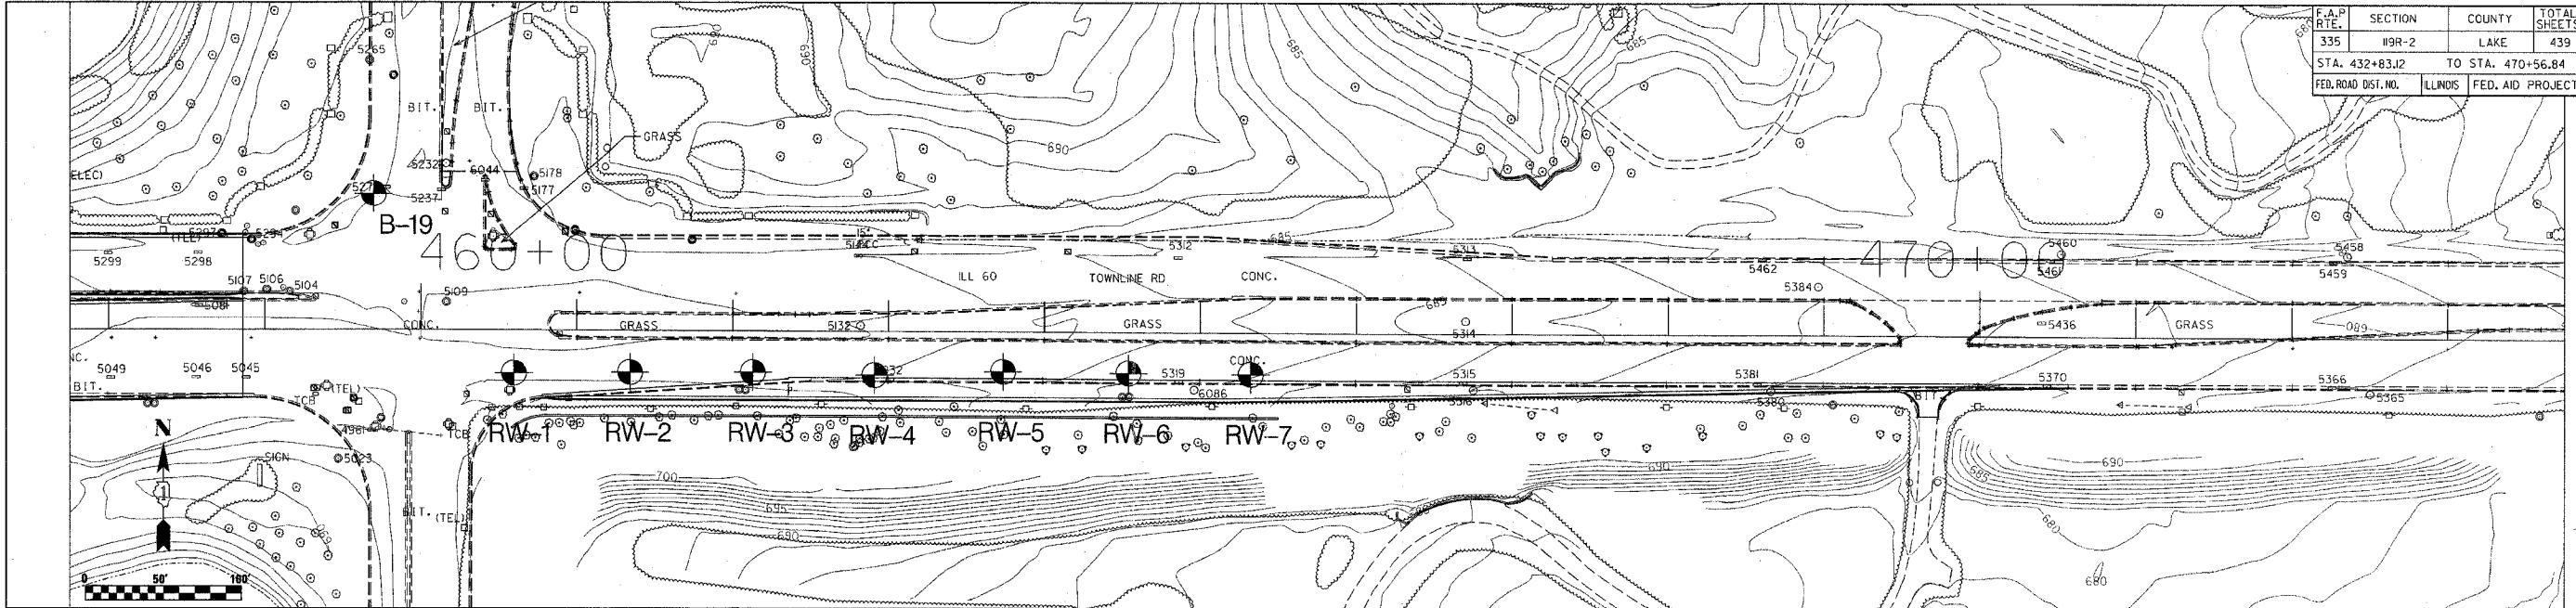

PROFILE	SURVEYED	DATE
NOTE BOOK	BY	
NO.		
DATE		
BY		
DATE		
BY		
DATE		

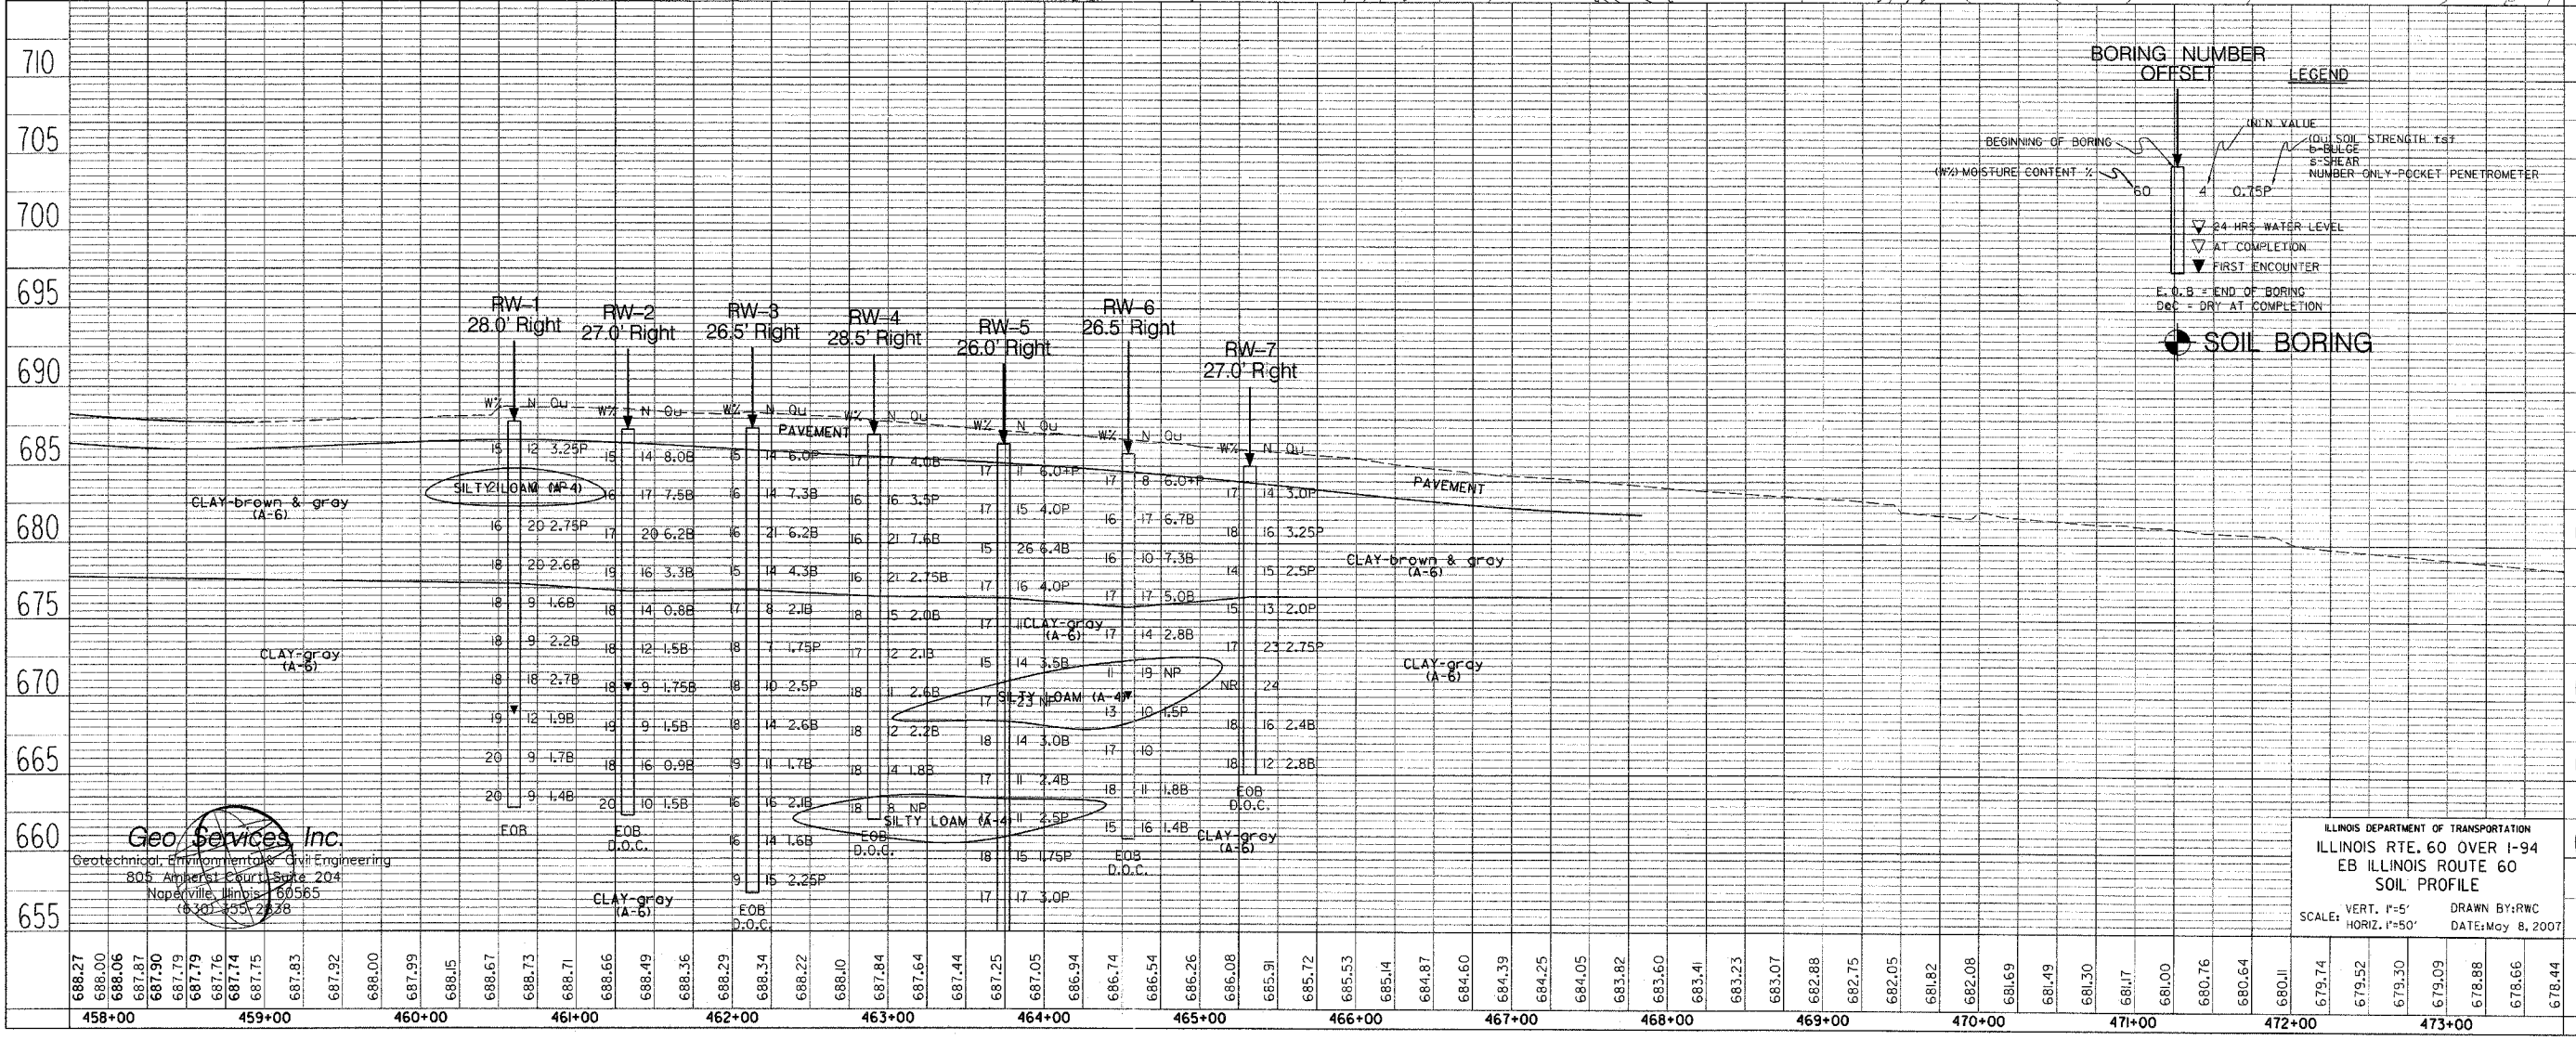

Geo Services Inc.
 Geotechnical, Environmental & Civil Engineering
 805 Amherst Court, Suite 204
 Naperville, Illinois 60565
 (630) 455-2428

ILLINOIS DEPARTMENT OF TRANSPORTATION
 ILLINOIS RTE. 60 OVER I-94
 EB ILLINOIS ROUTE 60
 SOIL PROFILE
 SCALE: VERT. 1"=5'
 HORIZ. 1"=50'
 DRAWN BY: RWC
 DATE: May 8, 2007