
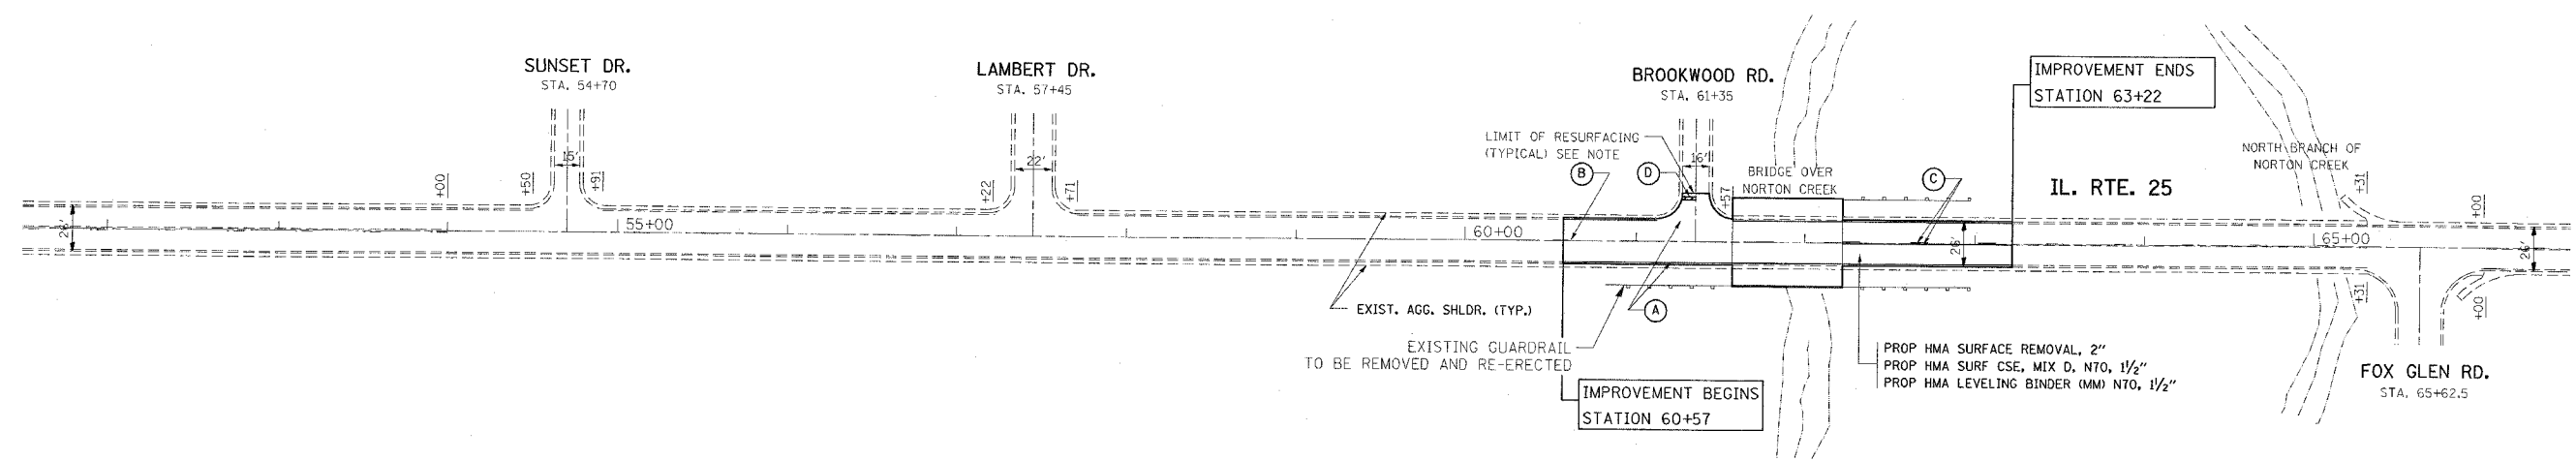


F.A.I. RTE.	SECTION	COUNTY	TOTAL SHEETS	SHEET NO.
2503	49B-1	KANE	27	17
STA.		TO STA.		
FED. ROAD DIST. NO.	ILLINOIS	FED. AID PROJECT		

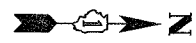

- LEGEND:
- (A) EDGE LINE - 4" SOLID WHITE
 - (B) SKIP-DASH CENTERLINE - 4" YELLOW (10' DASH & 30' SKIP)
 - (C) NO PASSING ZONE - 4" SOLID YELLOW (51/2" C-C FROM SKIP DASH LINE)
 - (D) STOP & TRANSVERSE LINES 24" SOLID WHITE

NOTE: BROOKWOOD DR SHALL BE CLOSED DURING CONSTRUCTION. SEE SHEET 21 FOR ITS DETOUR PLAN.

PLOT DATE = 5/18/2007
 PLOT SCALE = 50:1
 USER NAME = bjunah

REVISIONS		DATE
NAME		

ILLINOIS DEPARTMENT OF TRANSPORTATION

**IL 25 OVER NORTON CREEK
ROADWAY AND PAVEMENT
MARKING PLAN**

SCALE: VERT. _____
HORIZ. _____

DATE _____

DRAWN BY _____
CHECKED BY _____