


F.A.I. RTE.	SECTION	COUNTY	TOTAL SHEETS	SHEET NO.
55	2007-003 I	WILL	44	26
STA.	TO STA.			
FED. ROAD DIST. NO.	ILLINOIS	FED. AID PROJECT		

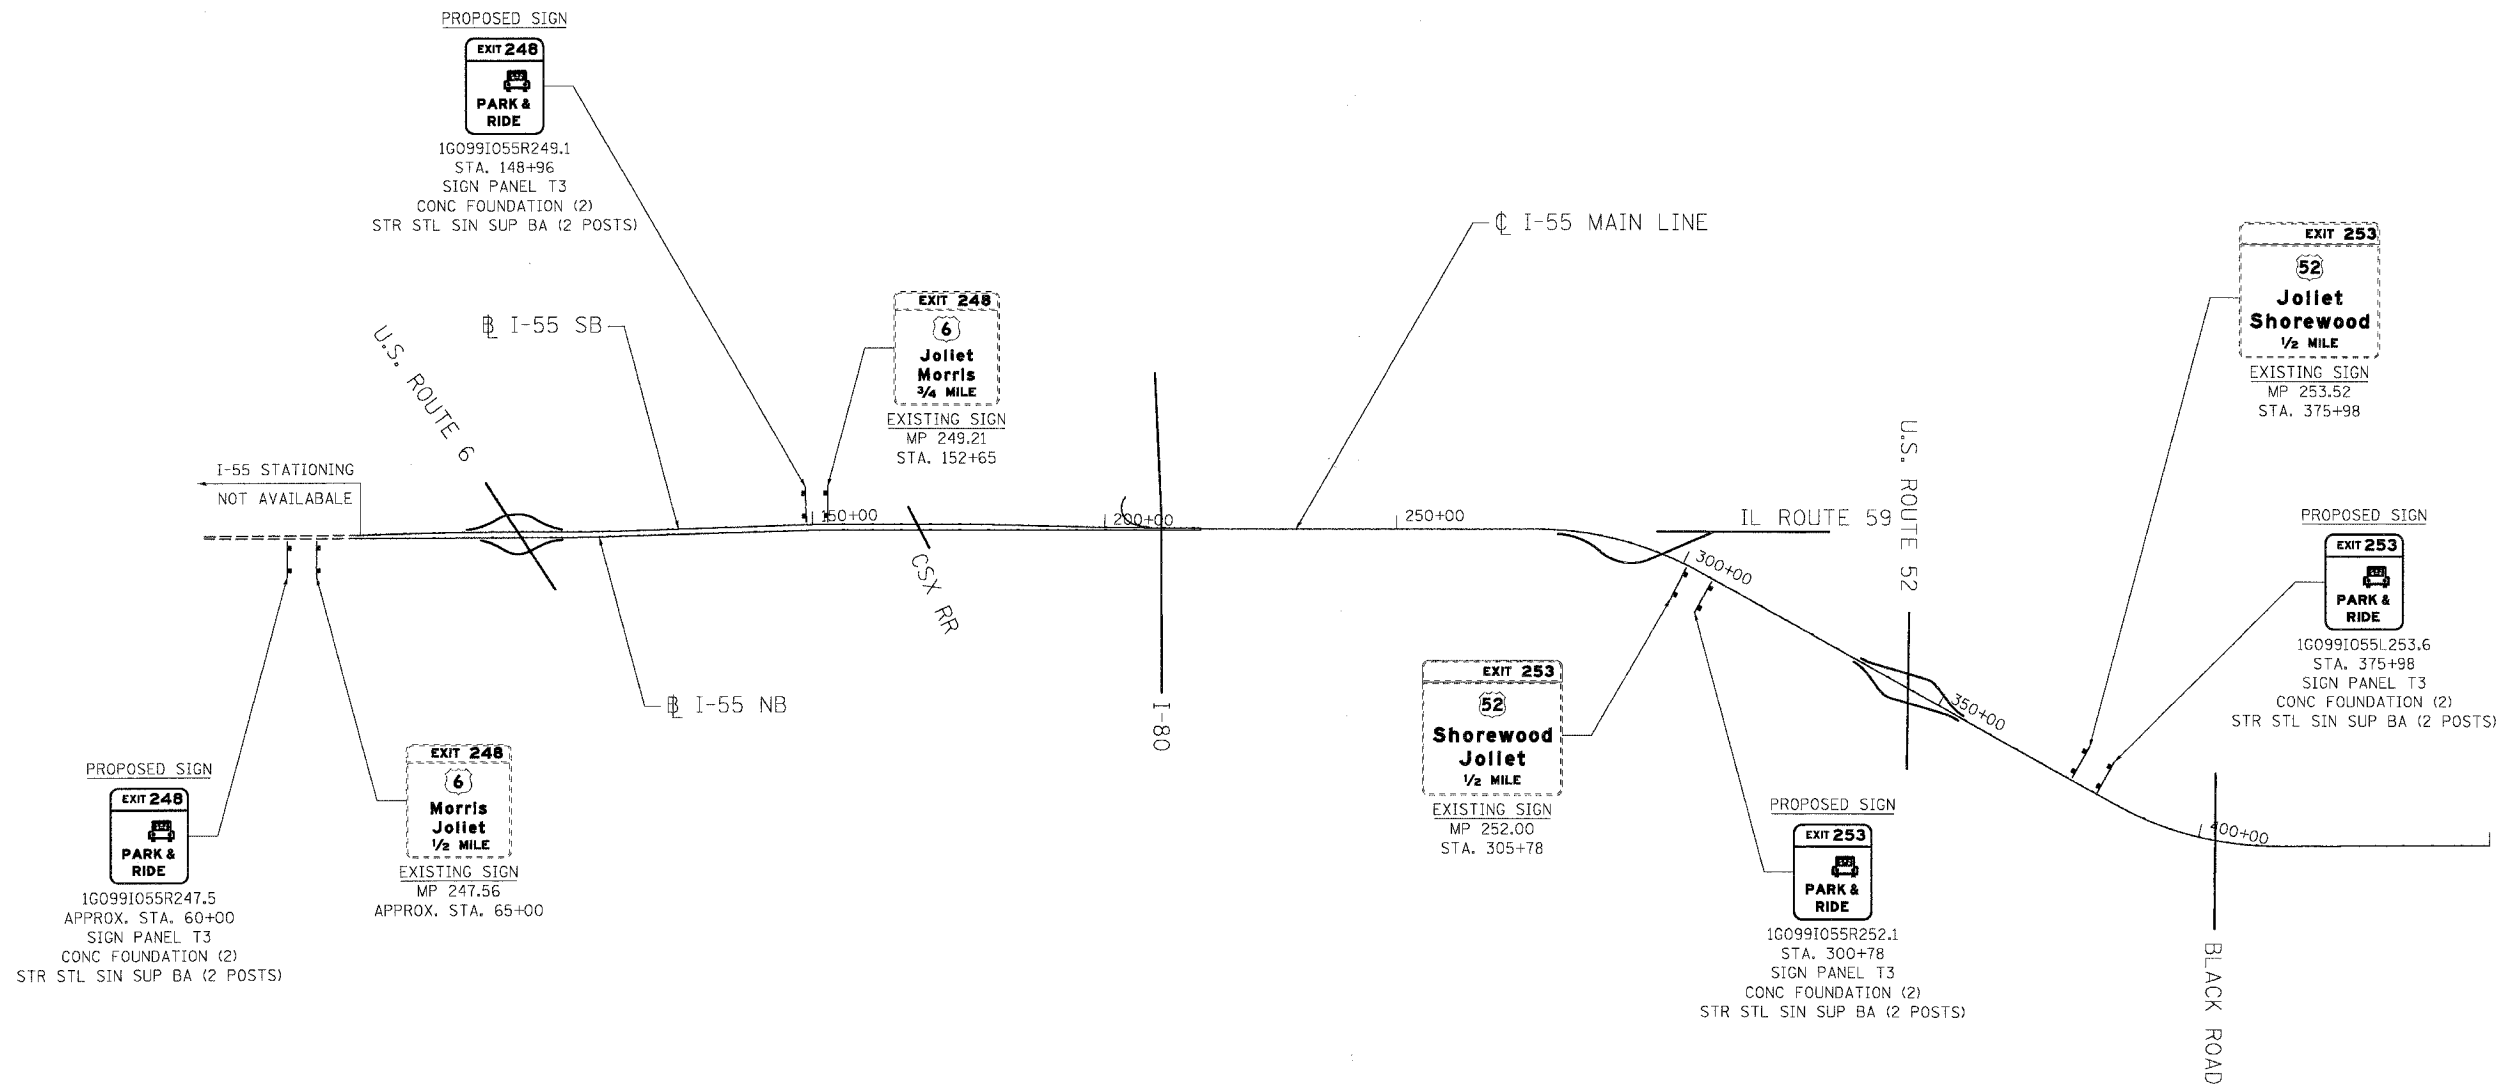

PROPOSED SIGN
 EXIT 248
 PARK & RIDE
 1G0991055R247.5
 APPROX. STA. 60+00
 SIGN PANEL T3
 CONC FOUNDATION (2)
 STR STL SIN SUP BA (2 POSTS)

EXISTING SIGN
 EXIT 248
 6
 Morris Joliet
 1/2 MILE
 MP 247.56
 APPROX. STA. 65+00

NOTE:
 PRIOR TO INSTALLATION OF SIGNS CONTACT
 MR. CORNELIUS SHANAHAN, IDOT EXPRESSWAY
 FIELD ENGINEER AT 847-705-4501 TO CONFIRM
 PROPOSED SIGN LOCATIONS.

REVISIONS	
NAME	DATE

ILLINOIS DEPARTMENT OF TRANSPORTATION
 I-55 (U.S. 6 TO I-55) PARK AND RIDE LOTS
SIGNING PLAN
 I-55

SCALE: N.T.S. DRAWN BY AG
 DATE 05/10/07 CHECKED BY DDH

TENG
 TENG & ASSOCIATES, INC.
 ENGINEERS/ARCHITECTS/PLANNERS
 CHICAGO, ILLINOIS

DATE = #DATE#
 FILE NAME = #FILE#
 PLOT SCALE = #SCALE#
 USER NAME = #USER#