


ROUTE	SECTION	COUNTY	TOTAL SHEETS	SHEET NUMBER
I-290 & IL 62	2007-0061	COOK	23	5

SHEET 2 OF 11

Plan No.	Field No.	Dist. No.	Total Length
062	1954	14	66'

SECTION 062-3636 MFT.  
062-3636 MFT.

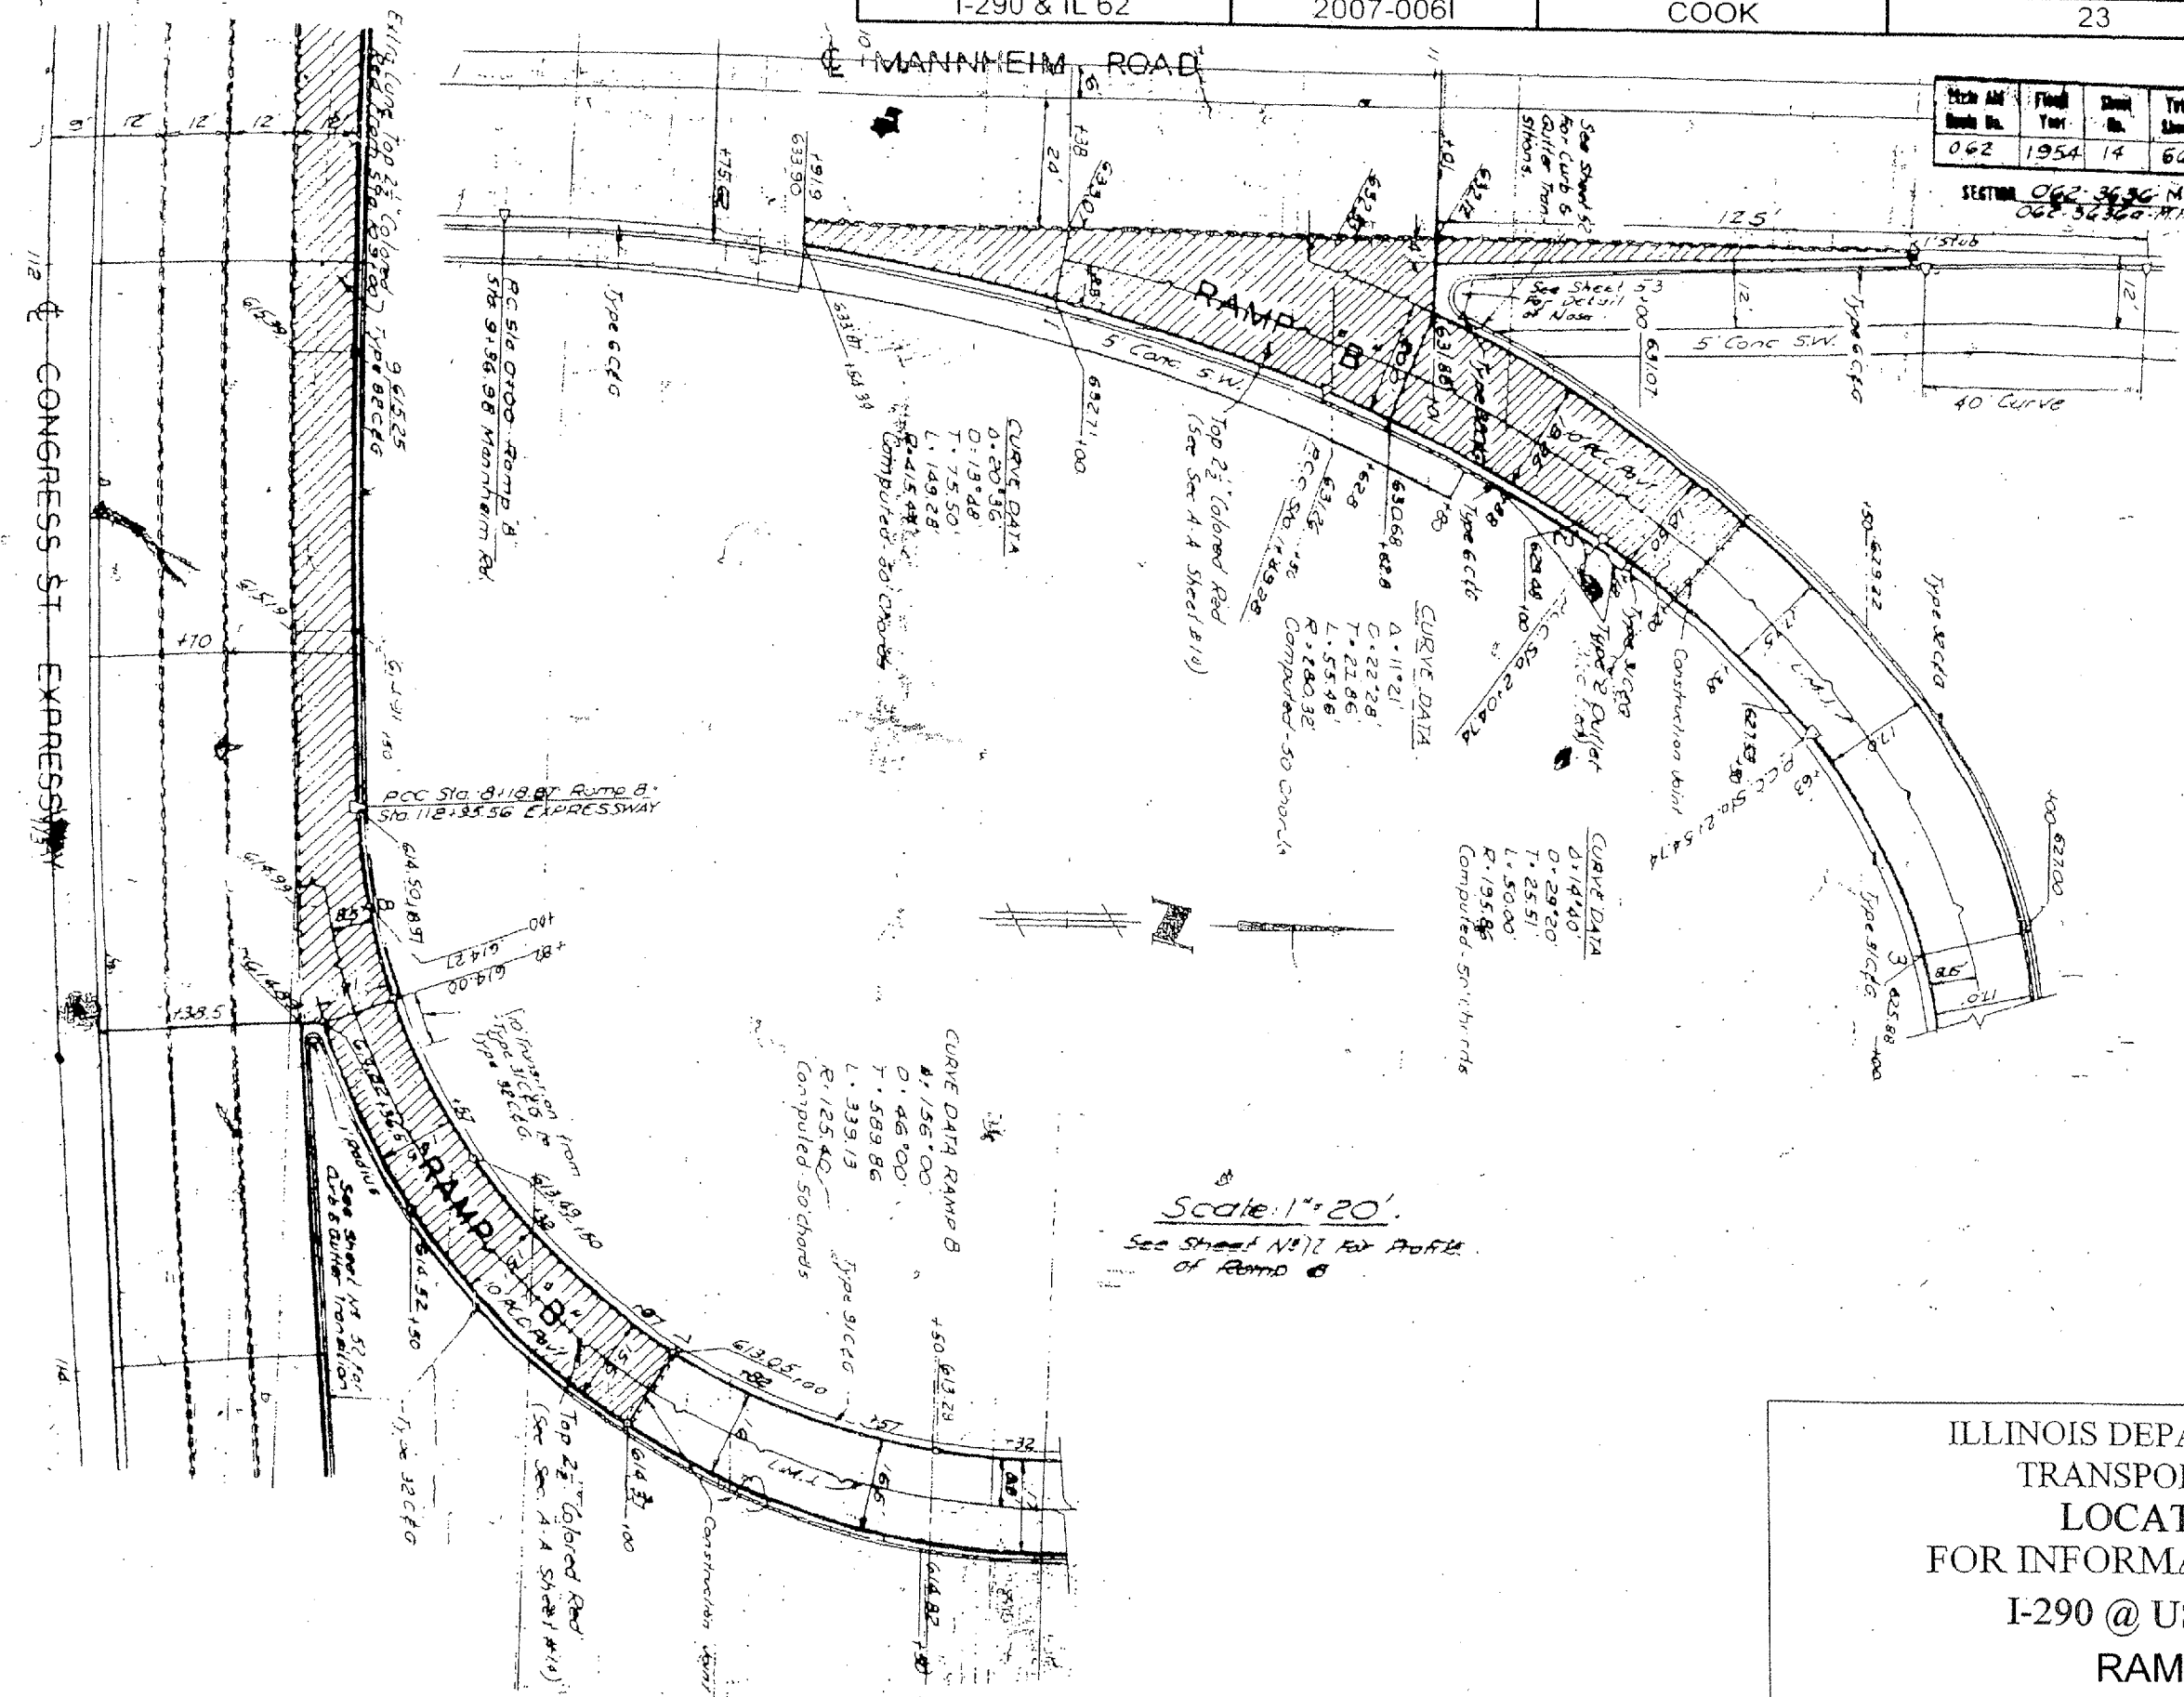

Scale: 1" = 20'  
See Sheet No. 17 for Profile of Ramp B

ILLINOIS DEPARTMENT OF  
TRANSPORTATION  
LOCATION 1  
FOR INFORMATION ONLY  
I-290 @ US 12/20/45  
RAMP B