


ROUTE	SECTION	COUNTY	TOTAL SHEETS	SHEET NUMBER
FAI 290 & FAP 339	2007-006I	COOK	23	13

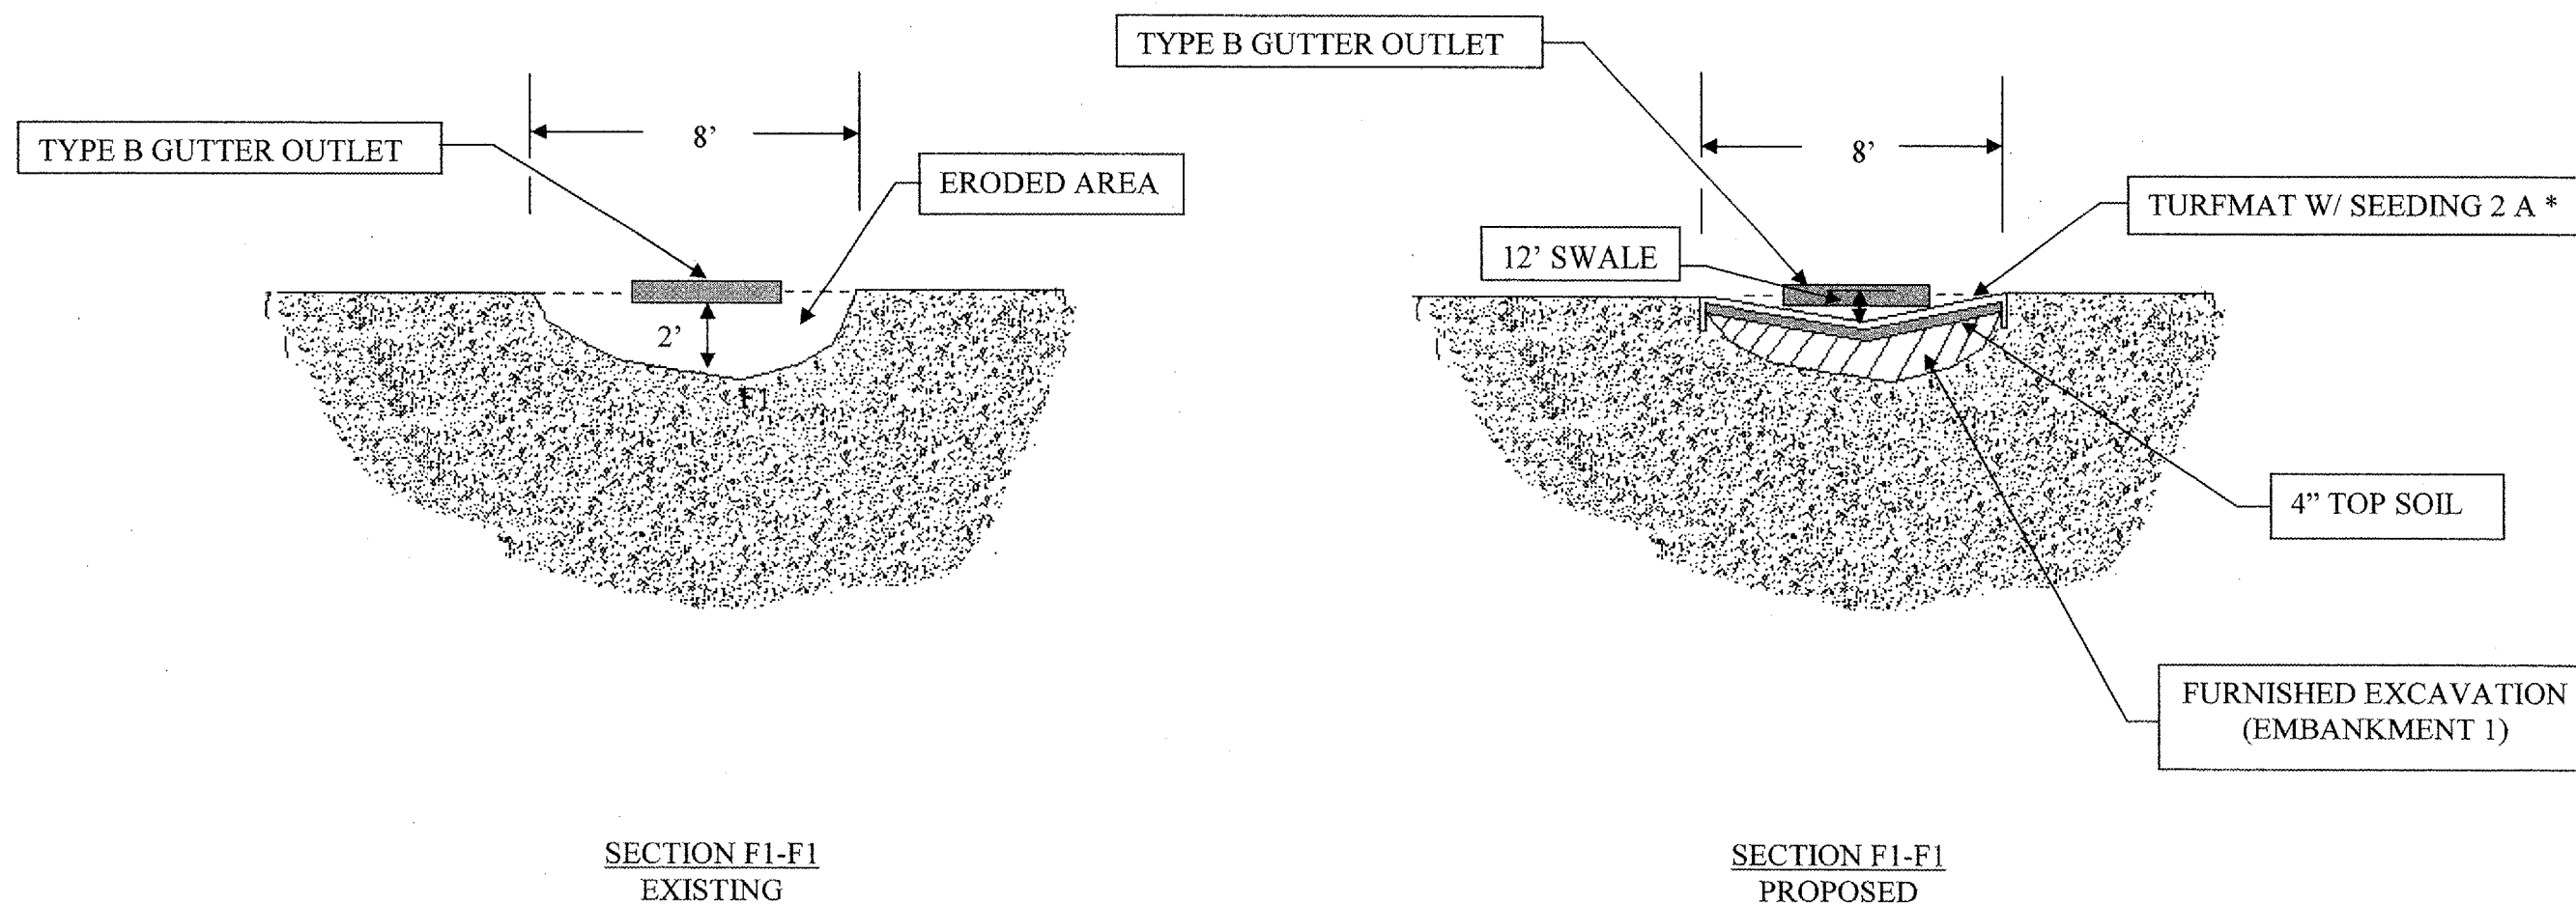

SEE TURMAT INSTALLATION ON SHEET 6 OF 11

\* FERTILIZER OMITTED INTENTIONALLY

ILLINOIS DEPARTMENT OF TRANSPORTATION

LOCATION 1  
 I-290 AT US 12/20/45  
 AREA F  
 SECTION F1-F1