


ROUTE	SECTION	COUNTY	TOTAL SHEETS	SHEET NUMBER
FAI 290 & FAP 339	2007-006I	COOK	23	14

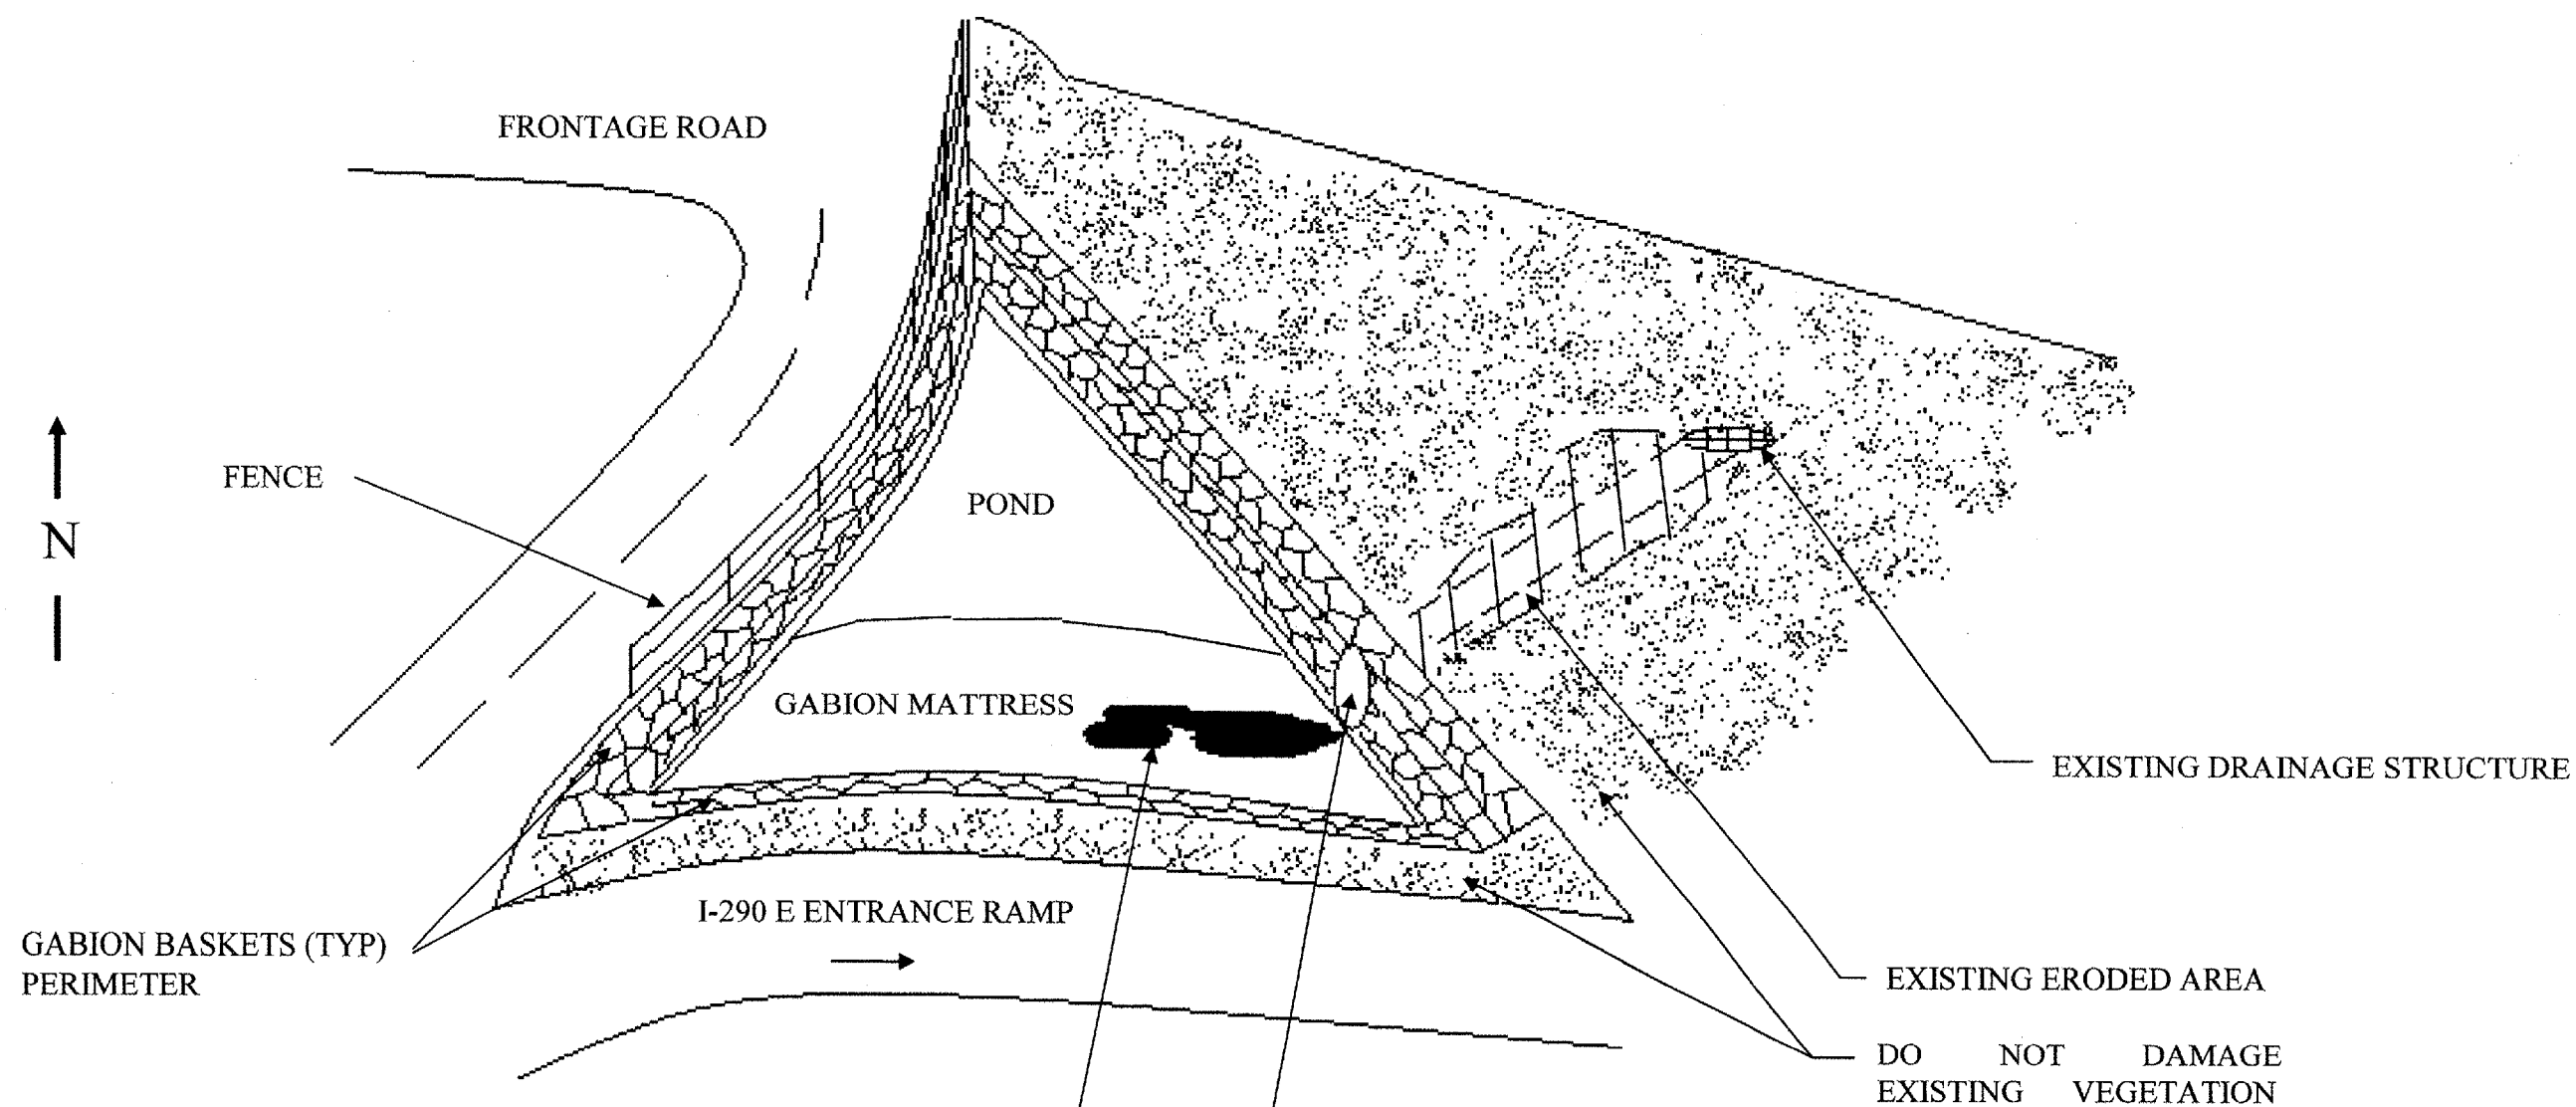

DIRT ERODED FROM TOP TO BE HAND SHOVELED BACK UP IN ERODED AREA. INCLUDED IN COST OF EARTH EXCAVATION (± 1 CU YD)

EXISTING 18" DIA. PCC PIPE PLUGGED W/ CONCRETE AT END. REMOVE CONCRETE PLUG. INCLUDED IN COST OF EARTH EXCAVATION

ILLINOIS DEPARTMENT OF
TRANSPORTATION

LOCATION 1
I-290 AT US 12/20/45
AREA G