


| ROUTE | SECTION | COUNTY | TOTAL SHEETS | SHEET NUMBER |
|-------------------|-----------|--------|--------------|--------------|
| FAI 290 & FAP 339 | 2007-006I | COOK | 23 | 16 |

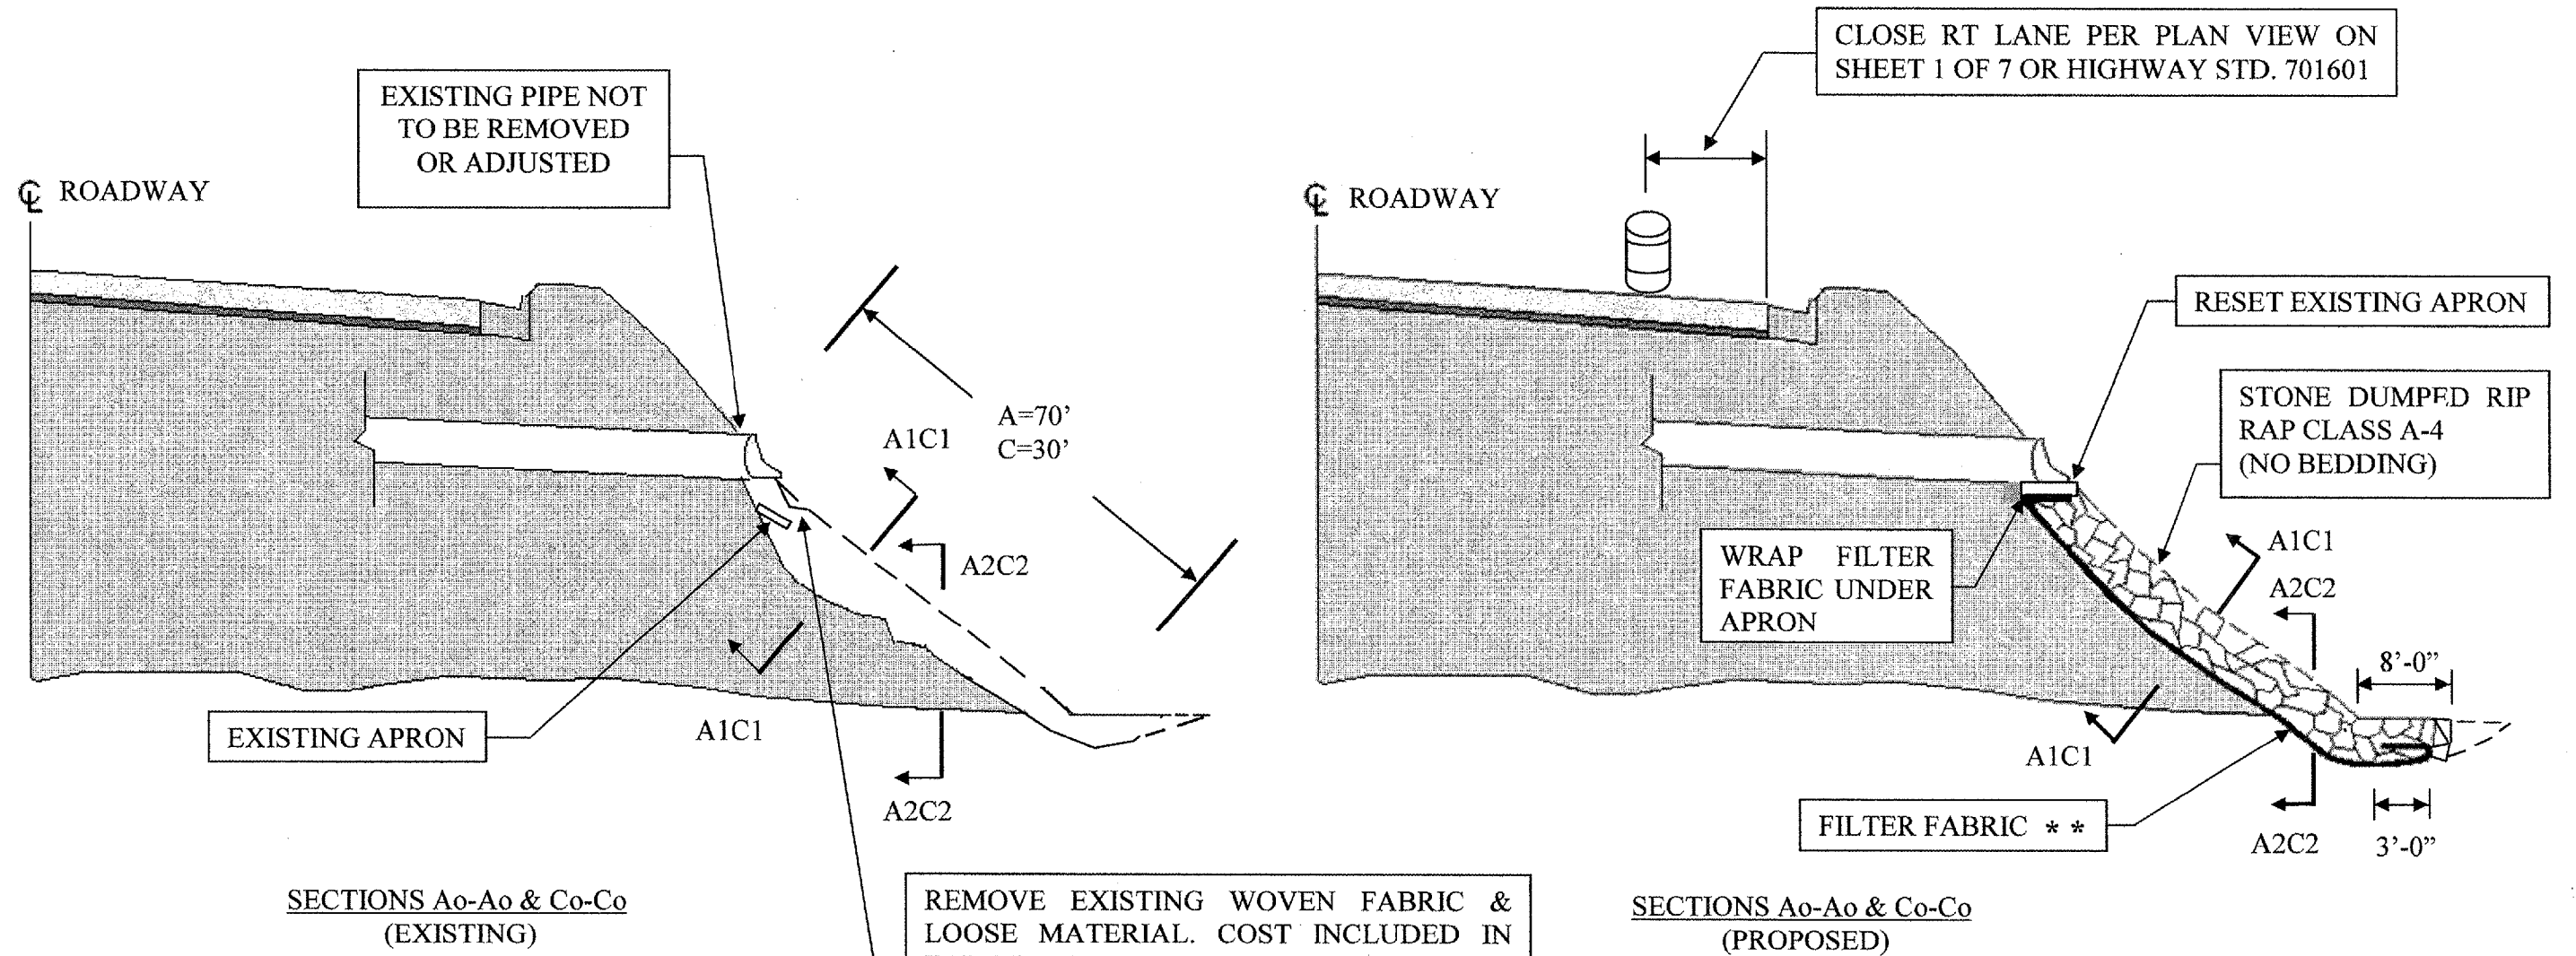

SECTIONS Ao-Ao & Co-Co (EXISTING)

SECTIONS Ao-Ao & Co-Co (PROPOSED)

REMOVE EXISTING WOVEN FABRIC & LOOSE MATERIAL. COST INCLUDED IN EARTH EXCAVATION (± 1 CU. YD) REGRADE AS REQUIRED TO HAVE FAIRLY SMOOTH SURFACE TO LAY NEW FILTER FABRIC *

- * COST INCLUDED IN THE COST OF "STONE DUMPED RIP RAP CLASS A4"
- ** RUN FABRIC WITH LONGITUDINAL AXIS UP AND DOWN HILL. ALL LAPS MUST BE PERPENDICULAR TO THE FLOW LINE WITH THE HIGHER PIECE OVERLAPPING THE LOWER PIECE BY 12" MINIMUM.

ILLINOIS DEPARTMENT OF TRANSPORTATION
 LOCATION 2
 IL 62 AT IL 59
 AREAS A & C
 SECTIONS Ao-Ao & Co-Co