
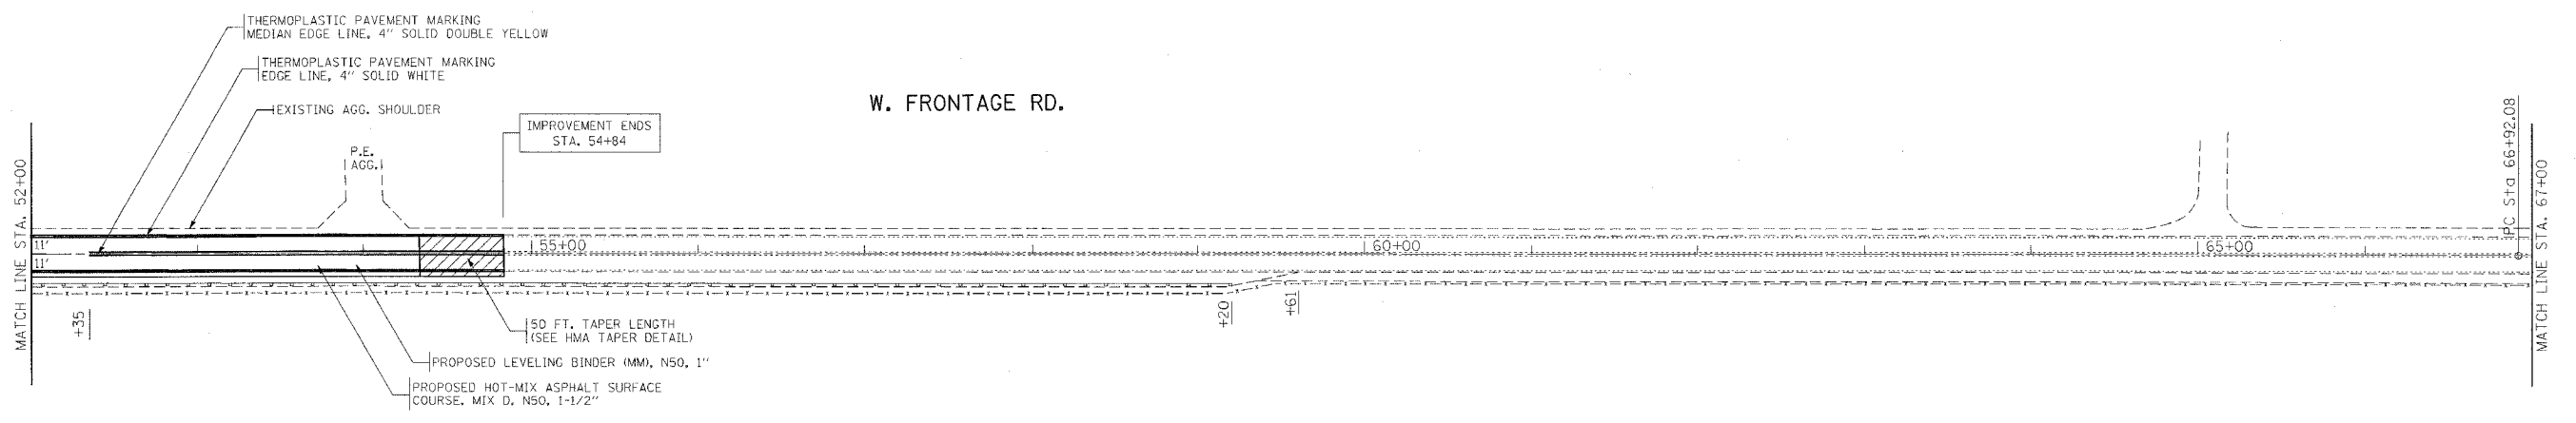
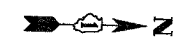
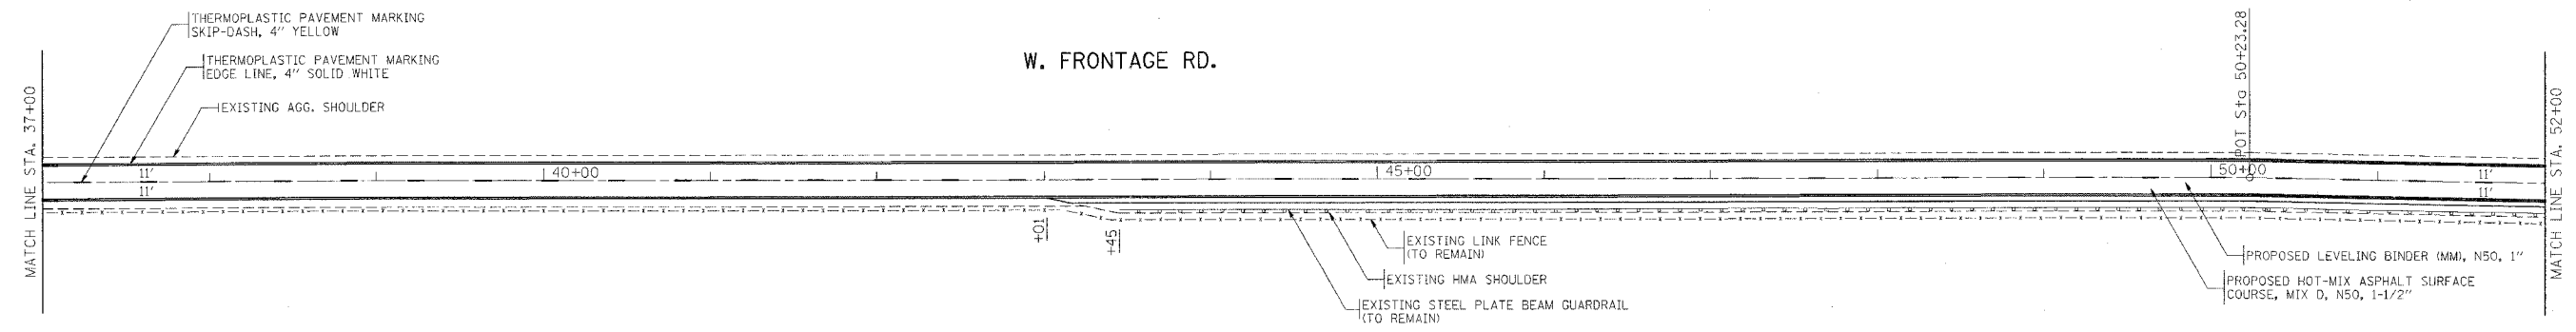


|                       |              |                           |              |           |
|-----------------------|--------------|---------------------------|--------------|-----------|
| F.A.I. RTE.           | SECTION      | COUNTY                    | TOTAL SHEETS | SHEET NO. |
| 55                    | 99-2 AC-1 RS | WILL                      | 14           | 6         |
| STA. 37+00            |              | TO STA. 67+00             |              |           |
| FED. ROAD DIST. NO. 1 |              | ILLINOIS FED. AID PROJECT |              |           |
| CONTRACT NO.: 60C60   |              |                           |              |           |

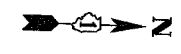

PLOT DATE = 6/14/2007  
 FILE NAME = c:\p\projects\241687\design\as.dgn  
 USER NAME = jpratt  
 USER MODE = p

| REVISIONS |      |
|-----------|------|
| NAME      | DATE |
|           |      |
|           |      |
ILLINOIS DEPARTMENT OF TRANSPORTATION

**I-55 WEST FRONTAGE ROAD  
MURPHY ROAD TO LORENZO ROAD**

**EXISTING AND PROPOSED  
ROADWAY AND PAVEMENT MARKING PLAN**

SCALE: VERT. \_\_\_\_\_  
 HORIZ. \_\_\_\_\_

DATE \_\_\_\_\_ DRAWN BY \_\_\_\_\_  
 CHECKED BY \_\_\_\_\_