



F.A.I. RTE.	SECTION	COUNTY	TOTAL SHEETS	SHEET NO.
94	2003-071 RS	COOK	91	10
STA.		TO STA.		
FED. ROAD DIST. NO. 1		ILLINOIS FED. AID PROJECT		

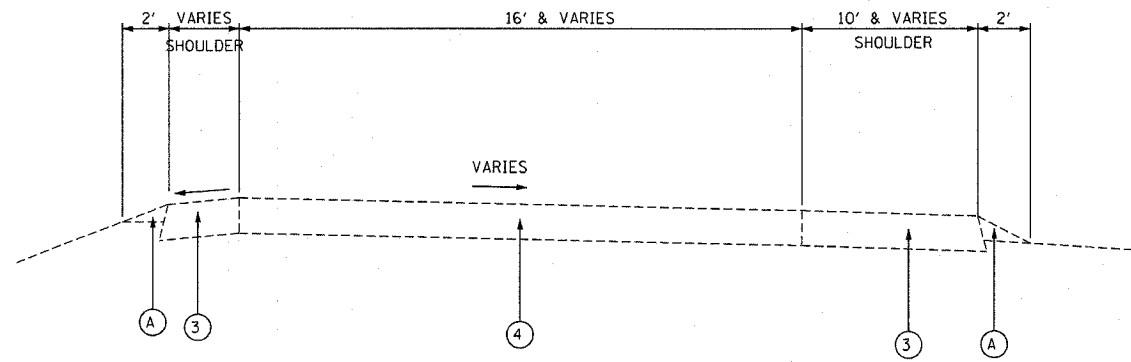


EXISTING TYPICAL SECTION AT RAMPS

NB LAKE AVE. RAMPS
 NB WILLOW RD. RAMPS
 NB & SB SKOKIE RD. RAMPS
 NB & SB TOWER RD. RAMPS
 NB & SB DUNDEE RD. RAMPS
 NB & SB EDENS SPUR RAMPS
 NB OLD ORCHARD RD. ENTRANCE RAMP (NORTH OF BRIDGE)
 SB WILLOW RD. ENTRANCE RAMP (NORTH OF BRIDGE)

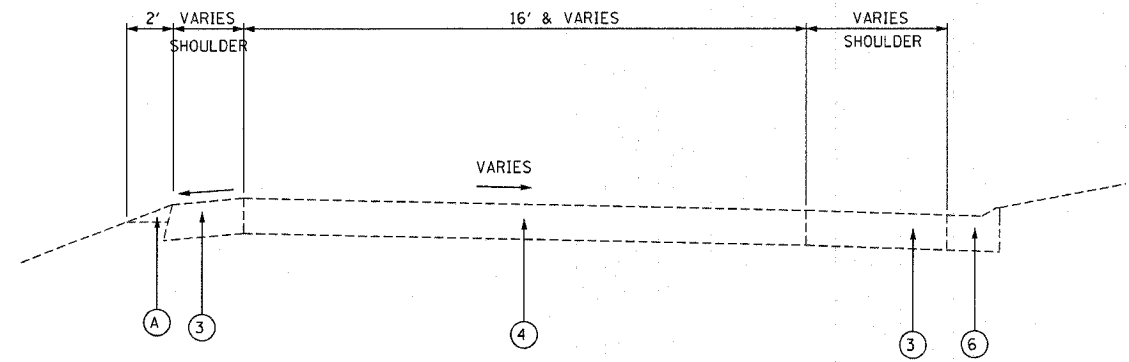


EXISTING TYPICAL SECTION AT RAMPS

SB WILLOW RD. ENTRANCE RAMP (SOUTH OF BRIDGE)

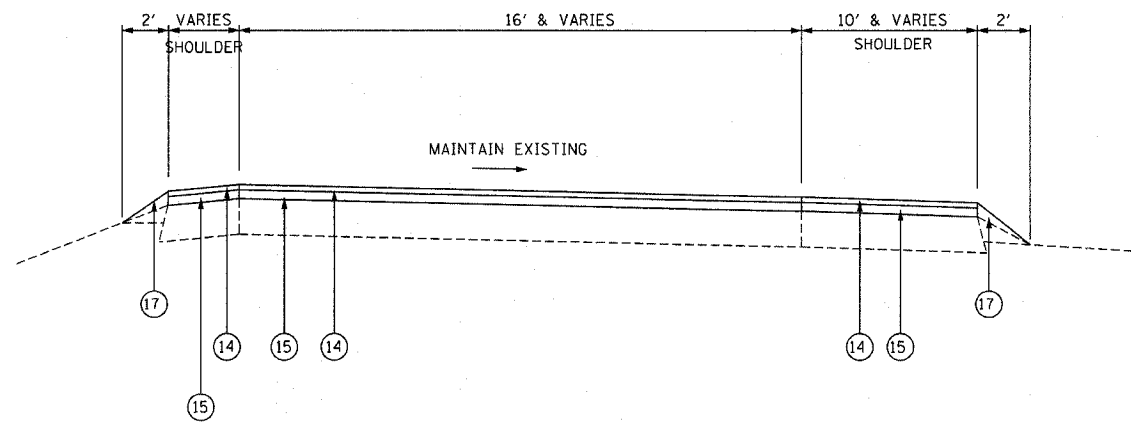

PROPOSED TYPICAL SECTION AT RAMPS

NB LAKE AVE. RAMPS
 NB WILLOW RD. RAMPS
 NB & SB SKOKIE RD. RAMPS
 NB & SB TOWER RD. RAMPS
 NB & SB DUNDEE RD. RAMPS
 NB & SB EDENS SPUR RAMPS
 NB OLD ORCHARD RD. ENTRANCE RAMP
 SB WILLOW RD. ENTRANCE RAMP (NORTH OF BRIDGE)

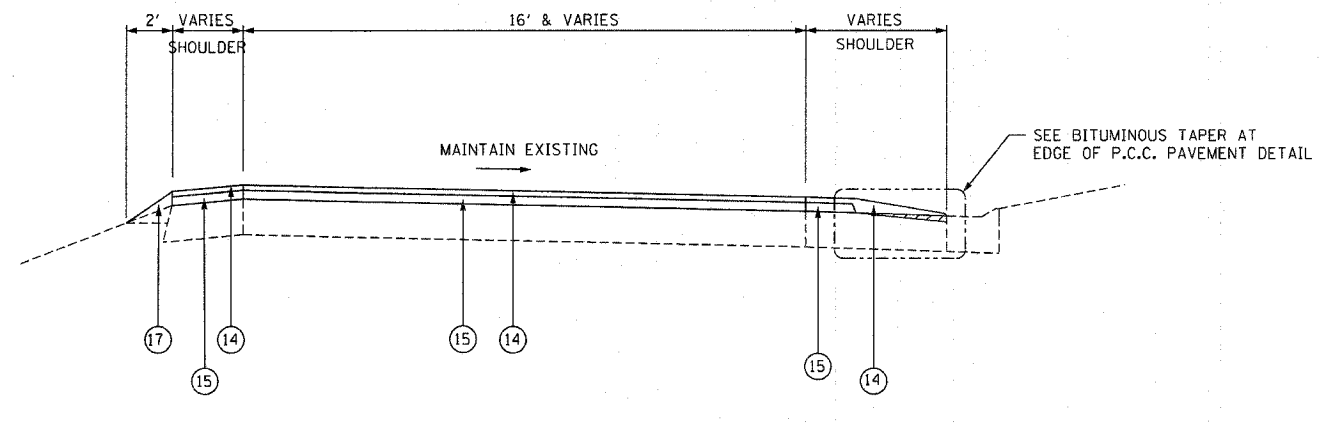

PROPOSED TYPICAL SECTION AT RAMPS

SB WILLOW RD. ENTRANCE RAMP (SOUTH OF BRIDGE)

EXISTING LEGEND:

- 1 EXISTING CONCRETE BARRIER
- 2 EXISTING GRANULAR SUB-BASE
- 3 EXISTING BITUMINOUS SHOULDERS
- 4 EXISTING P.C.C. PAVEMENT, 10"
- 5 EXISTING SUB-BASE
- 6 EXISTING CONC. GUTTER TYPE-E OR COMB. CONC. C. & G. TY. M-6.24
- 7 EXISTING PIPE UNDERDRAIN
- 8 EXISTING BITUMINOUS SHOULDER, 13"
- 9 LONGITUDINAL JOINT
- 10 BACKFILL FOR UNDERDRAIN
- A EXISTING AGGREGATE SHOULDER

PROPOSED LEGEND:

- 11 POLYMERIZED HOT-MIX ASPHALT SURFACE COURSE, STONE MATRIX ASPHALT, N80, 1-3/4"
- 12 POLYMERIZED HOT-MIX ASPHALT BINDER COURSE, STONE MATRIX ASPHALT, N80, 1-3/4"
- 13 POLYMERIZED LEVELING BINDER (MACHINE METHOD), IL-4.75, N50, 3/4"
- 14 HOT-MIX ASPHALT SURFACE COURSE, MIX "D", N70, 1-3/4"
- 15 HOT-MIX ASPHALT BINDER COURSE, IL-17, N70, VARIES 2-1/4" TO 2-3/4"
- 16 PROPOSED BARRIER WALL REFLECTORS, TYPE A
- 17 PROPOSED AGGREGATE SHOULDER, TYPE B

PLOT DATE = 5/22/2007
 FILE NAME = BFILE8
 PLOT SCALE = 1/8"=1'-0"
 USER NAME = gdfout

REVISIONS	
NAME	DATE

ILLINOIS DEPARTMENT OF TRANSPORTATION

EXISTING AND PROPOSED
 TYPICAL SECTIONS
 F.A.I. 94 (I-94)

SCALE: N.T.S.
 DATE: MAY 2007

DRAWN BY JW
 CHECKED BY