


F.A.I. RTE.	SECTION	COUNTY	TOTAL SHEETS	SHEET NO.
94	2006-043 R5	COOK	91	16
STA.		TO STA.		
FED. ROAD DIST. NO. 1 ILLINOIS FED. AID PROJECT				

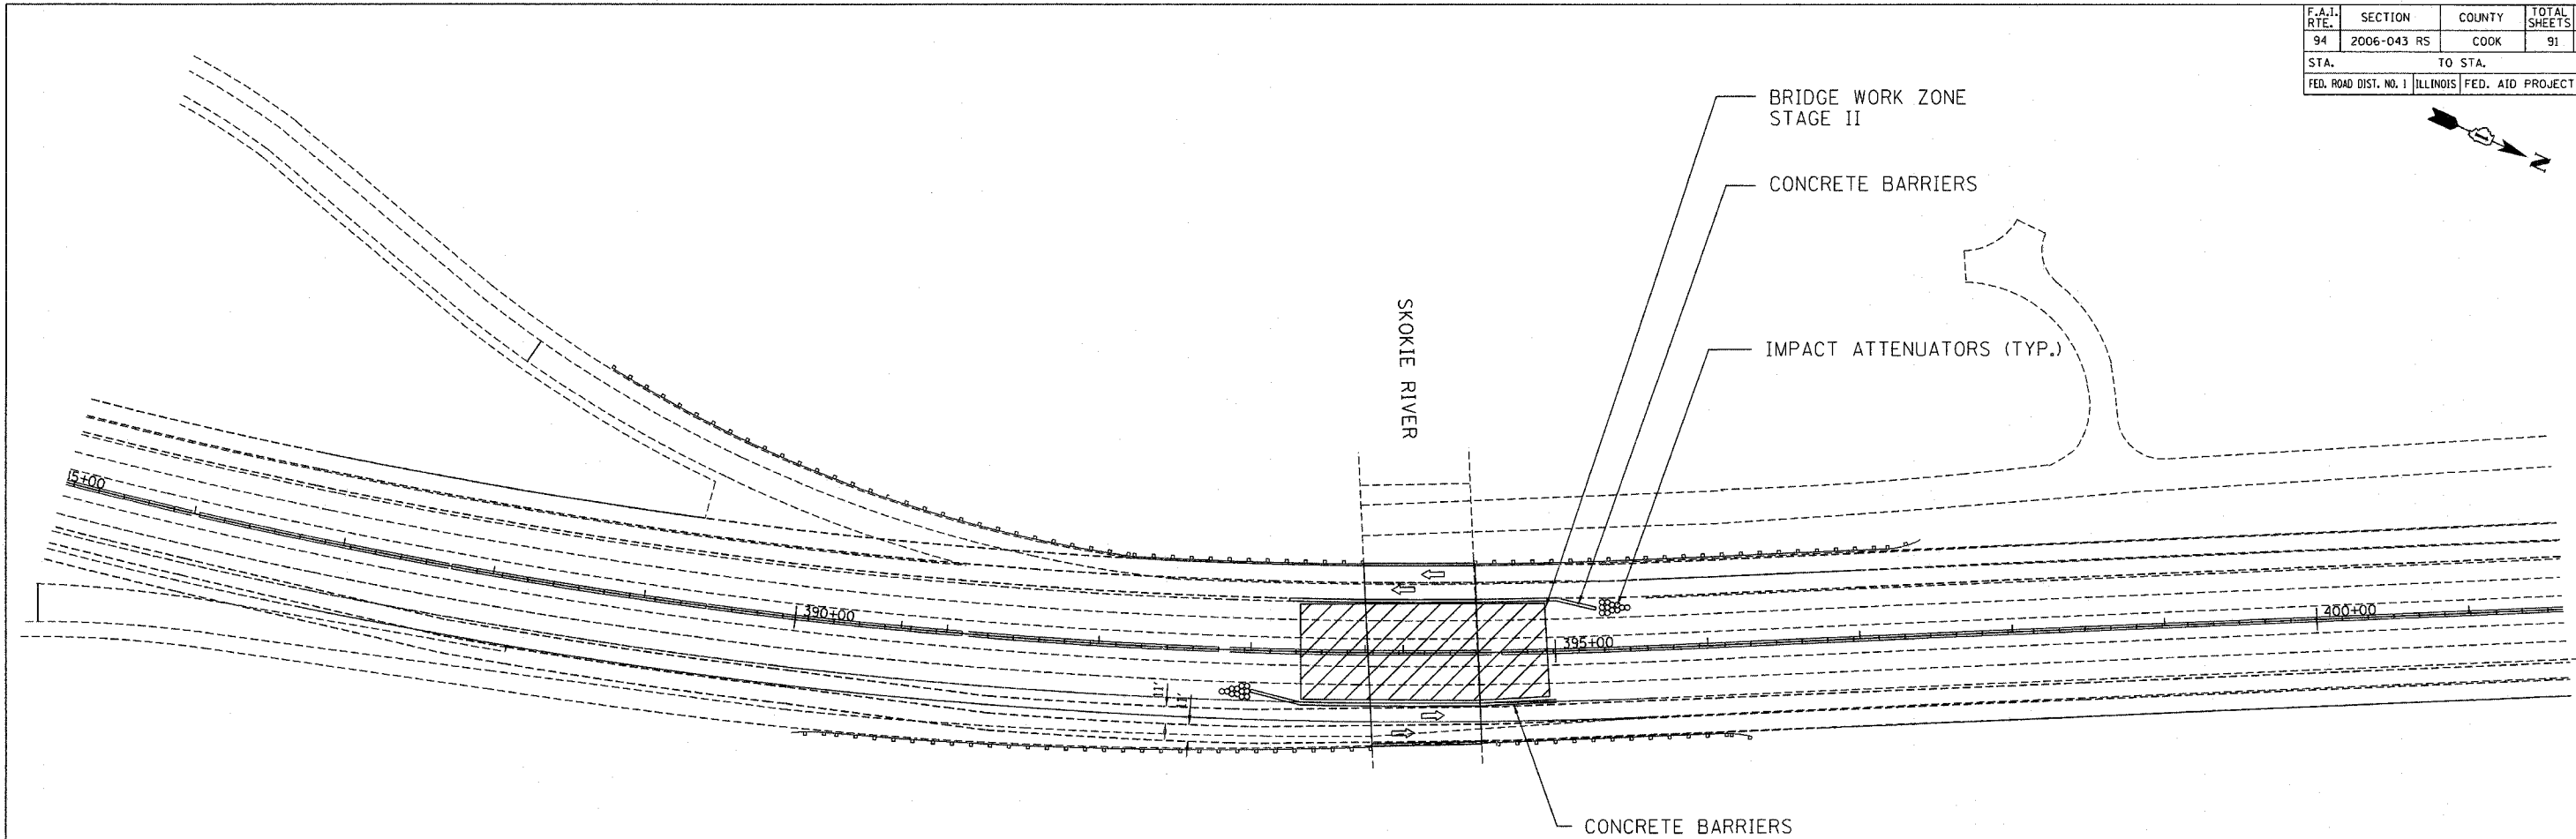

LANE WIDTHS DURING CONSTRUCTION WILL BE 11' WIDE
 THE LANES WILL BE TRANSITIONED ON THE ROADWAY
 SECTION SO THEY LINE UP WITH THE CONSTRUCTION
 LANES ON THE BRIDGES.

TYPICAL ROADWAY
MAINTENANCE OF TRAFFIC DETAIL
AT BRIDGE WORK ZONES
STAGE II

PLOT DATE = 5/22/2007
 FILE NAME = 042707
 PLOT SCALE = \$SCALE\$
 USER NAME = default

REVISIONS	
NAME	DATE

ILLINOIS DEPARTMENT OF TRANSPORTATION

MAINTENANCE OF TRAFFIC
 AT
 SKOKIE BRIDGE

SCALE: N.T.S. DRAWN BY: GJS
 DATE: MAY 2007 CHECKED BY: LB