


F.A.I. RTE.	SECTION	COUNTY	TOTAL SHEETS	SHEET NO.
94	2006-043 RS	COOK	91	17
STA.		TO STA.		
FED. ROAD DIST. NO. 1		ILLINOIS	FED. AID PROJECT	

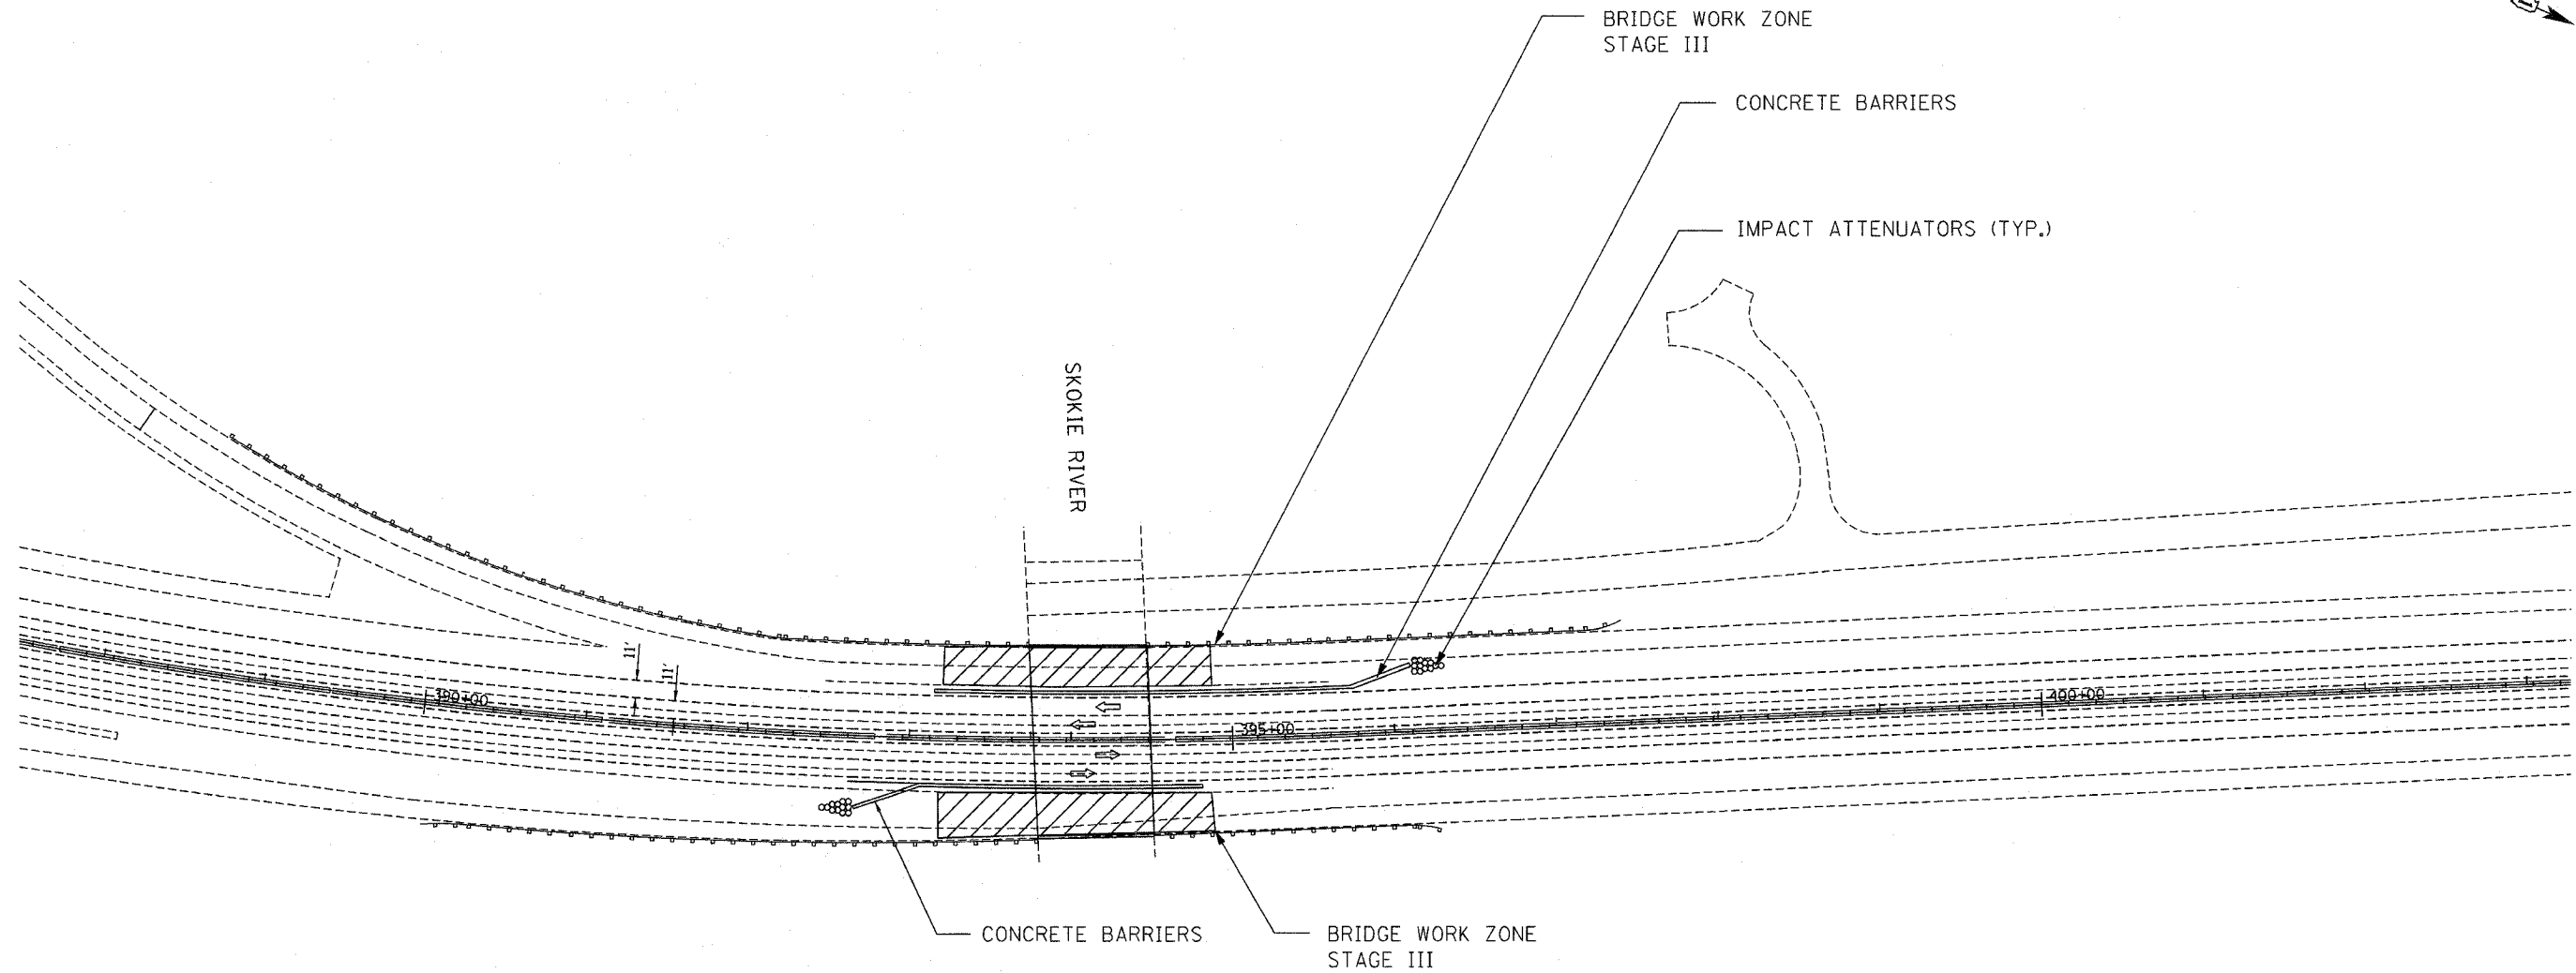

LANE WIDTHS DURING CONSTRUCTION WILL BE 11' WIDE
 THE LANES WILL BE TRANSITIONED ON THE ROADWAY
 SECTION SO THEY LINE UP WITH THE CONSTRUCTION
 LANES ON THE BRIDGES.

TYPICAL ROADWAY
MAINTENANCE OF TRAFFIC DETAIL
AT BRIDGE WORK ZONES
STAGE III

REVISIONS	
NAME	DATE

ILLINOIS DEPARTMENT OF TRANSPORTATION
 MAINTENANCE OF TRAFFIC
 AT
 SKOKIE BRIDGE
 SCALE: N.T.S.
 DATE: MAY 2007
 DRAWN BY: GJS
 CHECKED BY: LB

PLOT DATE = 5/22/2007
 FILE NAME = P171717
 PLOT SCALE = 1/8"=1'-0"
 USER NAME = dbfouf