


F.A.I. RTE.	SECTION	COUNTY	TOTAL SHEETS	SHEET NO.
94	2003-071 RS	COOK	91	35
STA. 402+00		TO STA. 417+00		
FED. ROAD DIST. NO. 1		ILLINOIS FED. AID PROJECT		



- ① PR CB, T-C, (2' DIA.) W/ T24 F&G  
STA. 414+44.00  
RIM EL = 609.06  
INV EL = 606.49\*
- ② EX CB, T-A, (4' DIA.) W/ T24 F&G  
STA. 414+54.00  
RIM EL = 609.00  
INV EL = 606.29\*
- ③ EX CB, T-A, (4' DIA.) W/ T24 F&G  
STA. 414+64.00  
RIM EL = 608.92  
INV EL = 606.81\*
- ④ EX CB, T-A, (4' DIA.) W/ T24 F&G  
STA. 414+11.73  
RIM EL = 609.28  
INV EL = 605.98
- ⑤ EX CB, T-A, (4' DIA.) W/ T24 F&G  
STA. 414+21.84  
RIM EL = 609.19  
INV EL = 606.19
- ⑥ PR CB, T-C, (2' DIA.) W/ T24 F&G  
STA. 414+31.84  
RIM EL = 609.26  
INV EL = 606.39
- ⑦ PR CB, T-C, (2' DIA.) W/ T24 F&G  
STA. 413+86.03  
RIM EL = 609.40  
INV EL = 606.20
- ⑧ EX CB, T-A, (4' DIA.) W/ T24 F&G  
STA. 413+96.03  
RIM EL = 609.30  
INV EL = 606.00
- ⑨ EX CB, T-A, (4' DIA.) W/ T24 F&G  
STA. 414+06.04  
RIM EL = 609.39  
INV EL = 605.99
- ⑩ PR CB, T-C, (2' DIA.) W/ T24 F&G  
STA. 413+80.00  
RIM EL = 609.24  
INV EL = 606.62\*
- ⑪ EX CB, T-A, (4' DIA.) W/ T24 F&G  
STA. 413+90.00  
RIM EL = 609.18  
INV EL = 606.42\*
- ⑫ EX CB, T-A, (4' DIA.) W/ T24 F&G  
STA. 414+00.00  
RIM EL = 609.12  
INV EL = 606.87\*

NOTES:

- \* DENOTES ELEVATIONS TAKEN FROM EXISTING PLANS, OR CALCULATED BASED ON EXISTING PLANS ELEVATIONS AND MUST BE FIELD VERIFIED.
- EXISTING PLAN ELEVATIONS COME FROM OLD DATUM NAVD 29, WHICH IS 0.3' HIGHER THEN THE CURRENT DATUM NAVD 88.
- BENCHMARK: PK NAIL AT STA. 412+72.94; O/S=7.93' RT; EL=610.93

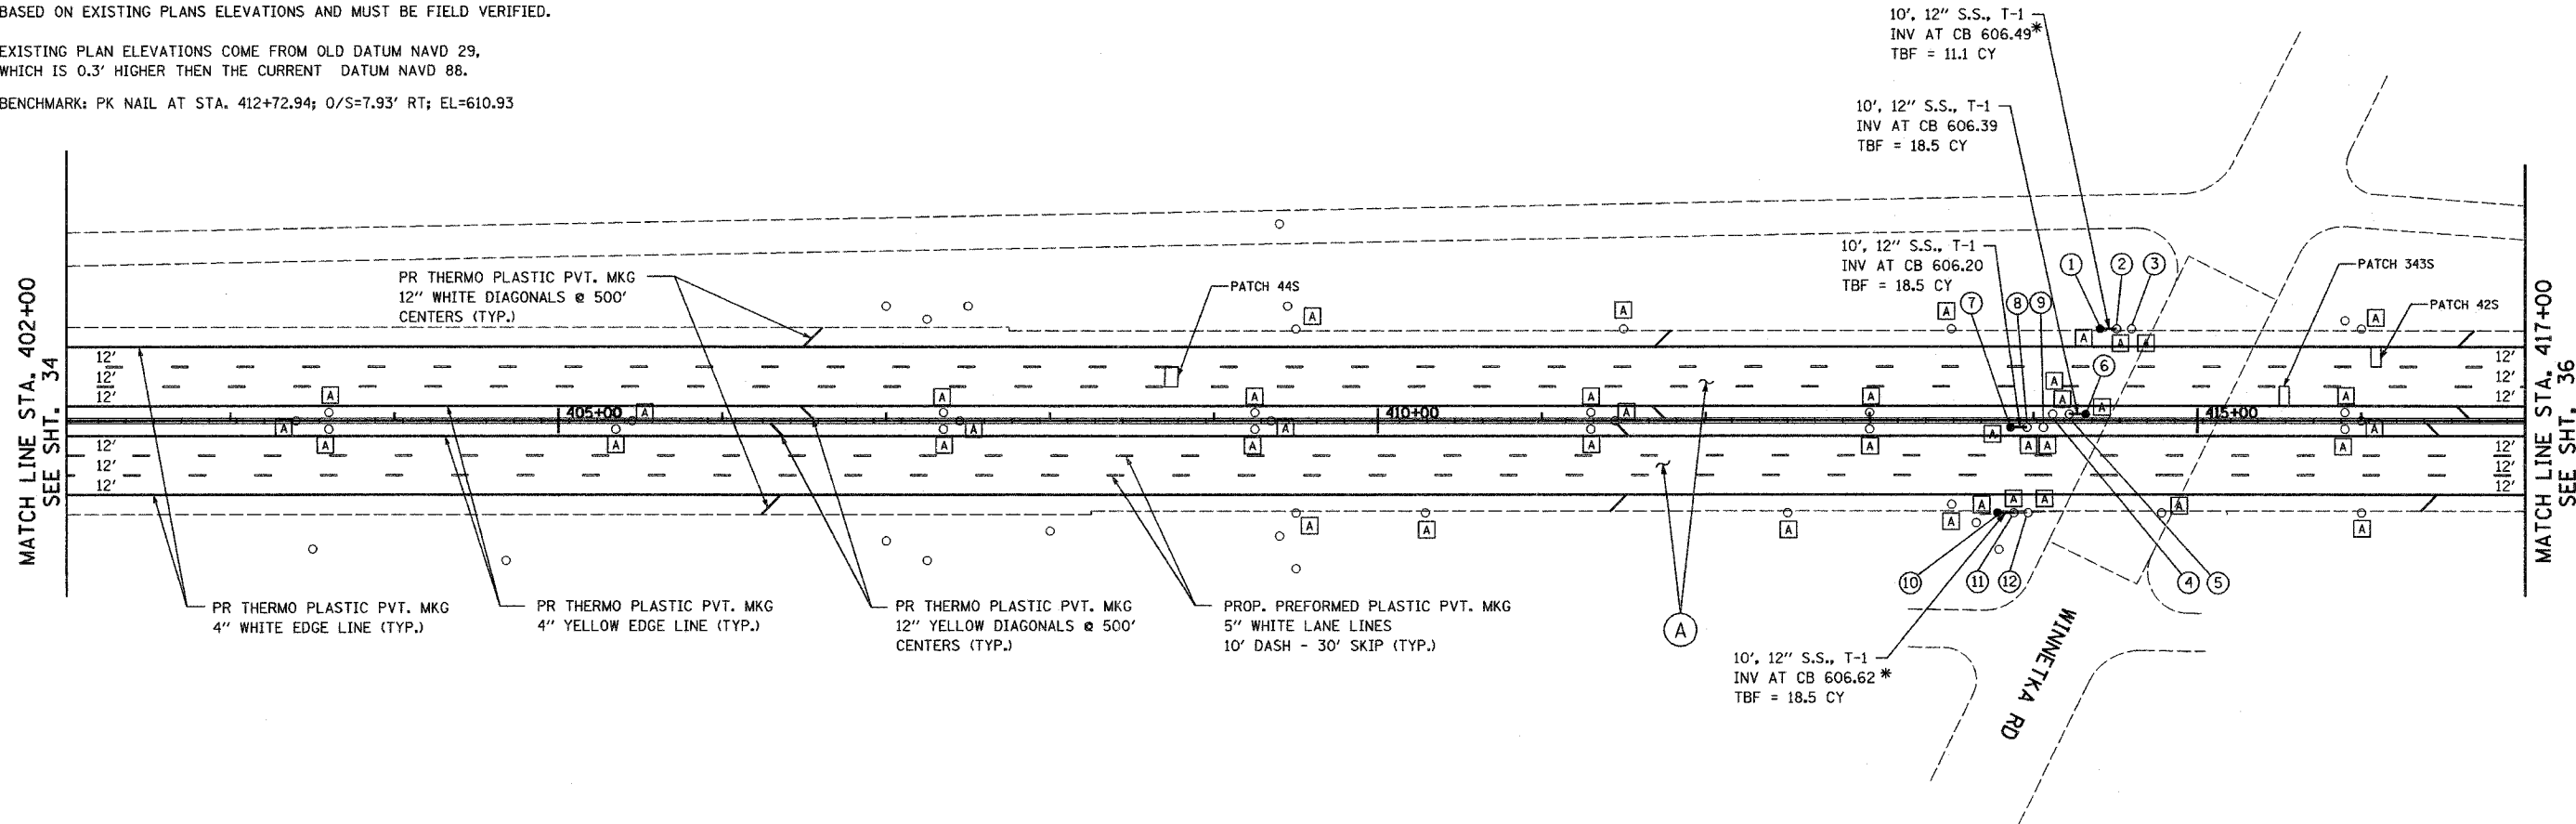

LEGEND

- (A) PROPOSED MAINLINE RESURFACING
  - POLYMERIZED HMA SURFACE, SMA, N80 1-3/4"
  - POLYMERIZED HMA BINDER, SMA, N80 1-3/4"
- PROPOSED MAINLINE SHOULDER RESURFACING
  - HMA SURFACE, MIX D, N70 (IL 9.5 mm) 1-3/4"
  - HMA BINDER, IL-19, N70, VARIES 2-1/4" TO 2-3/4"
- (B) PROPOSED RAMP AND RAMP SHOULDER RESURFACING
  - HMA SURFACE, MIX D, N70 (IL 9.5mm) 1-3/4"
  - HMA BINDER, IL-19, N70, VARIES 2-1/4" TO 2-3/4"
- (A) FRAMES AND GRATES TO BE ADJUSTED

NOTE:  
SEE "MULTI-LANE FREEWAY PAVEMENT MARKING DETAILS" FOR PLACEMENT & TYPE OF RAISED REFLECTIVE PAVEMENT MARKERS

REVISIONS	
NAME	DATE

ILLINOIS DEPARTMENT OF TRANSPORTATION  
PROPOSED ROADWAY PLANS  
F.A.I. 94 (I-94)  
STA 402+00 TO STA 417+00  
SCALE: 1"=50'  
DATE: MAY 2007  
DRAWN BY: \_\_\_\_\_  
CHECKED BY: \_\_\_\_\_

PLOT DATE = 05/24/2007  
 PLOT NAME = I94RESURF  
 PLOT SCALE = AS SHOWN  
 USER NAME = default