


F.A.I. RTE.	SECTION	COUNTY	TOTAL SHEETS	SHEET NO.
94	2003-071 RS	COOK	91	49
STA. 612+00		TO STA. 627+00		
FED. ROAD DIST. NO. 1		ILLINOIS FED. AID PROJECT		

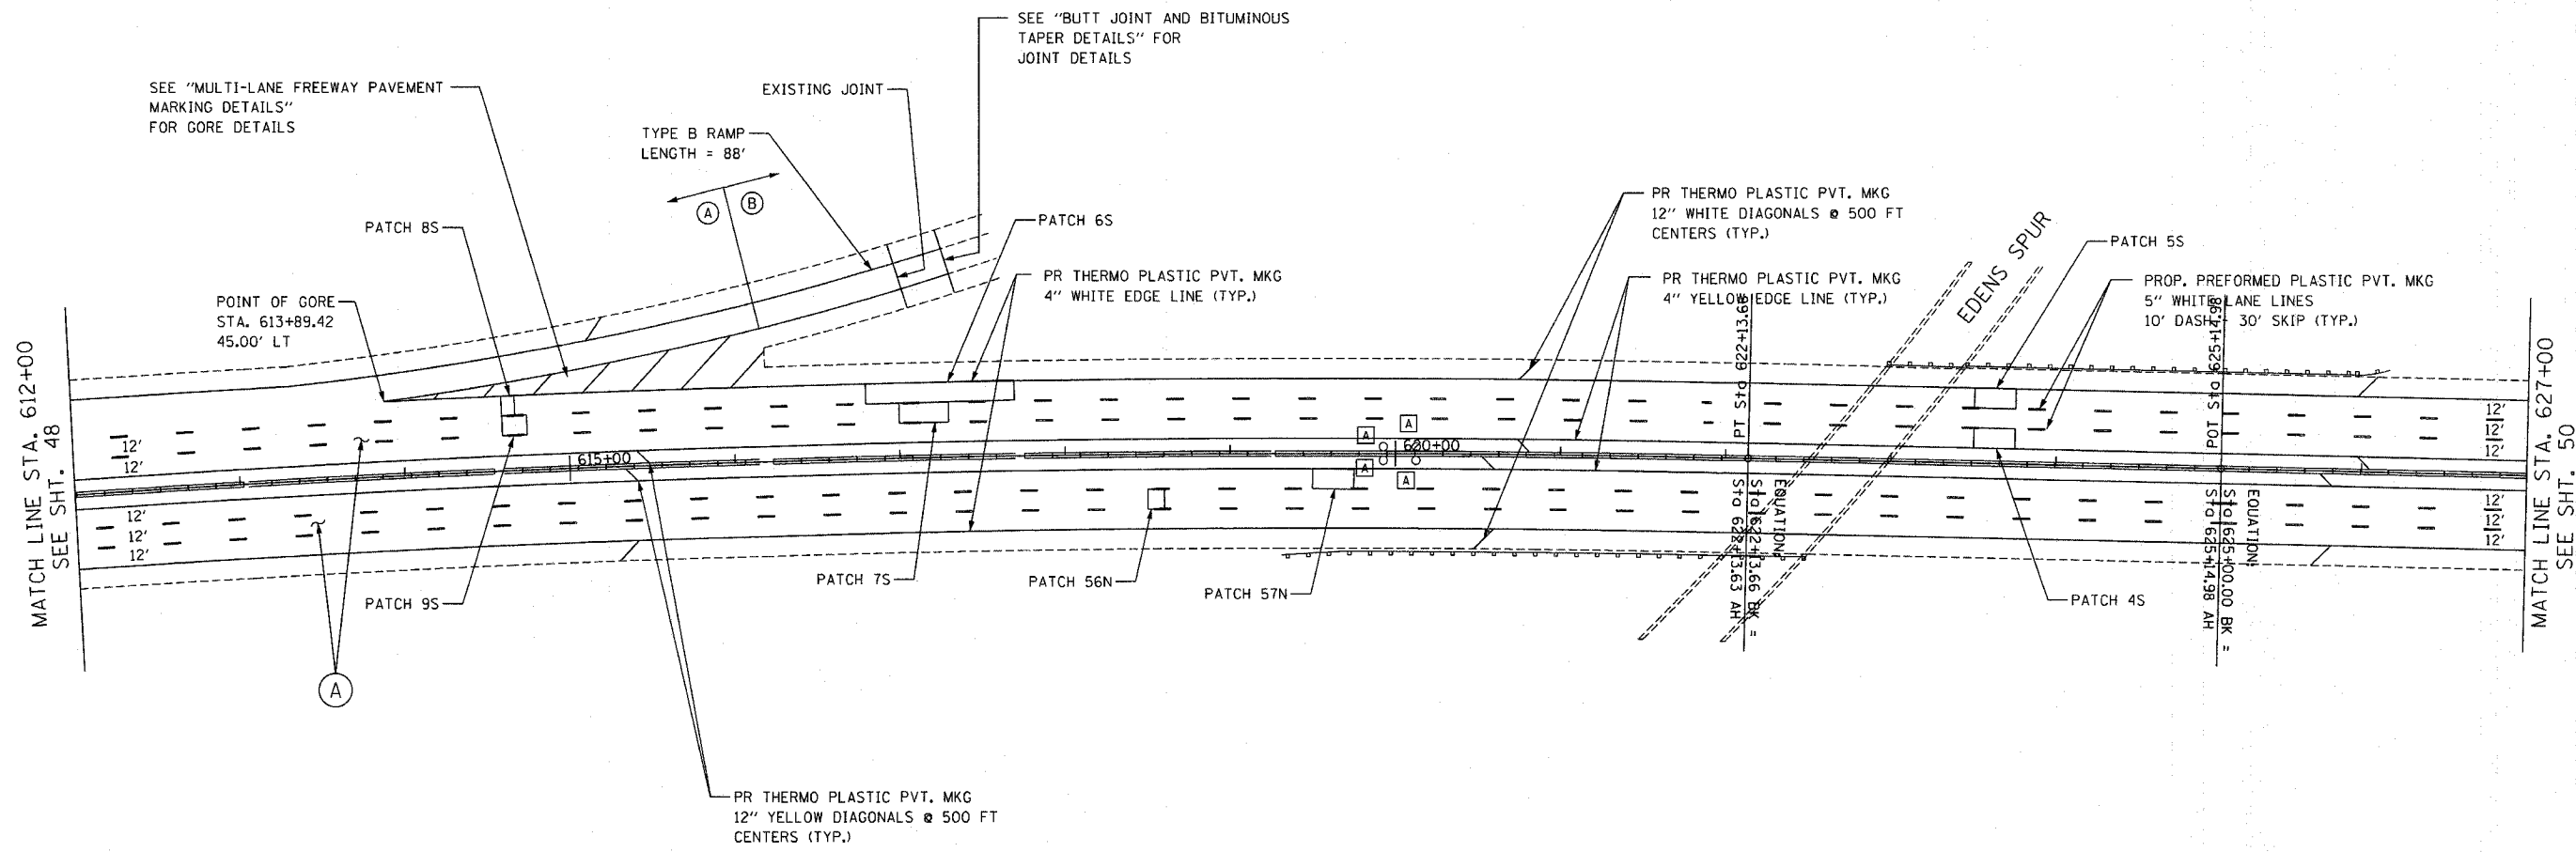

**LEGEND**

- (A) PROPOSED MAINLINE RESURFACING
  - POLYMERIZED HMA SURFACE, SMA, N80 1-3/4"
  - POLYMERIZED HMA BINDER, SMA, N80 1-3/4"
- PROPOSED MAINLINE SHOULDER RESURFACING
  - HMA SURFACE, MIX D, N70 (IL 9.5 mm) 1-3/4"
  - HMA BINDER, IL-19, N70, VARIES 2-1/4" TO 2-3/4"
- (B) PROPOSED RAMP AND RAMP SHOULDER RESURFACING
  - HMA SURFACE, MIX D, N70 (IL 9.5mm) 1-3/4"
  - HMA BINDER, IL-19, N70, VARIES 2-1/4" TO 2-3/4"
- (A) FRAMES AND GRATES TO BE ADJUSTED

SEE "MULTI-LANE FREEWAY PAVEMENT MARKING DETAILS" FOR PLACEMENT & TYPE OF RAISED REFLECTIVE PAVEMENT MARKERS

REVISIONS	
NAME	DATE

ILLINOIS DEPARTMENT OF TRANSPORTATION  
 PROPOSED ROADWAY PLANS  
 F.A.I. 94 (I-94)  
 STA 612+00 TO STA 627+00

SCALE: 1"=50'  
 DATE MAY 2007

DRAWN BY  
 CHECKED BY

**Edens I 94 Resurfacing Project**

PLOT DATE = 5/22/2007  
 FILE NAME = 8FILEL9  
 PLOT SCALE = 8SCALE8  
 USER NAME = 087GUT