




CONTRACT NO. 62636				
F.A. RTE.	SECTION	COUNTY	TOTAL SHEETS	SHEET NO.
94	2003-071 RS	COOK	91	54
STA.	TO STA.			
FED. ROAD DIST. NO. 1	ILLINOIS FED. AID PROJECT			

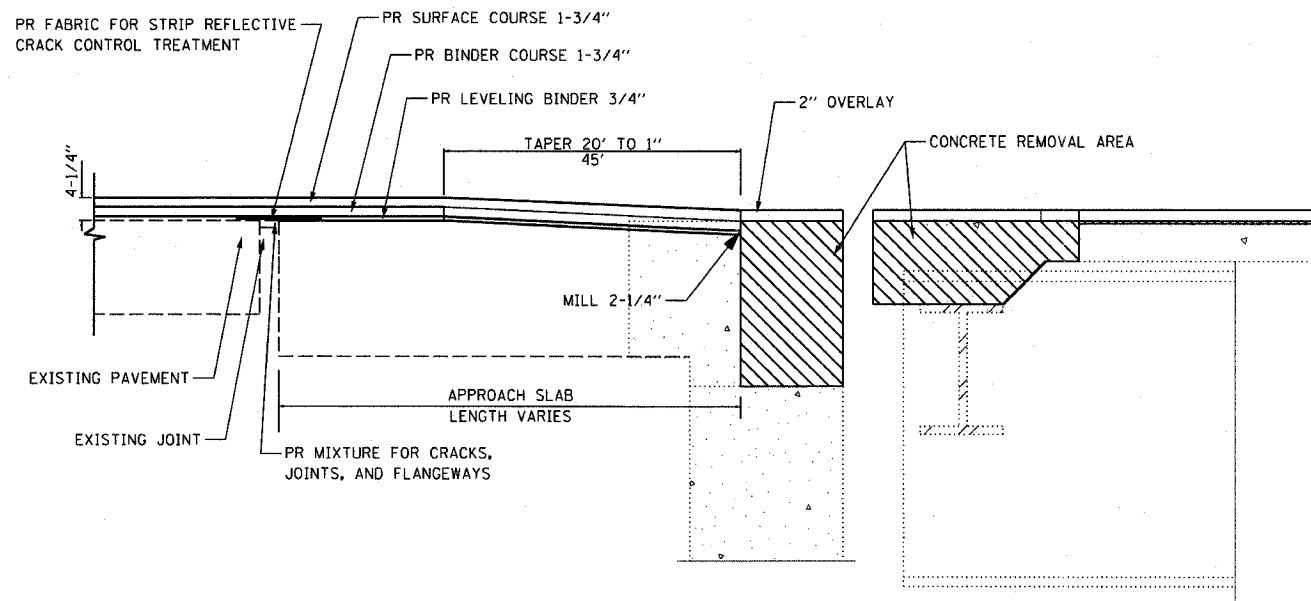

**RESURFACING TRANSITION DETAIL  
ROADWAY TO BRIDGE JOINT  
(NTS)**

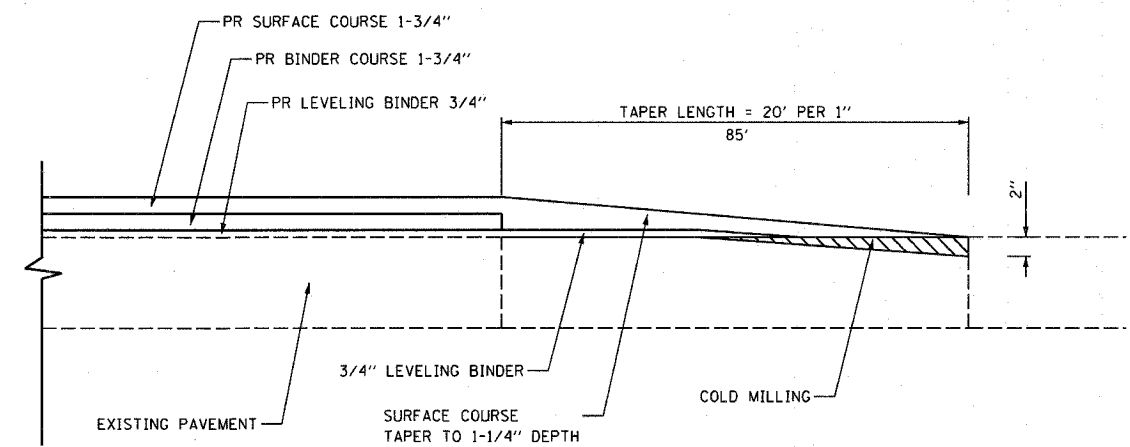

**BUTT JOINT DETAIL  
HMA TO PCC  
MAINLINE TRANSITION**

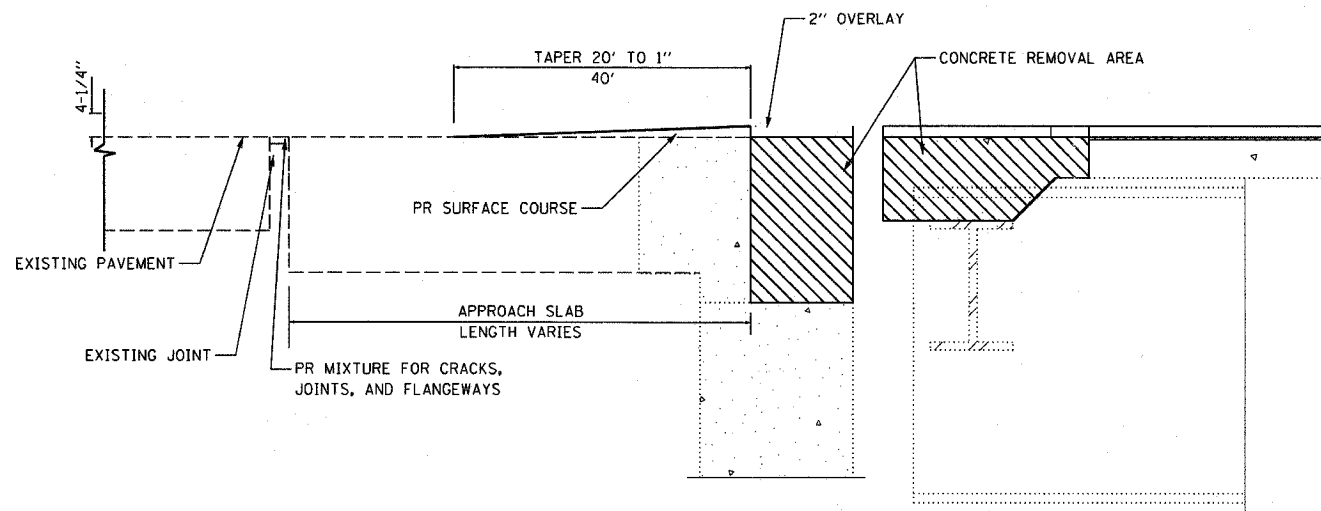

**TEMPORARY WEDGE DETAIL  
BRIDGE JOINT TO ROADWAY  
(NTS)**

REVISIONS		ILLINOIS DEPARTMENT OF TRANSPORTATION
NAME	DATE	
		RESURFACING TRANSITION DETAILS ROADWAY TO BRIDGE JOINT & HMA TO PCC BUTT JOINT
SCALE:	DRAWN BY	
DATE JUNE 2007	CHECKED BY	

**Edens I 94 Resurfacing Project**

PLOT DATE = 06/18/2007  
PLOT SCALE = 1/8" = 1'-0"  
USER NAME = default