




CONTRACT NO. 62636				
F.A. R.T.E.	SECTION	COUNTY	TOTAL SHEETS	SHEET NO.
94	2006-048 BS	COOK	91	67
STA.		TO STA.		
FED. ROAD DIST. NO. 1 ILLINOIS FED. AID PROJECT				

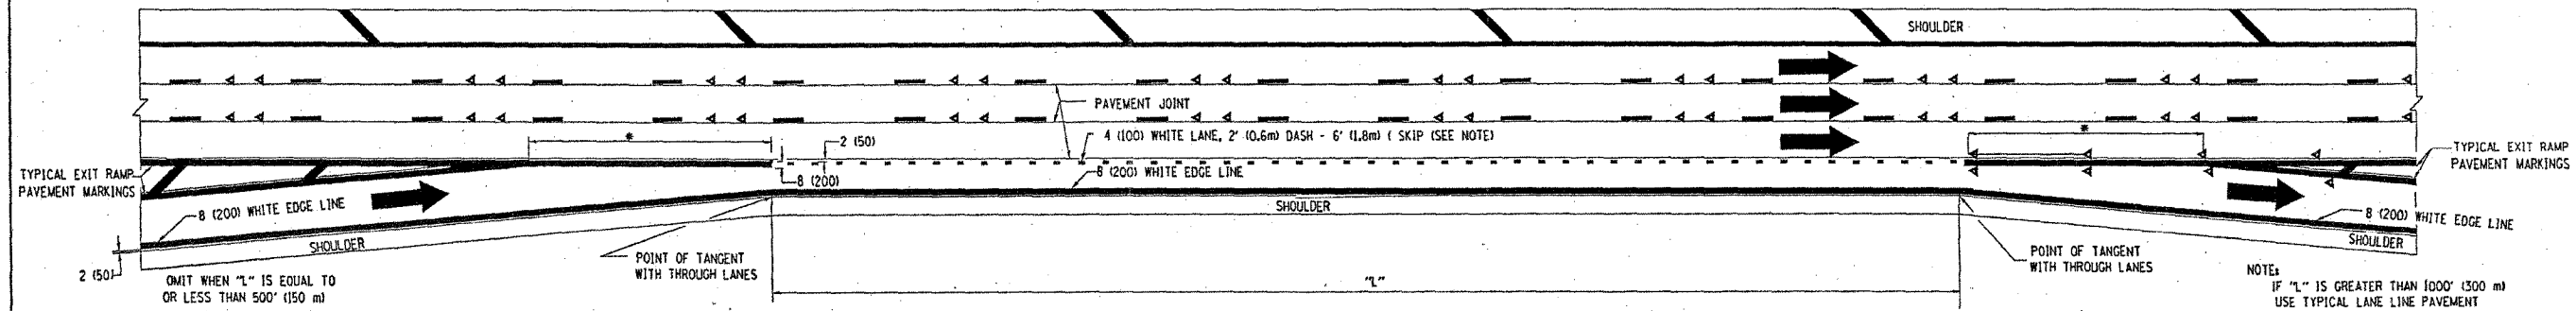

TYPICAL ENTRANCE/EXIT RAMP COMBINATION PAVEMENT MARKINGS

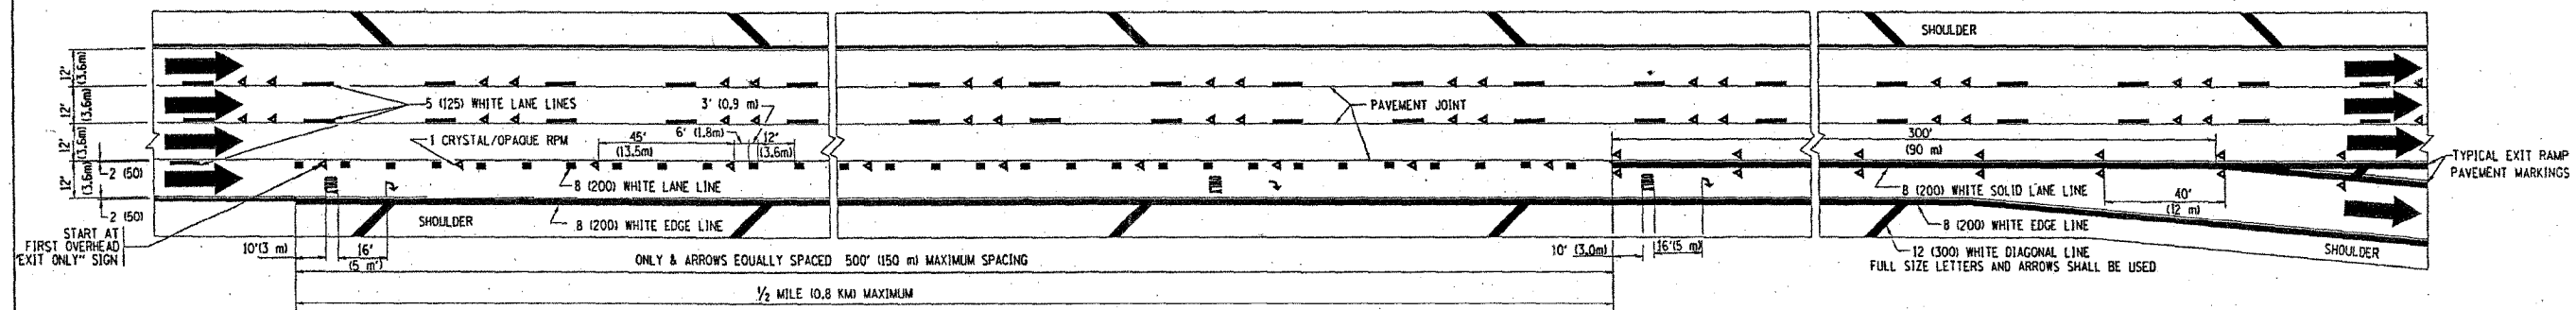

TYPICAL EXIT ONLY LANE PAVEMENT MARKINGS

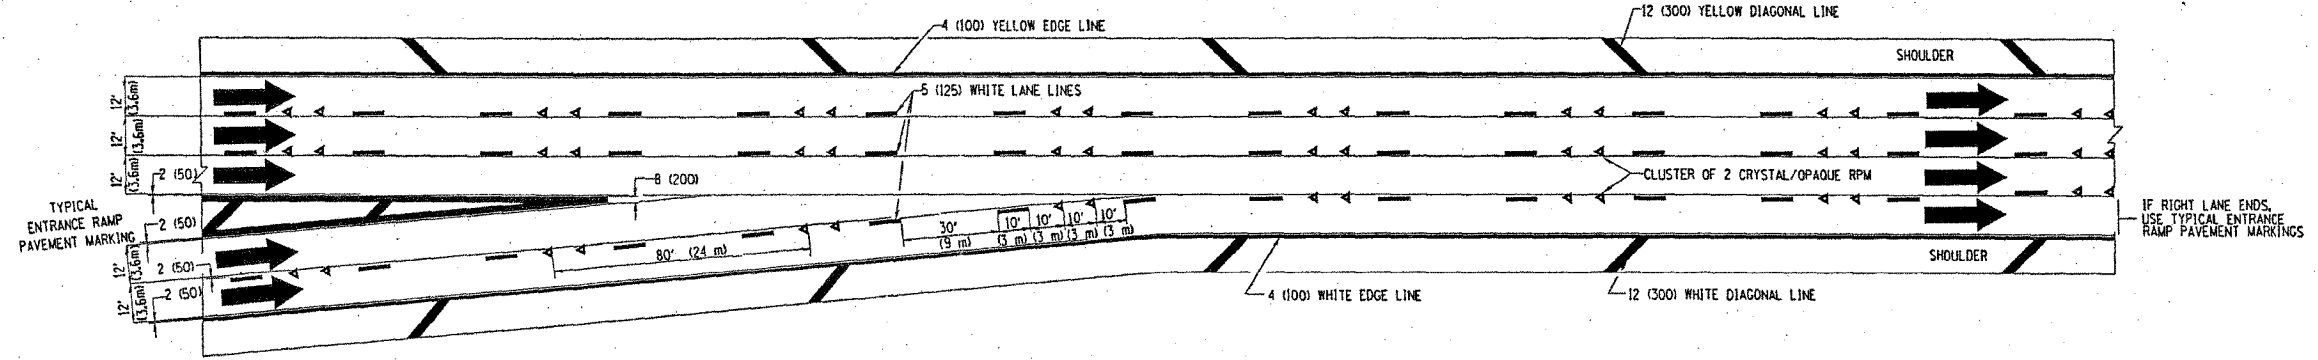

TYPICAL TWO LANE ENTRANCE RAMP PAVEMENT MARKINGS

REVISIONS	
NAME	DATE
DWS	1/30
DWS	5/91
SPB	1/07

ILLINOIS DEPARTMENT OF TRANSPORTATION
**MULTI-LANE FREEWAY
 PAVEMENT MARKING
 DETAILS**

SCALE: NONE
 DATE: 1/16/2007
 DRAWN BY C.A.D.D.
 CHECKED BY
 TC12 SHEET 2 OF 2
 REVISION DATE: 01/01/07

PLOT DATE: 1/16/2007
 FILE NAME: K:\AS\AS12.dwg
 PLOT SCALE: 0.8000" = 1"
 USER NAME: jlp