


| F.P. DIST. | SECTION | COUNTY | TOTAL SHEETS | SHEET NO. |
|-----------------------|------------|----------|------------------|-----------|
| X | 2005-71-05 | COOK | 91 | 60 |
| STA. | | TO STA. | | |
| FED. ROAD DIST. NO. 1 | | ILLINOIS | FED. AID PROJECT | |
| FAT 94 / FAP 346 | | | | |
| D-91-174-03 | | | | |

WIRING DIAGRAM

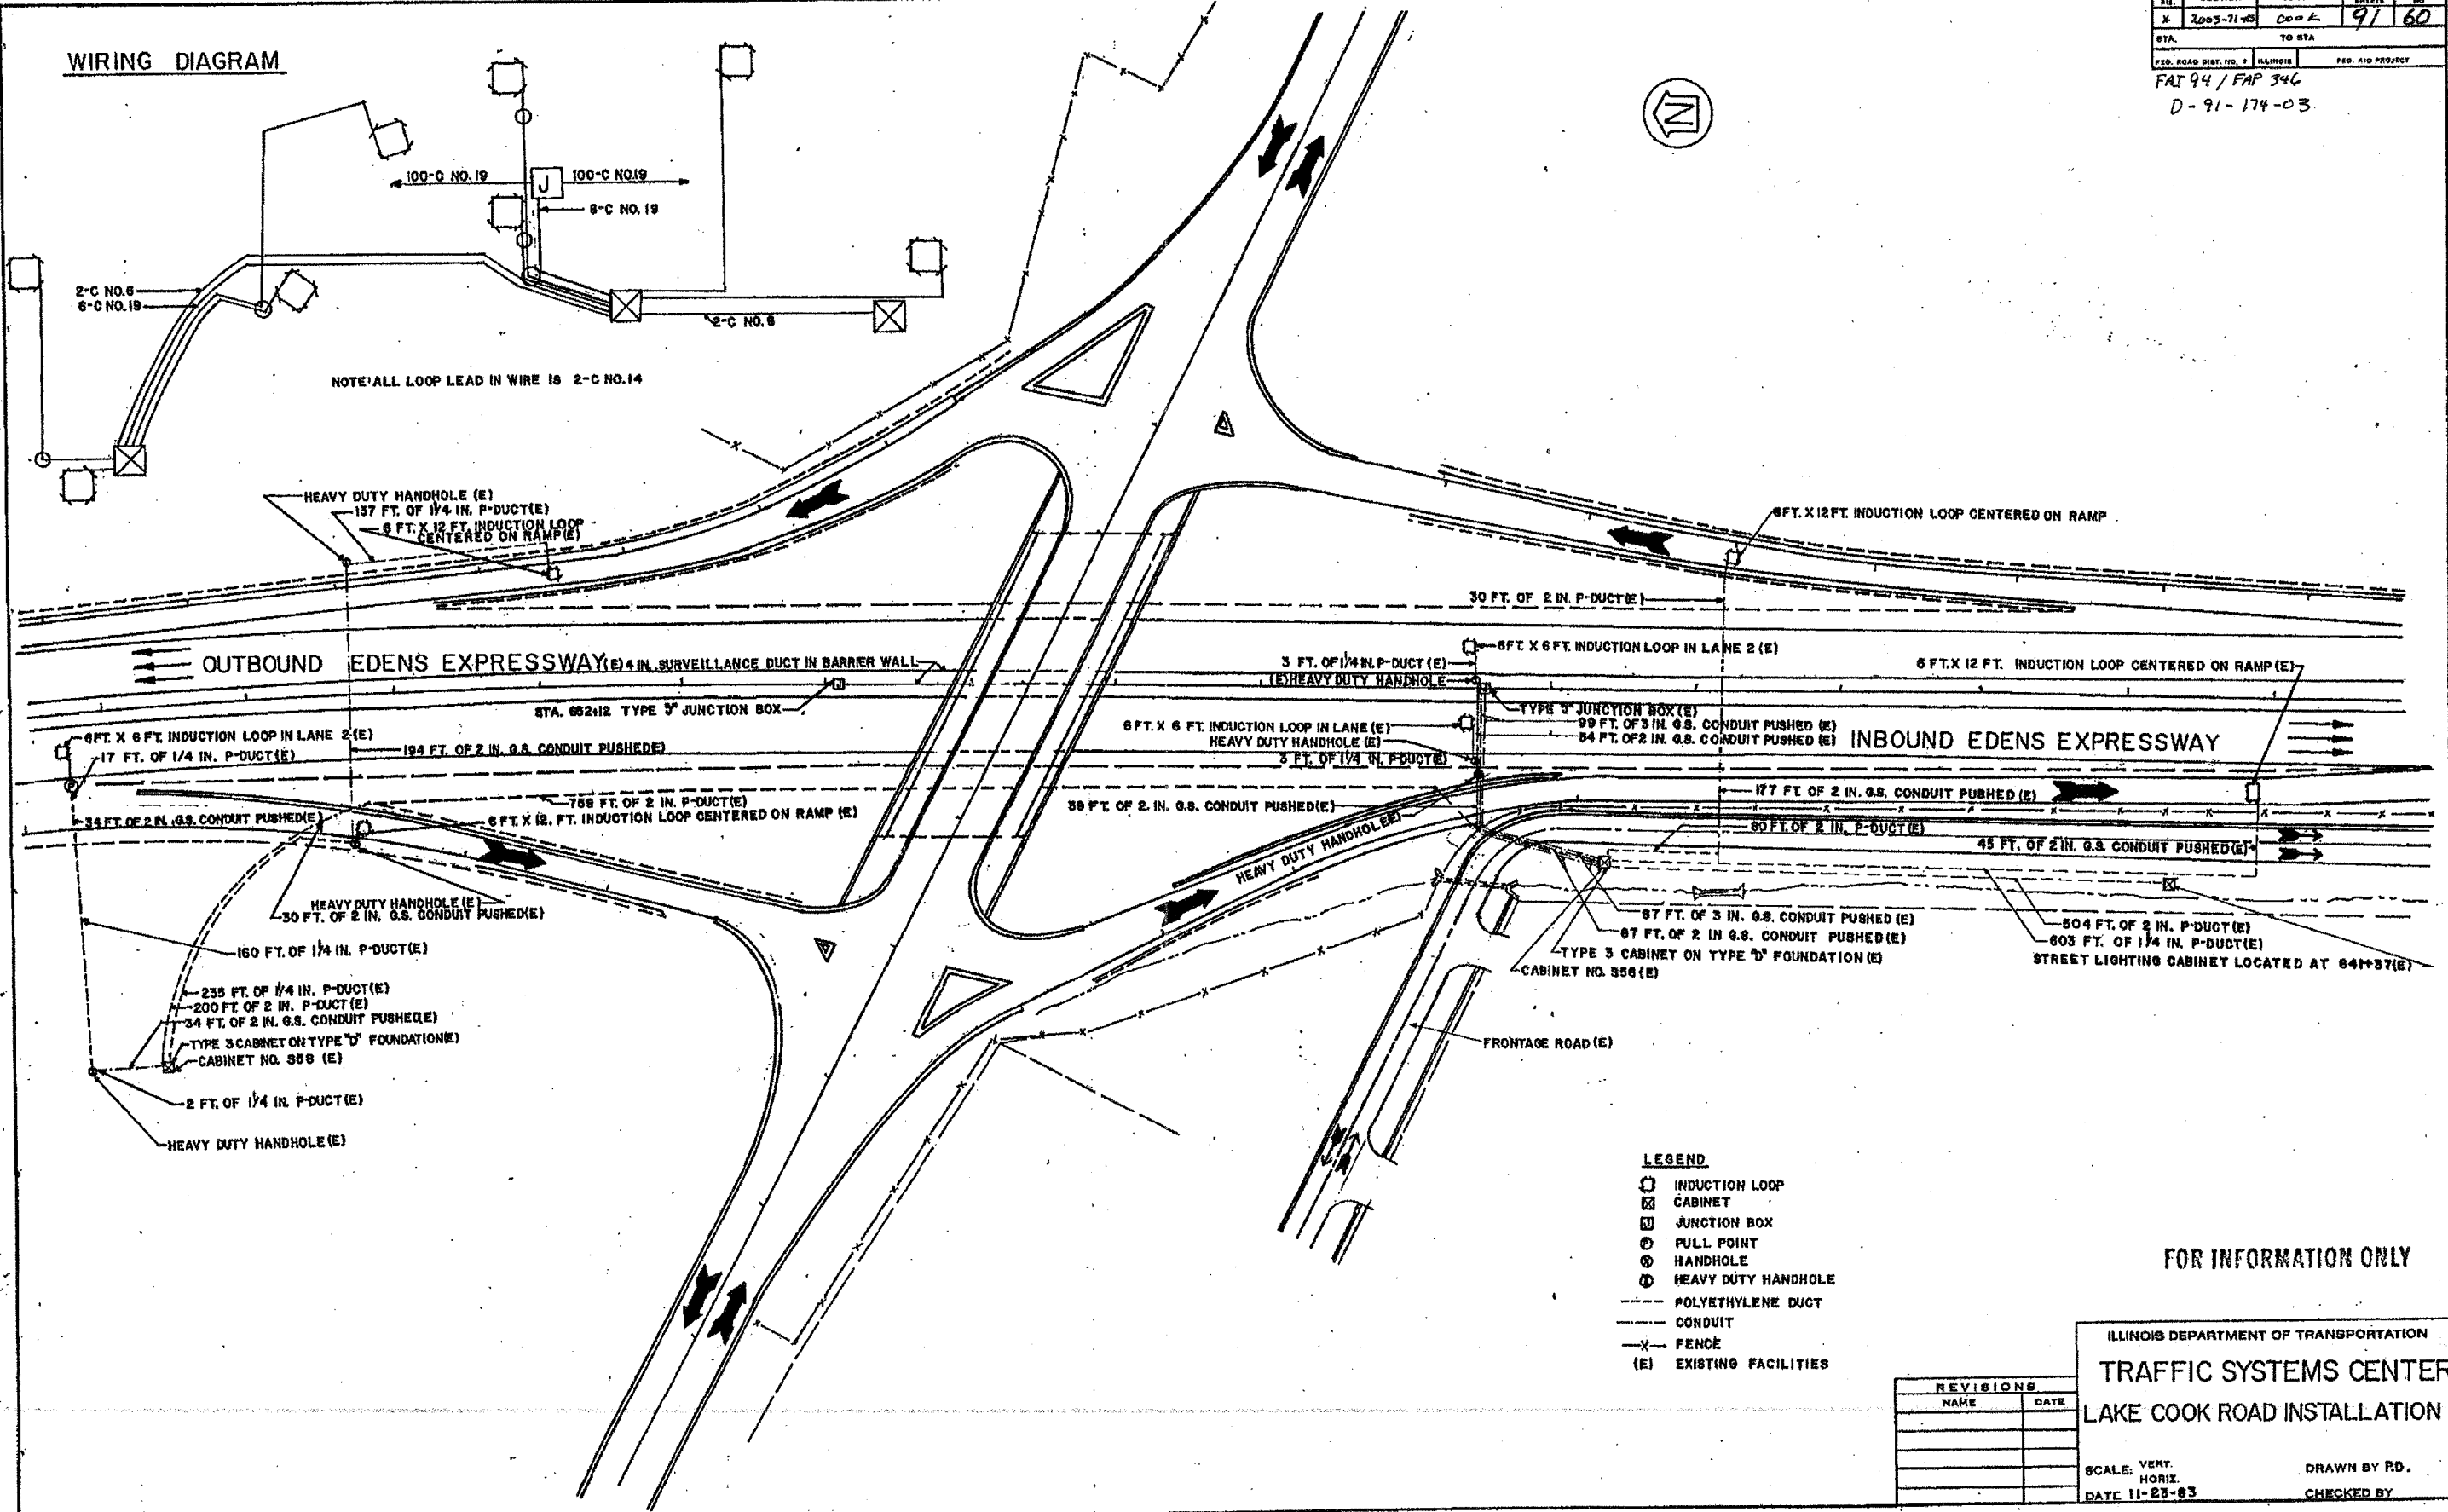

NOTE: ALL LOOP LEAD IN WIRE IS 2-C NO. 14

- LEGEND**
- INDUCTION LOOP
 - ▣ CABINET
 - ⊞ JUNCTION BOX
 - ⊙ PULL POINT
 - ⊕ HANDHOLE
 - ⊕ HEAVY DUTY HANDHOLE
 - POLYETHYLENE DUCT
 - CONDUIT
 - X- FENCE
 - (E) EXISTING FACILITIES

FOR INFORMATION ONLY

| REVISIONS | |
|-----------|------|
| NAME | DATE |
| | |
| | |
| | |
| | |

ILLINOIS DEPARTMENT OF TRANSPORTATION
TRAFFIC SYSTEMS CENTER
 LAKE COOK ROAD INSTALLATION

SCALE: VERT. _____
 HORIZ. _____
 DATE 11-28-83

DRAWN BY RD. _____
 CHECKED BY _____