
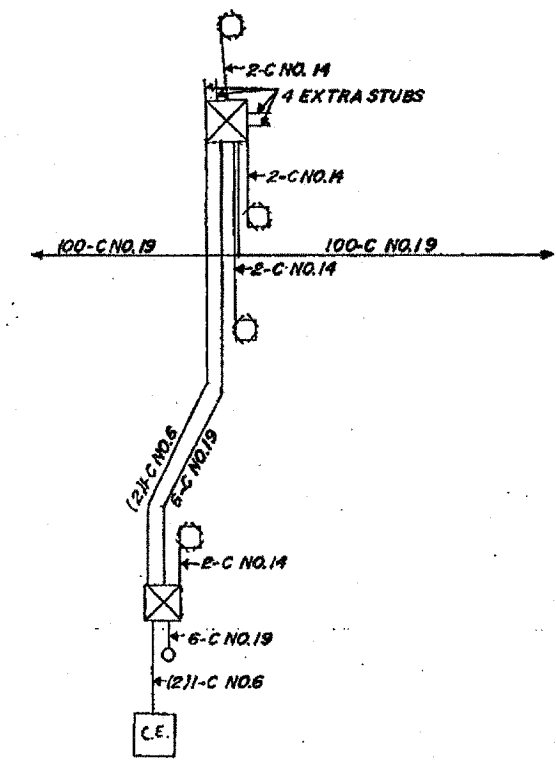


E. A. SEC.	SECTION	COUNTY	TOTAL SHEETS	SHEET NO.
		COOK	981	69
STA.	TO STA.			
FED. ROAD DIST. NO. 7	ILLINOIS	FED. AID PROJECT		

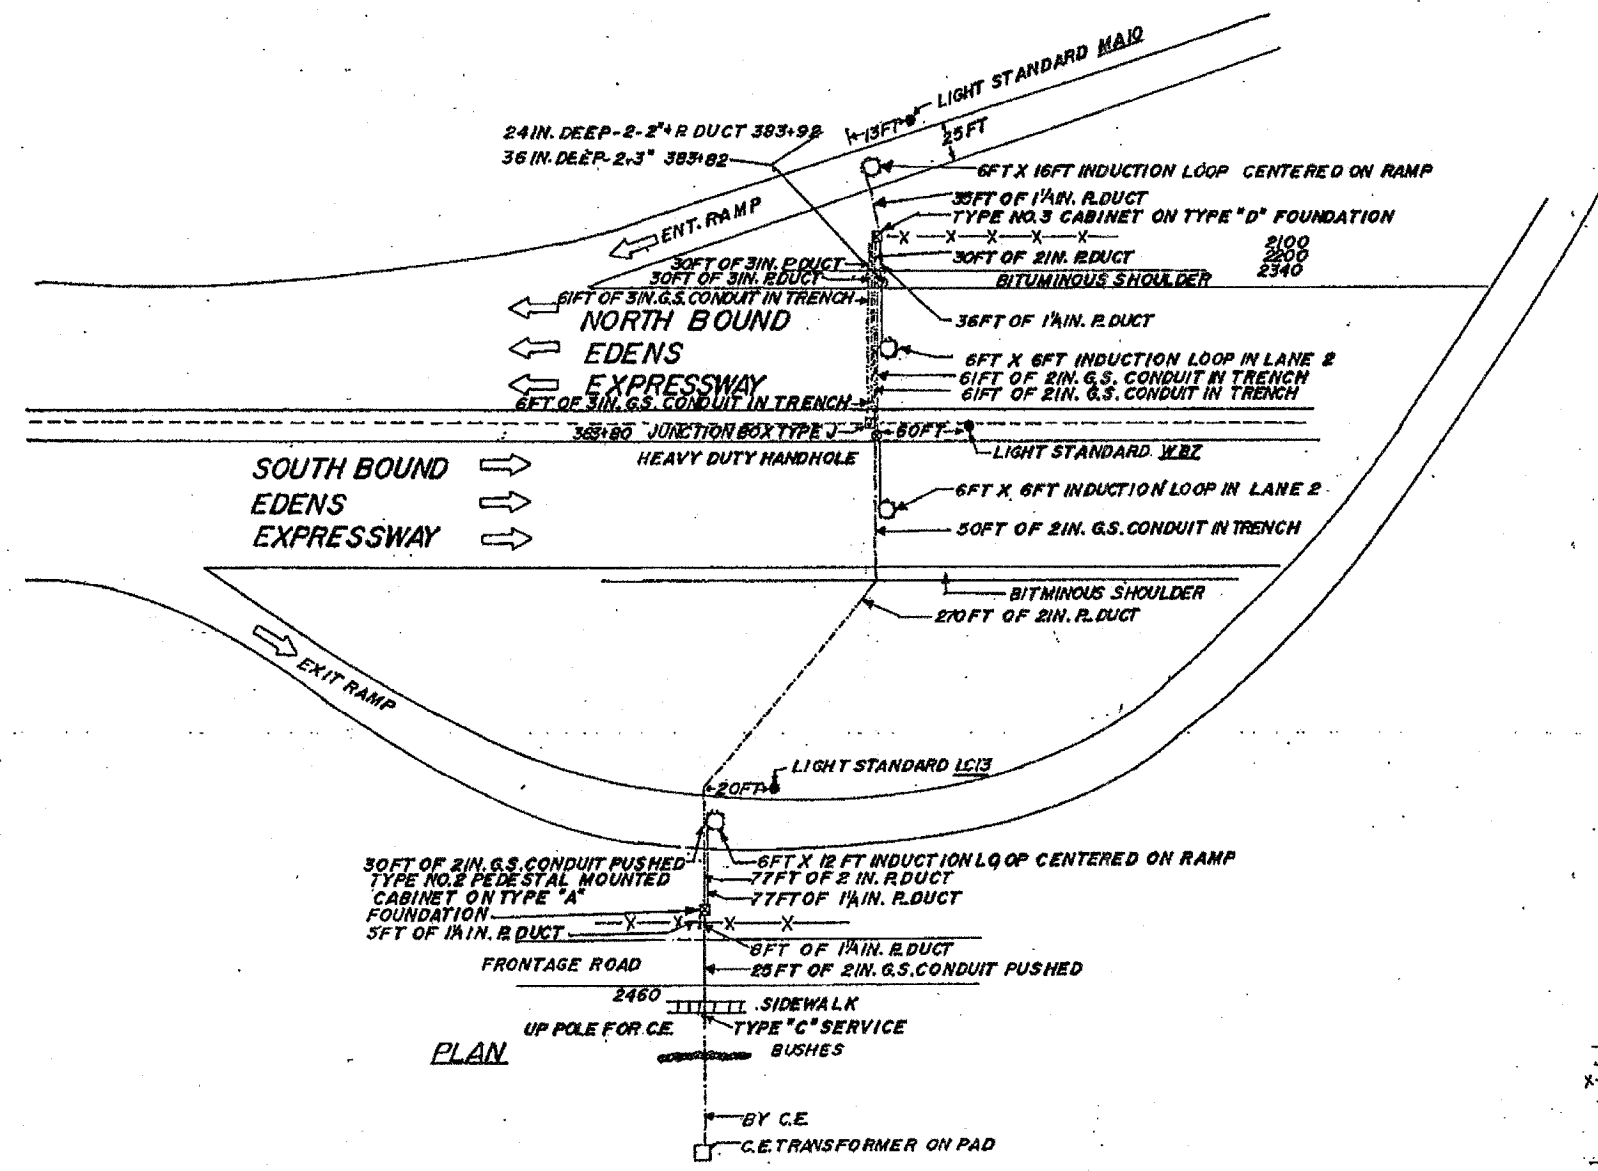

WIRING DIAGRAM

- LEGEND
- INDUCTION LOOP
 - ⊗ CABINET
 - ⊞ JUNCTION BOX TYPE J
 - PULL POINT
 - SERVICE INSTALLATION
 - ⊗ HANDHOLE
 - DUCT
 - CONDUIT
 - ×× FENCE
 - GUARDRAIL
 - LIGHT STANDARD
 - C.E. TRANSFORMER ON PAD
 - PVC DUCT

FOR INFORMATION ONLY

ILLINOIS DEPARTMENT OF TRANSPORTATION
**SKOKIE BLVD
 INSTALLATION**

REVISIONS	
NAME	DATE

SCALE: VERT. _____
 HORIZ. _____
 DATE _____

DRAWN BY KM
 CHECKED BY _____