


CONTRACT No. 62636

E. & S. SHEET	SECTION	COUNTY	TOTAL SHEETS	SHEET NO.
		COOK	9	174
STA.		TO STA.		
FED. ROAD DIST. NO. 7		ILLINOIS	FED. AID PROJECT	

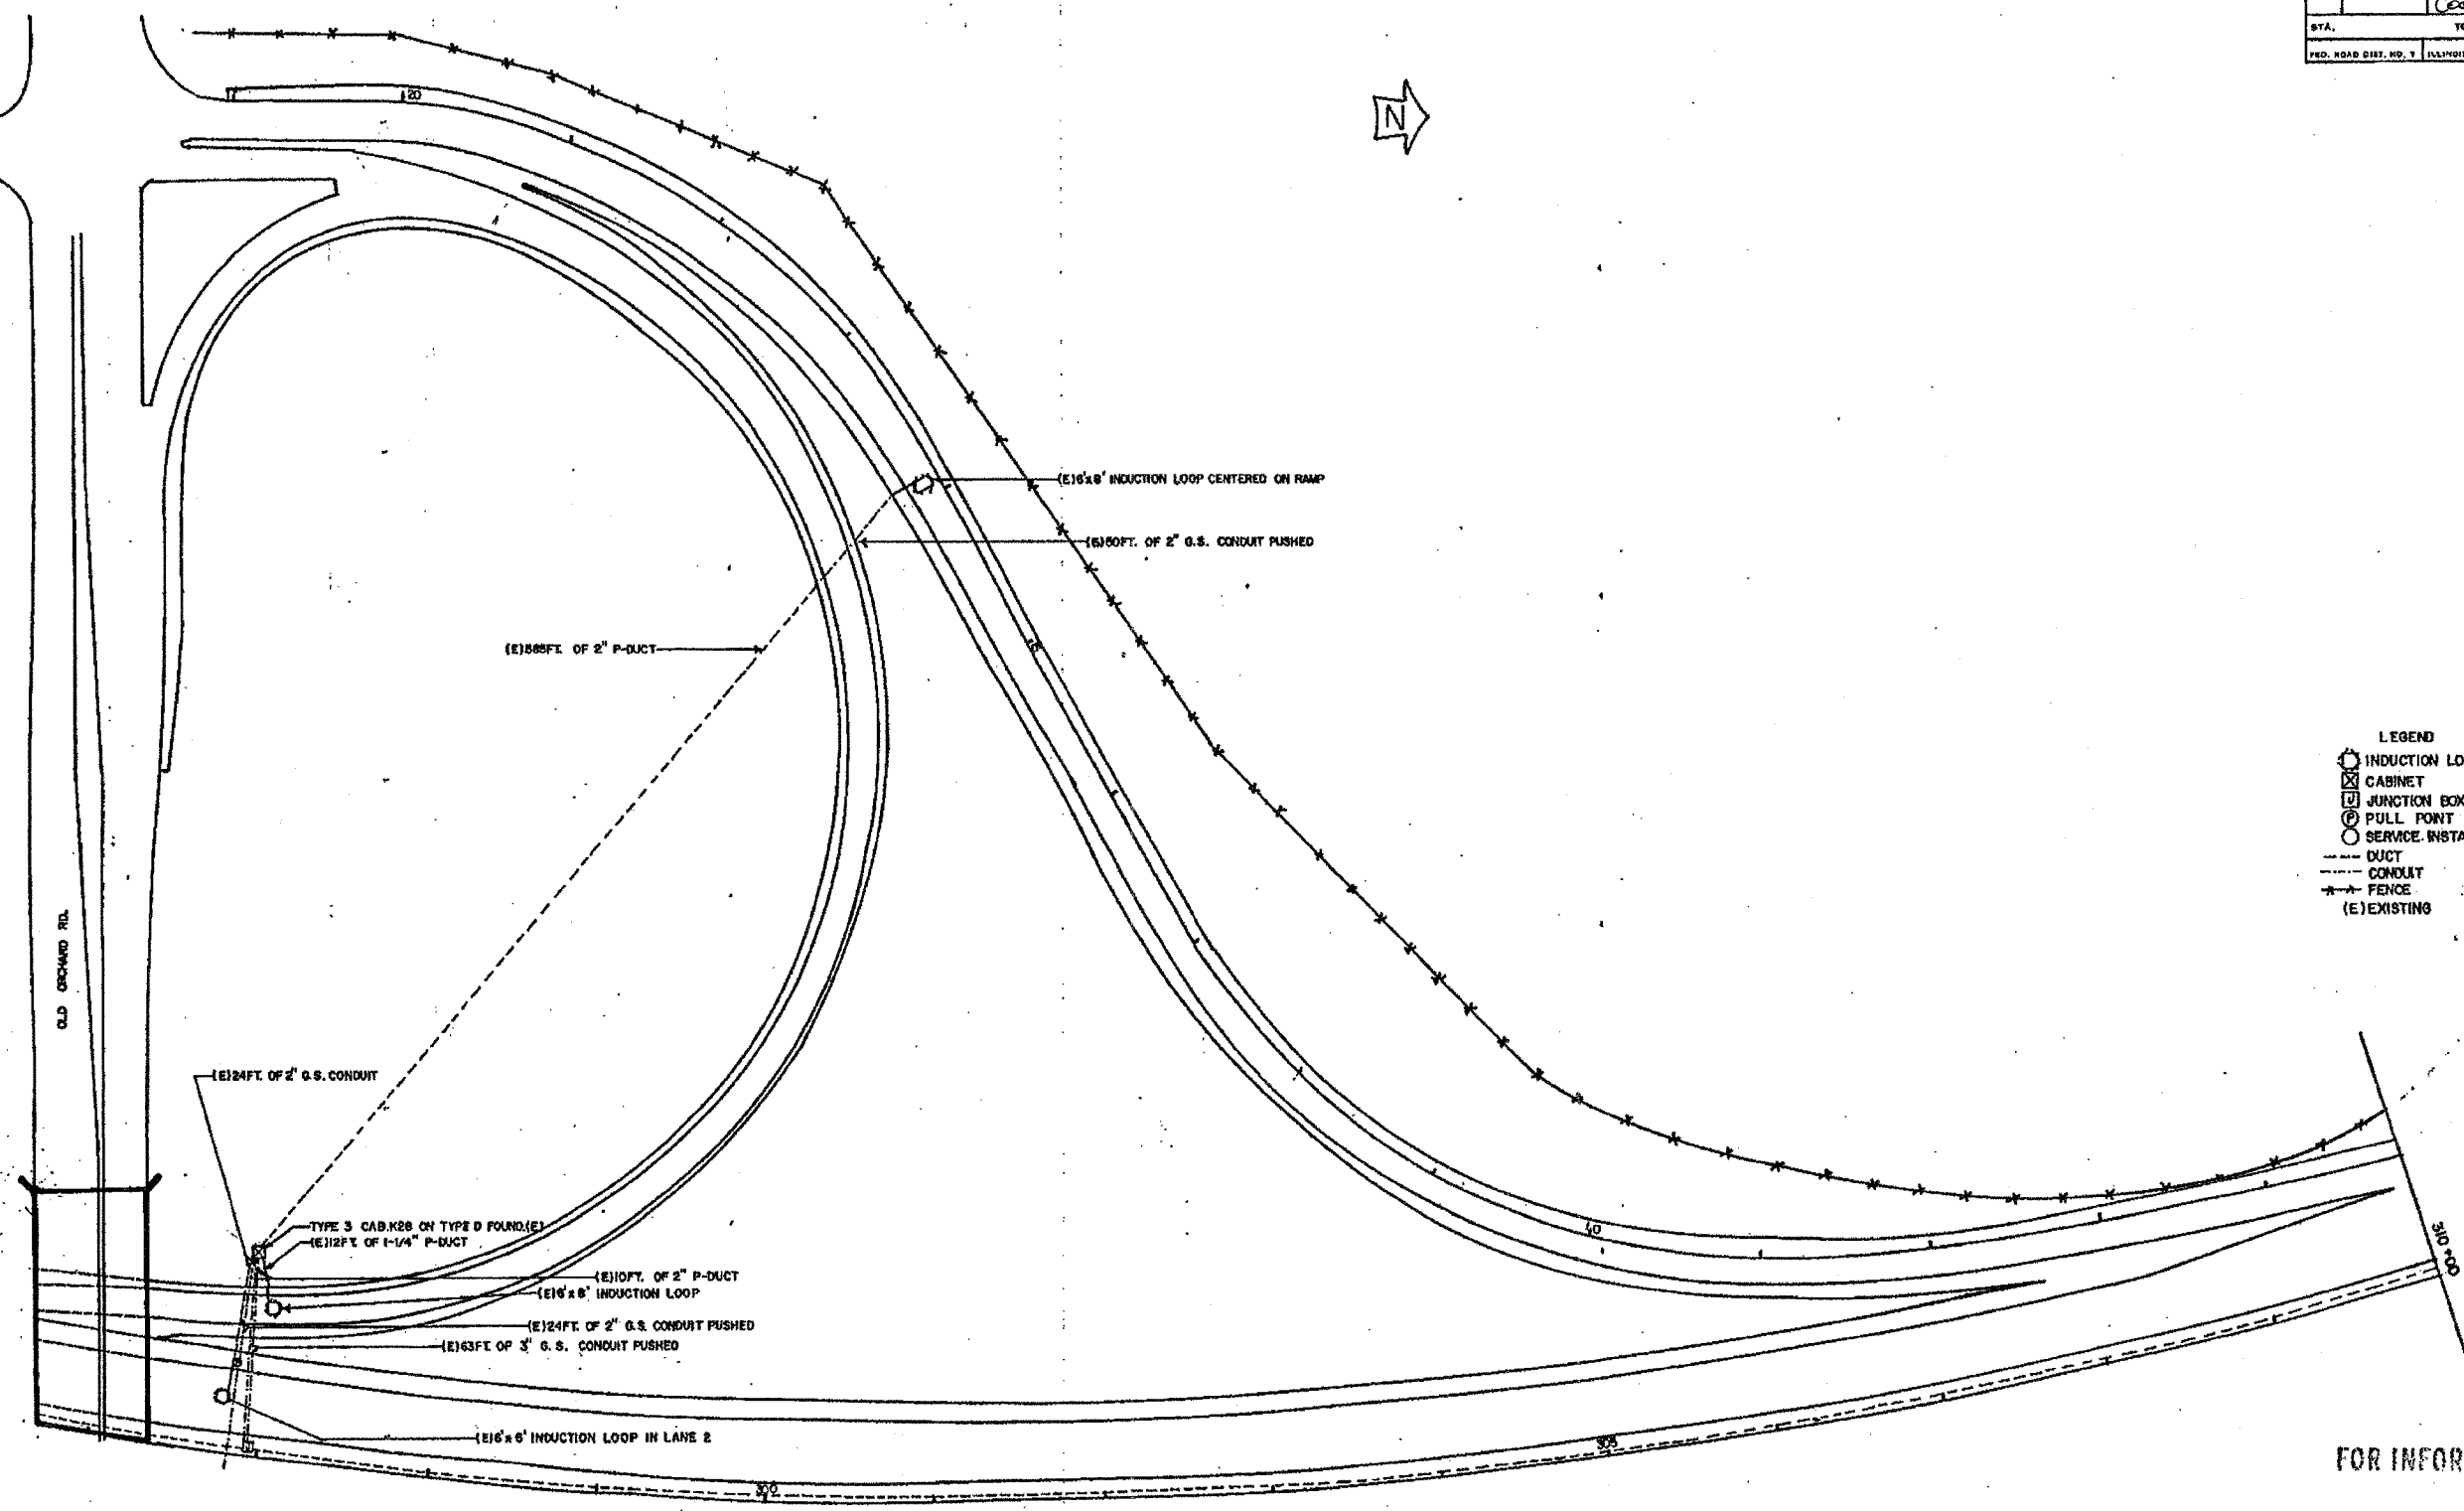

- LEGEND
- INDUCTION LOOP
 - ⊠ CABINET
 - ⊡ JUNCTION BOX TYPE J
 - ⊙ PULL POINT
 - SERVICE INSTALLATION
 - DUCT
 - - - CONDUIT
 - FENCE
 - (E) EXISTING

FOR INFORMATION ONLY

REVISIONS	
NAME	DATE

ILLINOIS DEPARTMENT OF TRANSPORTATION
 TRAFFIC SYSTEMS CENTER
EDENS EXPWY
OLD ORCHARD

SCALE: VERT. _____
 HORIZ. _____
 DATE _____

DRAWN BY _____
 CHECKED BY _____